
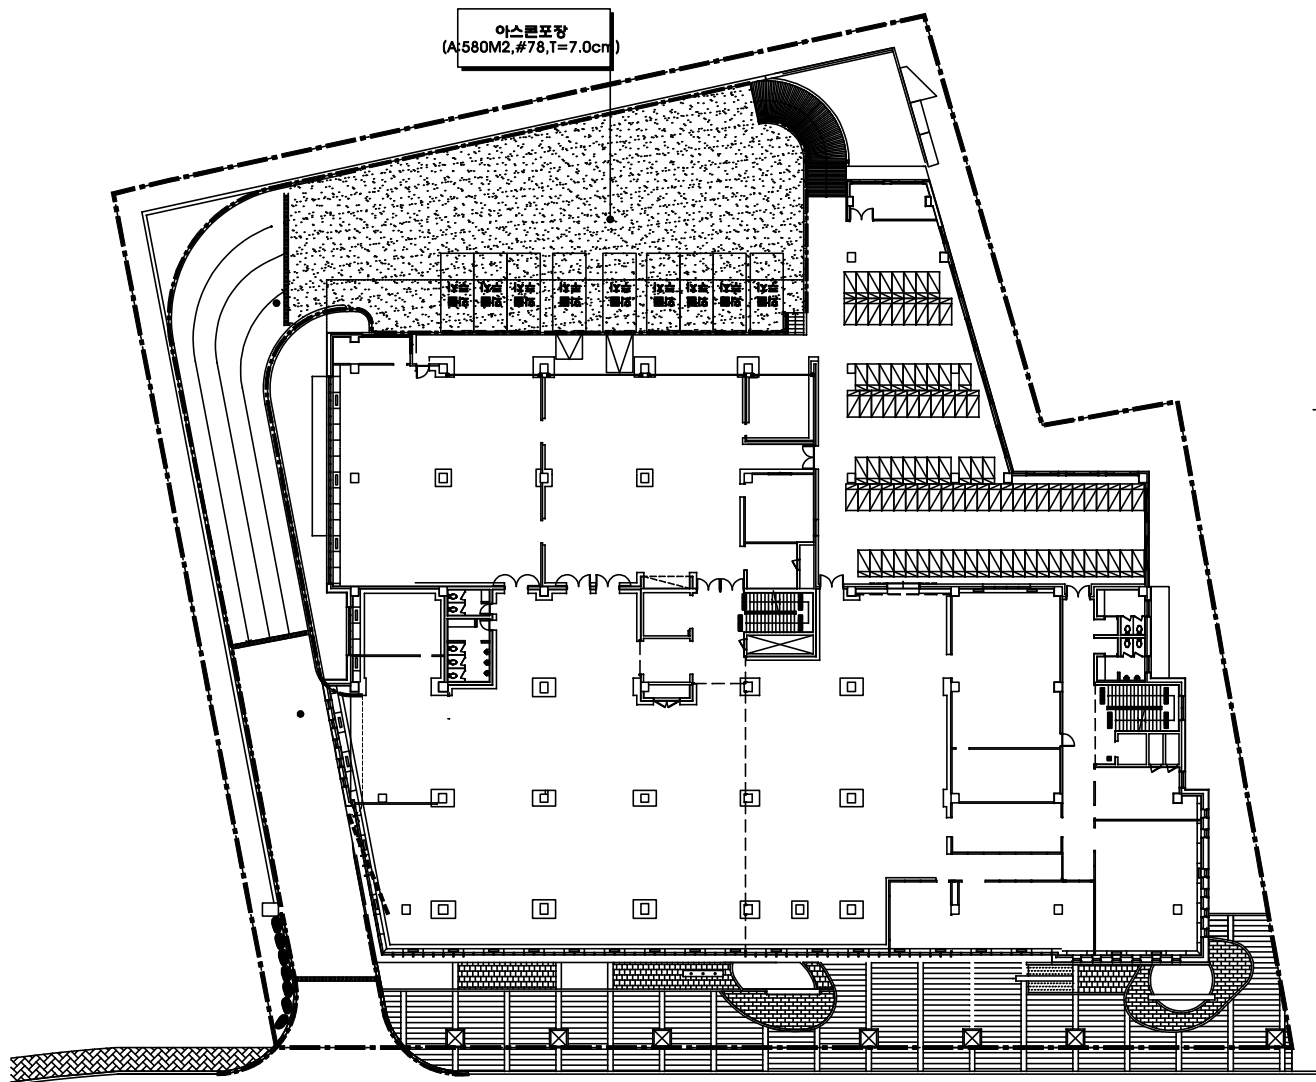


범례			
기호	명칭	규격	비고
	아스콘포장	#78, T=7.0cm	표상용

포장계획 평면도

SCALE 1:400

아스콘 포장 단면도

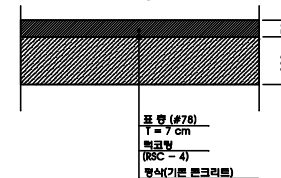

CLIENT



PROJECT TITLE

PROJECT NO.

NOTE

DESIGN BY

CHECKED BY

APPROVED BY

CONSULTANTS

ARCH. BY

STRU. BY

CIVIL BY

MECH. BY

ELEC. BY

LAND. BY

INTE. BY

DRAWING TITLE

SCALE	A1	1/200
	A3	1/400

DRAWING NO. C -008

REV. NO.	REV. NO.
SHEET NO.	

