

서울강서우체국 E.V 중축공사

도 서

2015. 08

서울지방우정청

서울강서우체국 E.V 중축공사

건 축

2015. 08

서울지방우정청



Architecture
Renovation
Interior design

3F. Han sol Bldg.
1531-7 Seocho-dong Seocho-gu
Seoul, Korea. 137-871
Amodule @ korea.com
Tel. 02 591-0599
Fax. 02 591-0799

서울강서우체국 E.V 증축공사

General Notes

Issues and Revisions

No. Date Issues & Revisions

Approved

Checked

Designed

Drawing Name

설계개요

Scale 1/NONE

Drawing No. 0.0


Date 201 . . .

All drawings and written material appearing herein constitute original and unpublished work of the architect and may not be duplicated, used or disclosed without written consent of architect.

구 분	내 용	비고 / 법정
대지 위치	서울시 강서구 등촌동 681	
지역 지구	도시지역, 준주거지역 공항시설보호지구, 최고고도지구	
대지 면적	4,982.90 M ²	
	변 경 전	변 경 후
건축 면적	1,994.94 M ²	2,003.65 M ²
연 면 적	6,924.76 M ²	6,954.01 M ²
지상 면적	5,890.84 M ²	5,920.09 M ²
지하 면적	1,033.92 M ²	
용적률산정면적	5,890.76 M ²	5,920.09 M ²
건폐율 / 용적율	40.04% / 118.22%	40.21% / 118.81%
주차 대수	80대 (옥내 24대, 옥외 56대)	
	증축 면적 29.25M ² 로 주차대수 증감 없음	
	현 규정 : 공공업무시설 시설면적 200M ² 당 1대	
최고높이	19.20M	
용 도	공공업무시설(우체국)	
구 조	철근콘크리트조	
건축 규모	지하 1층 / 지상 4층	
비 고	열손실 없는 건축물 증축(에너지절약계획)	
	외벽 철거면적 27.57㎡(지상1층 8.22㎡ / 지상2~4층 각 6.45㎡)	
1 0.2	SCALE : none	설 계 개요

층 별	용 도	층별 면적		비 고
		변경전	변경후	
지하 1층	기계실, 식당	1,033.92		변경없음
■ 지하층 소계		1,033.92		
지상 1층	현업실, 공중실	1,202.68	1,205.80	엘레베이터 증축 +3.12
지상 2층	우편발착실	1,916.31	1,925.02	엘레베이터 증축 +8.71
지상 3층	집배실	1,731.81	1,740.52	엘레베이터 증축 +8.71
지상 4층	사무실, 회의실	1,040.04	1,048.75	엘레베이터 증축 +8.71
옥탑층		125.10		변경없음 (연면적 제외)
■ 지상층 소계		5,890.84	5,920.09	+29.25
■ 연면적 합계		6,924.76	6,954.01	
3 0.2	SCALE : none	면적 개요		
				단위 : M ²

변경전

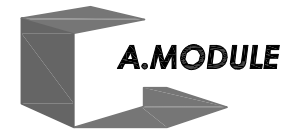

Architecture
Renovation
Interior design

3F. Han sol Bldg.
1531-7 Seocho-dong Seocho-gu
Seoul, Korea. 137-871
Amodule @ korea.com
Tel. 02 591-0599
Fax. 02 591-0799

서울강서우체국 E.V 증축공사

General Notes

Issues and Revisions

No.	Date	Issues & Revisions
-----	------	--------------------

Approved

Checked

Designed

Drawing Name 변경전


지상1층 전체평면도

Scale 1/400


Drawing No. 1.1.1

Date 201 . . .


All drawings and written material appearing herein constitute original and unpublished work of the architect and may not be duplicated, used or disclosed without written consent of architect.

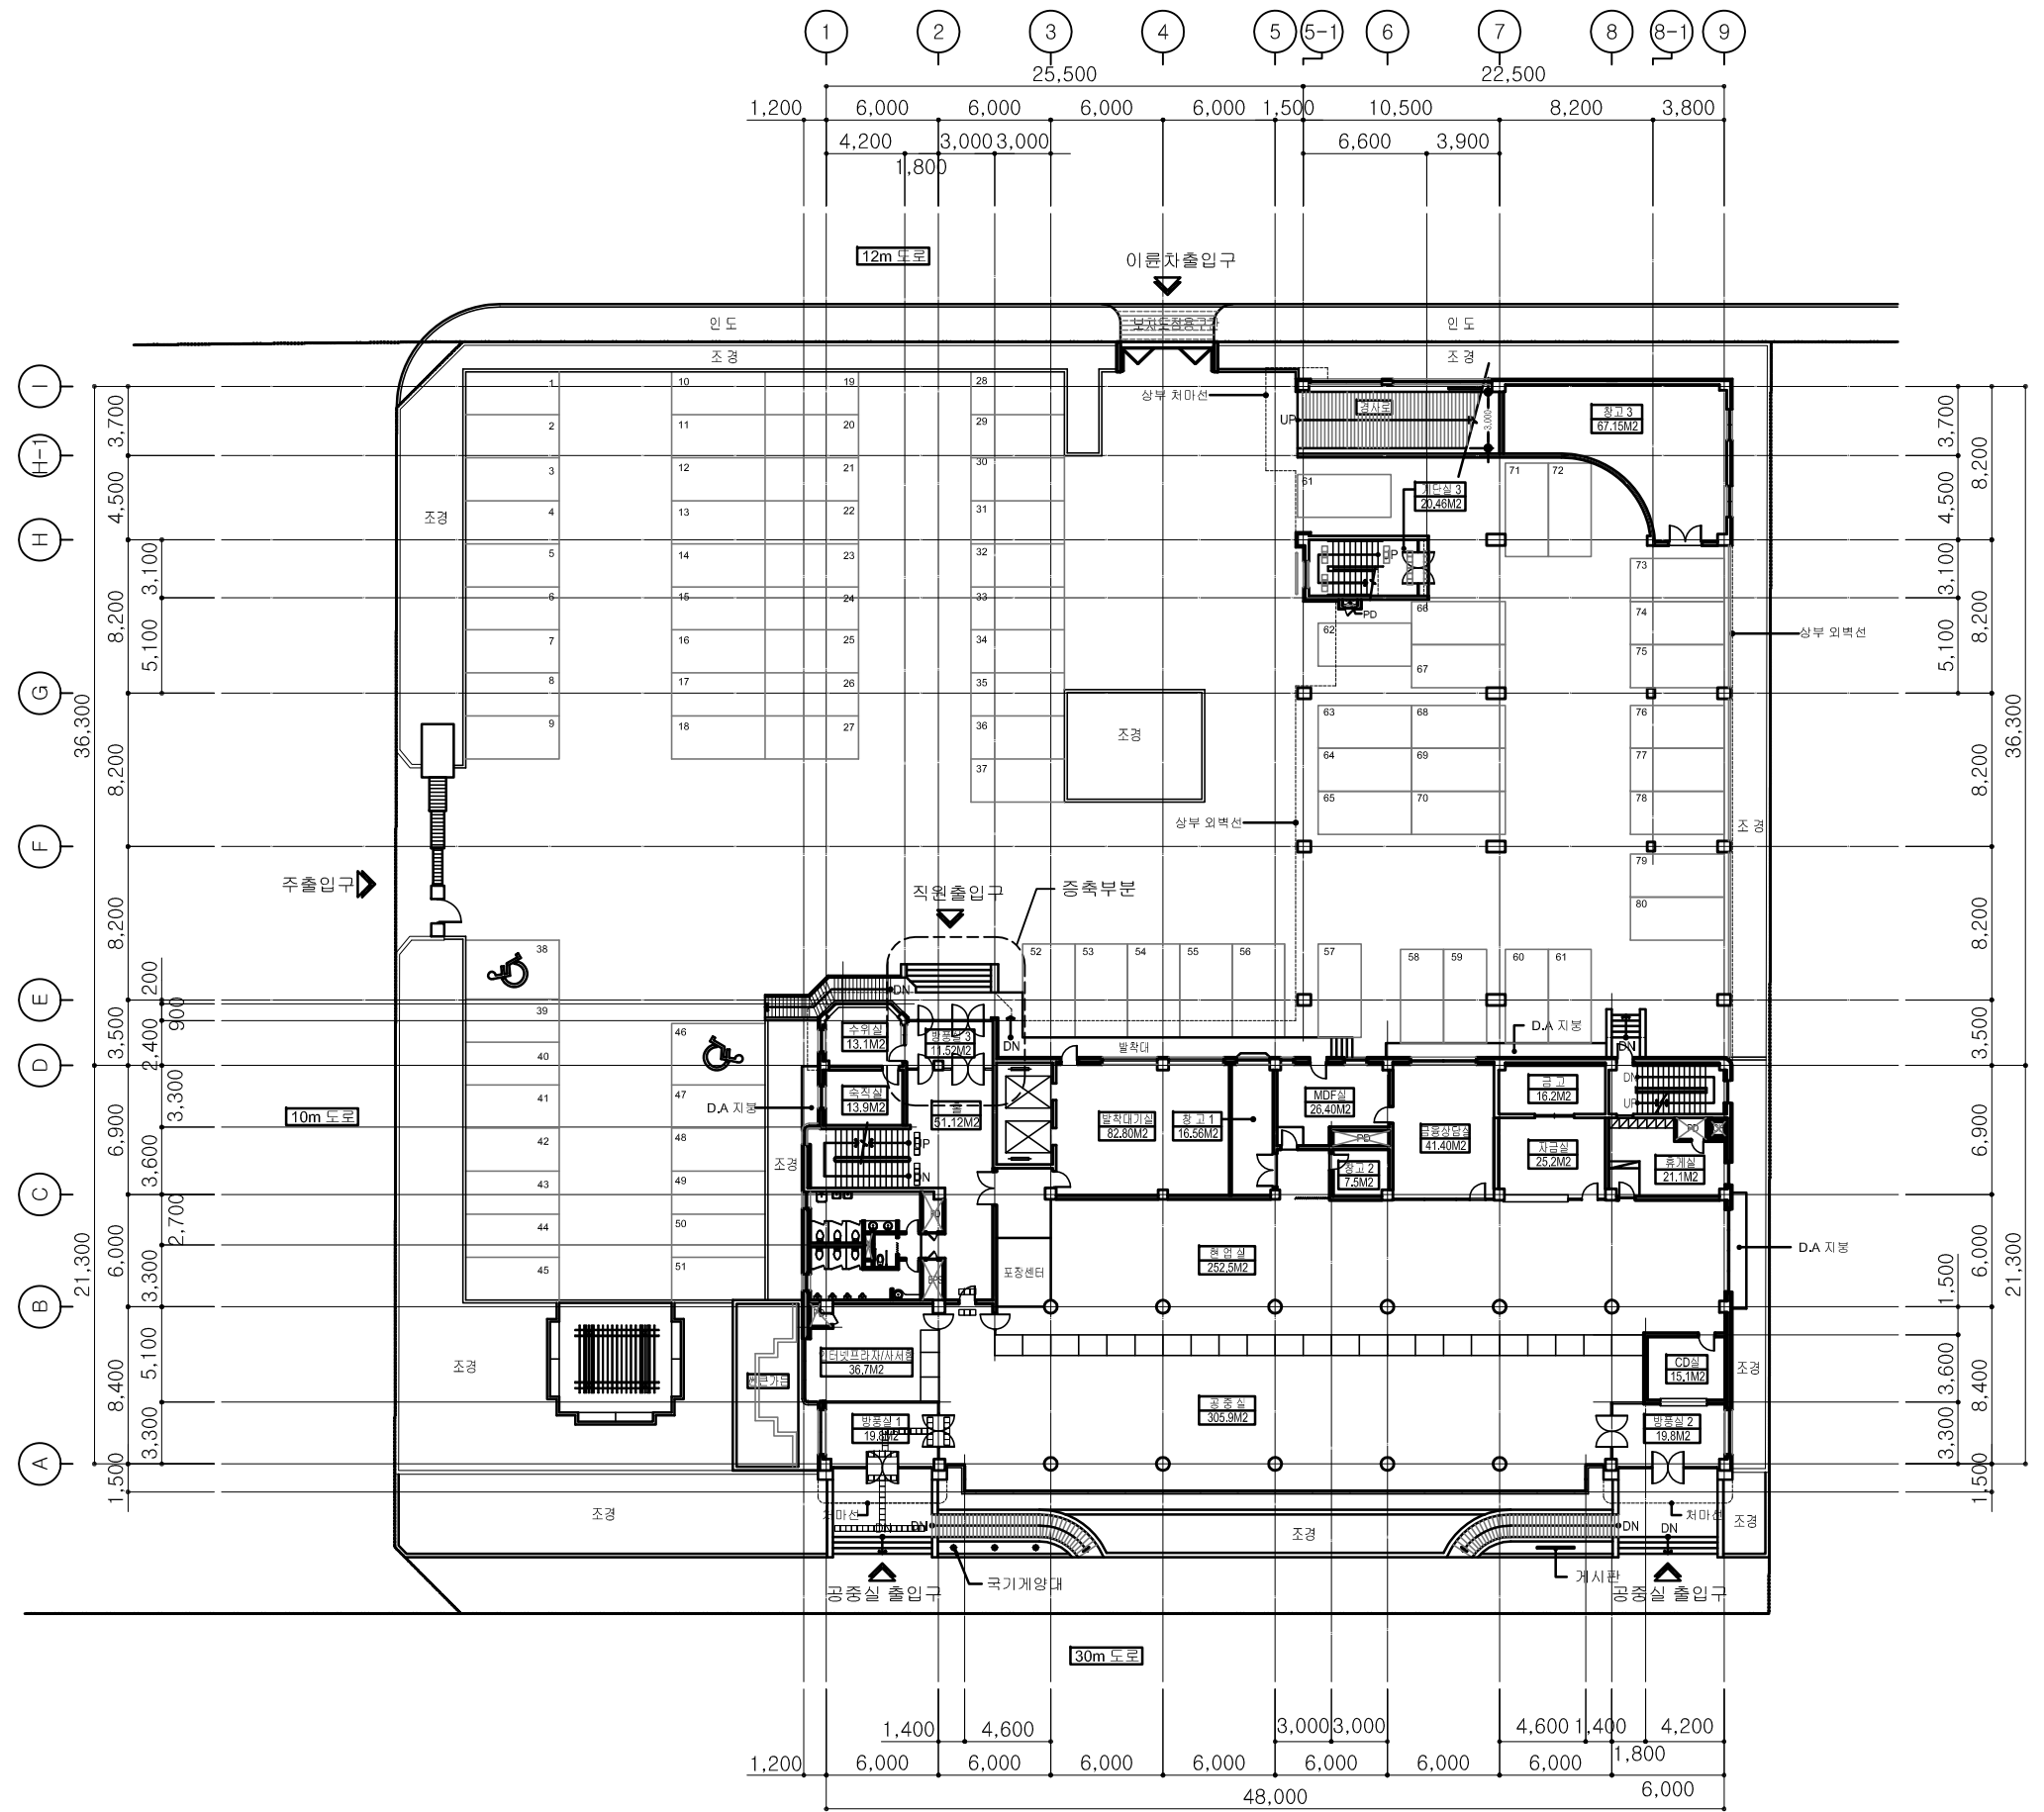

1 지상1층 전체평면도
1.1.1 NOTE S:1/400

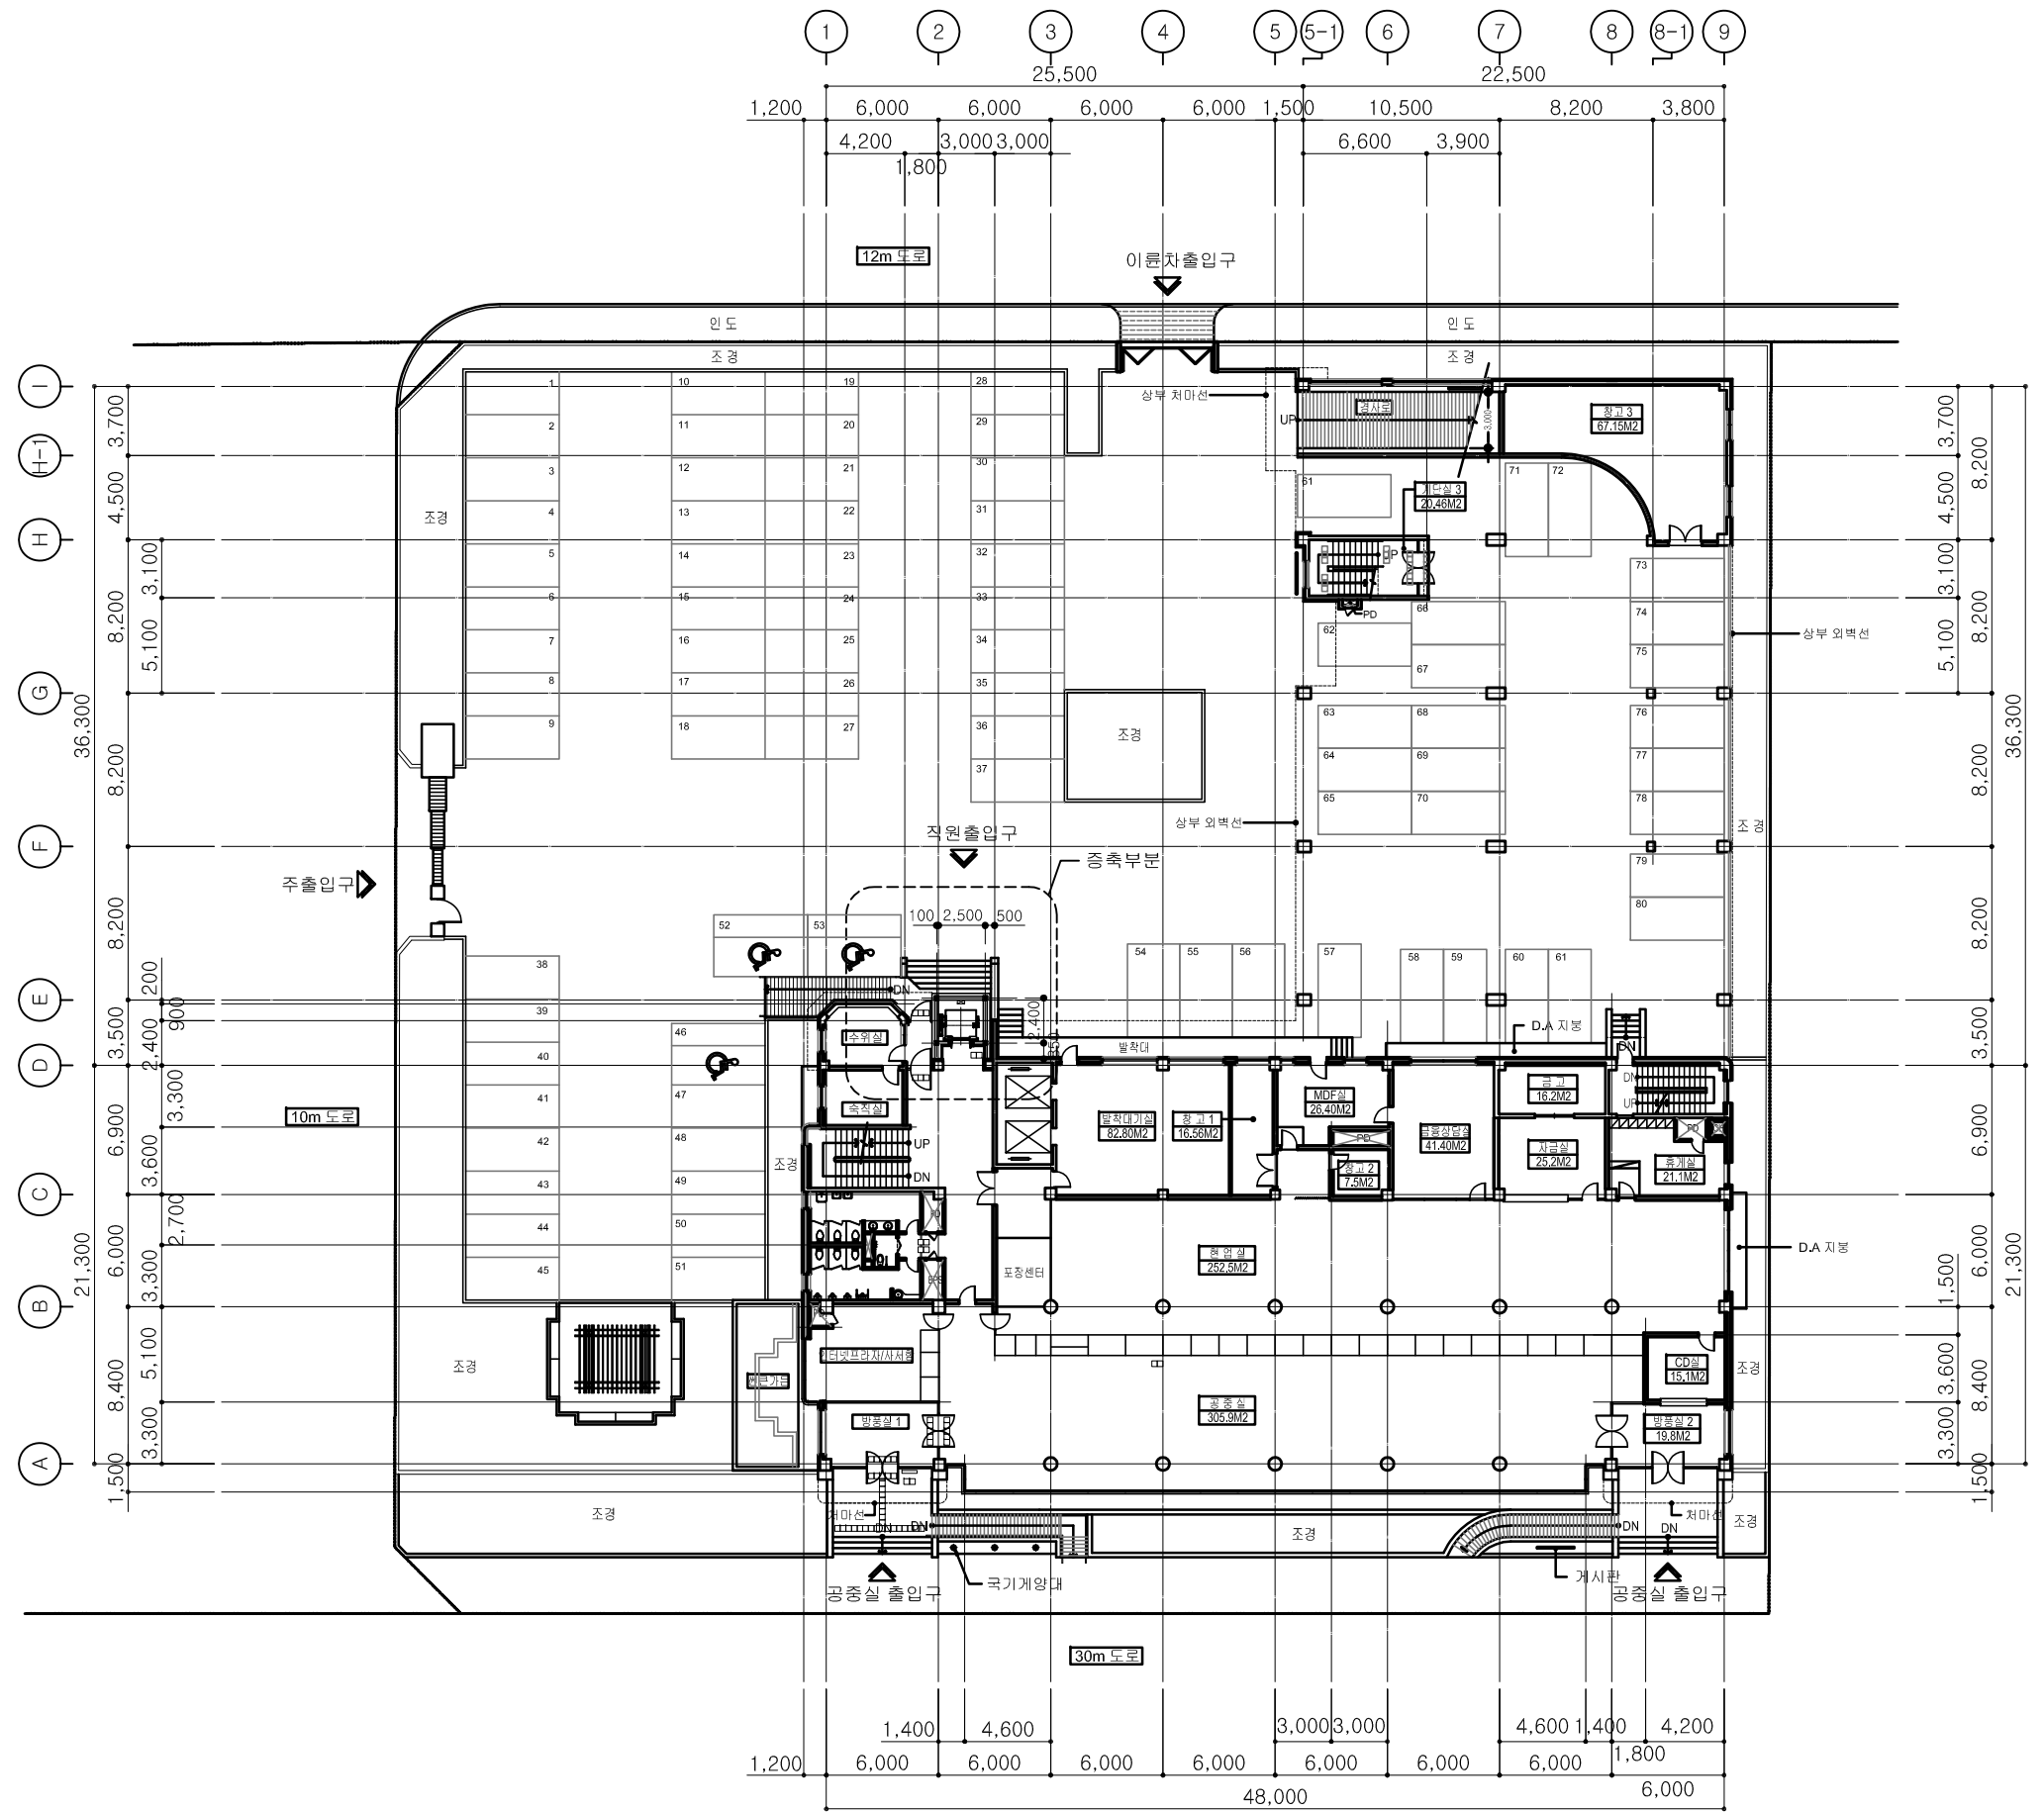

변경 후

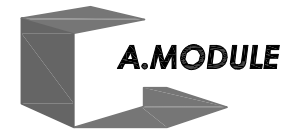

Architecture
Renovation
Interior design

3F. Han sol Bldg.
1531-7 Seocho-dong Seocho-gu
Seoul, Korea. 137-871
Amodule @ korea.com
Tel. 02 591-0599
Fax. 02 591-0799

서울강서우체국 E.V 증축공사

General Notes

- E.V 증축부분 E.V용
갑종방화도아 설치.

Issues and Revisions

No.	Date	Issues & Revisions

Approved
Checked
Designed

Drawing Name 변경 후

지상1층 전체평면도

Scale 1/400

Drawing No. 1.1.2

Date 201 . . .

1 지상1층 전체평면도
1.1.2 NOTE S:1/400

All drawings and written material appearing herein constitute original and unpublished work of the architect and may not be duplicated, used or disclosed without written consent of architect.



3F. Han sol Bldg.
1531-7 Seocho-dong Seocho-gu
Seoul, Korea. 137-871
Amodule @ korea.com
Tel. 02 591-0599
Fax. 02 591-0799

General Notes

[illegible]

Drawing Name 변경전


지상2층 전체평면도


Scale 1/300

Drawing No. 1.2.1


Date 201 . . .

All drawings and written material appearing herein constitute original and unpublished work of the architect and may not be duplicated, used or disclosed without written consent of architect.

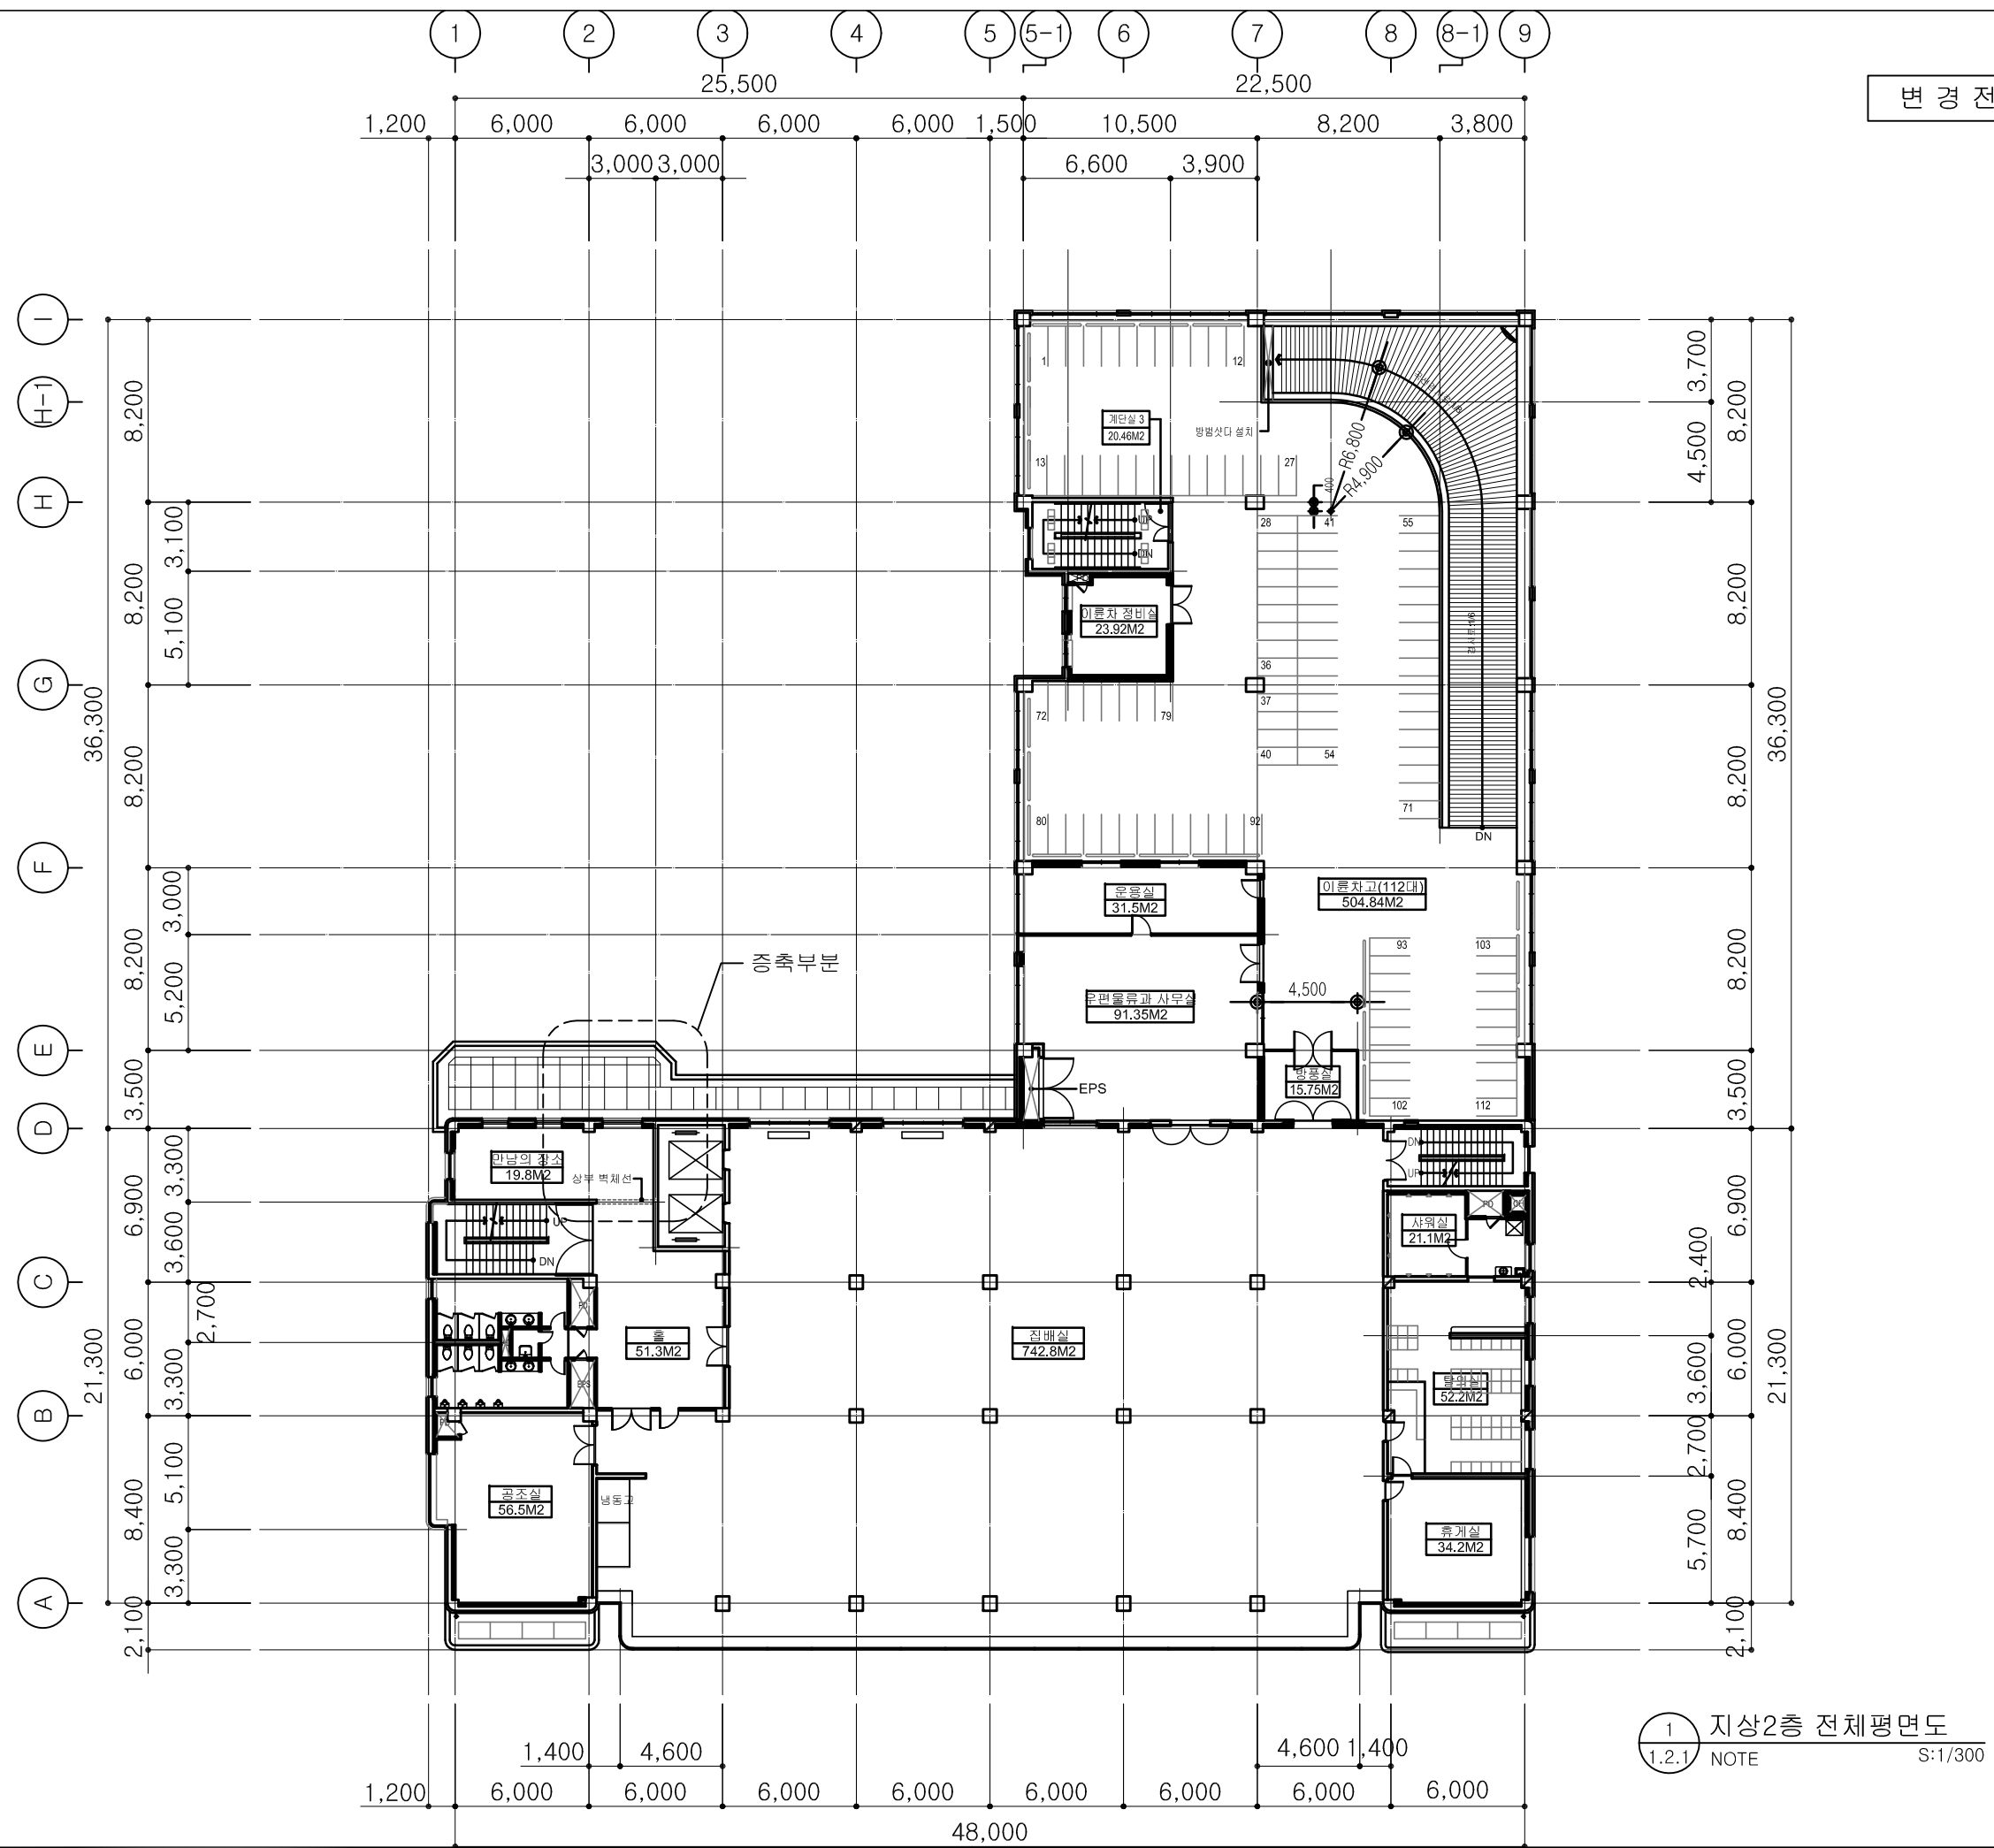

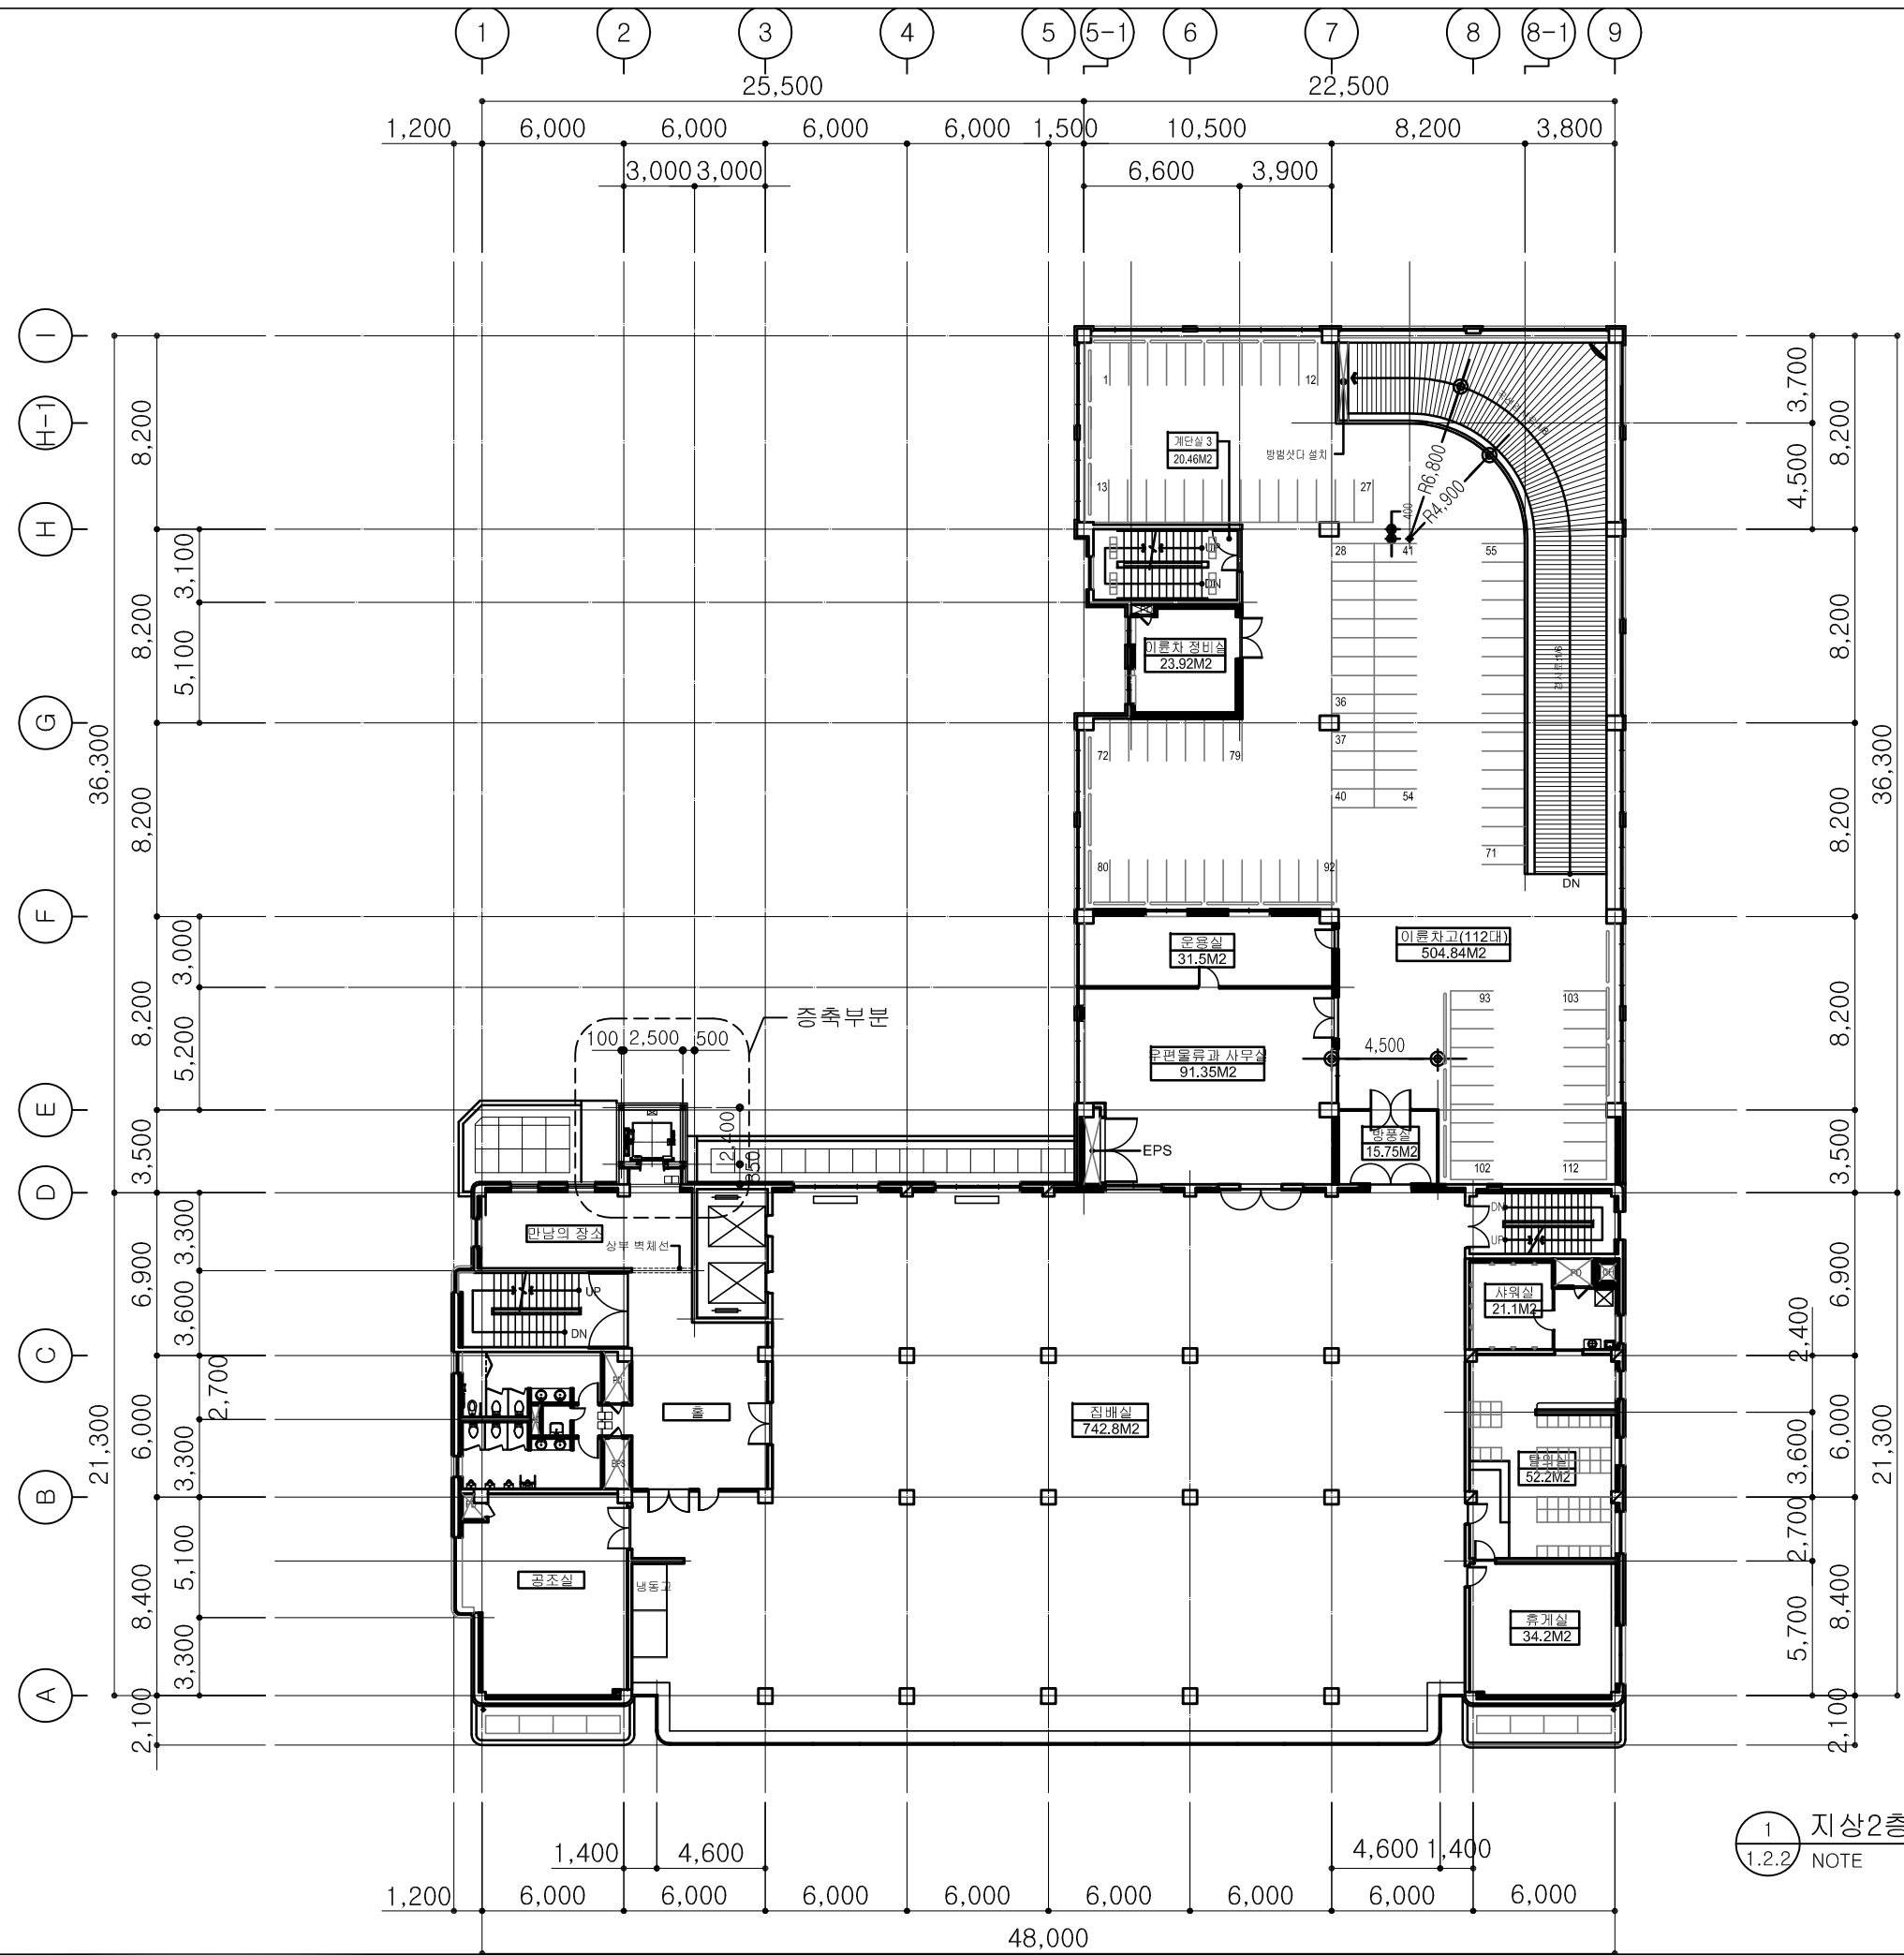

변경 후

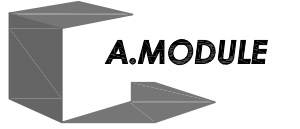

Architecture
Renovation
Interior design

3F. Han sol Bldg.
1531-7 Seocho-dong Seocho-gu
Seoul, Korea. 137-871
Amodule @ korea.com
Tel. 02 591-0599
Fax. 02 591-0799

서울강서우계국 E.V 증축공사

General Notes

1. E.V 증축부분 E.V용

갑종방화도아 설치.

Issues and Revisions

No. Date Issues & Revisions

Approved

Checked

Designed

Drawing Name 변경전

지상2층 전체평면도


Scale 1/300

Drawing No. 1.2.2

Date 201 . . .

All drawings and written material appearing herein constitute original and unpublished work of the architect and may not be duplicated, used or disclosed without written consent of architect.

1 지상2층 전체평면도
1.2.2 NOTE S:1/300

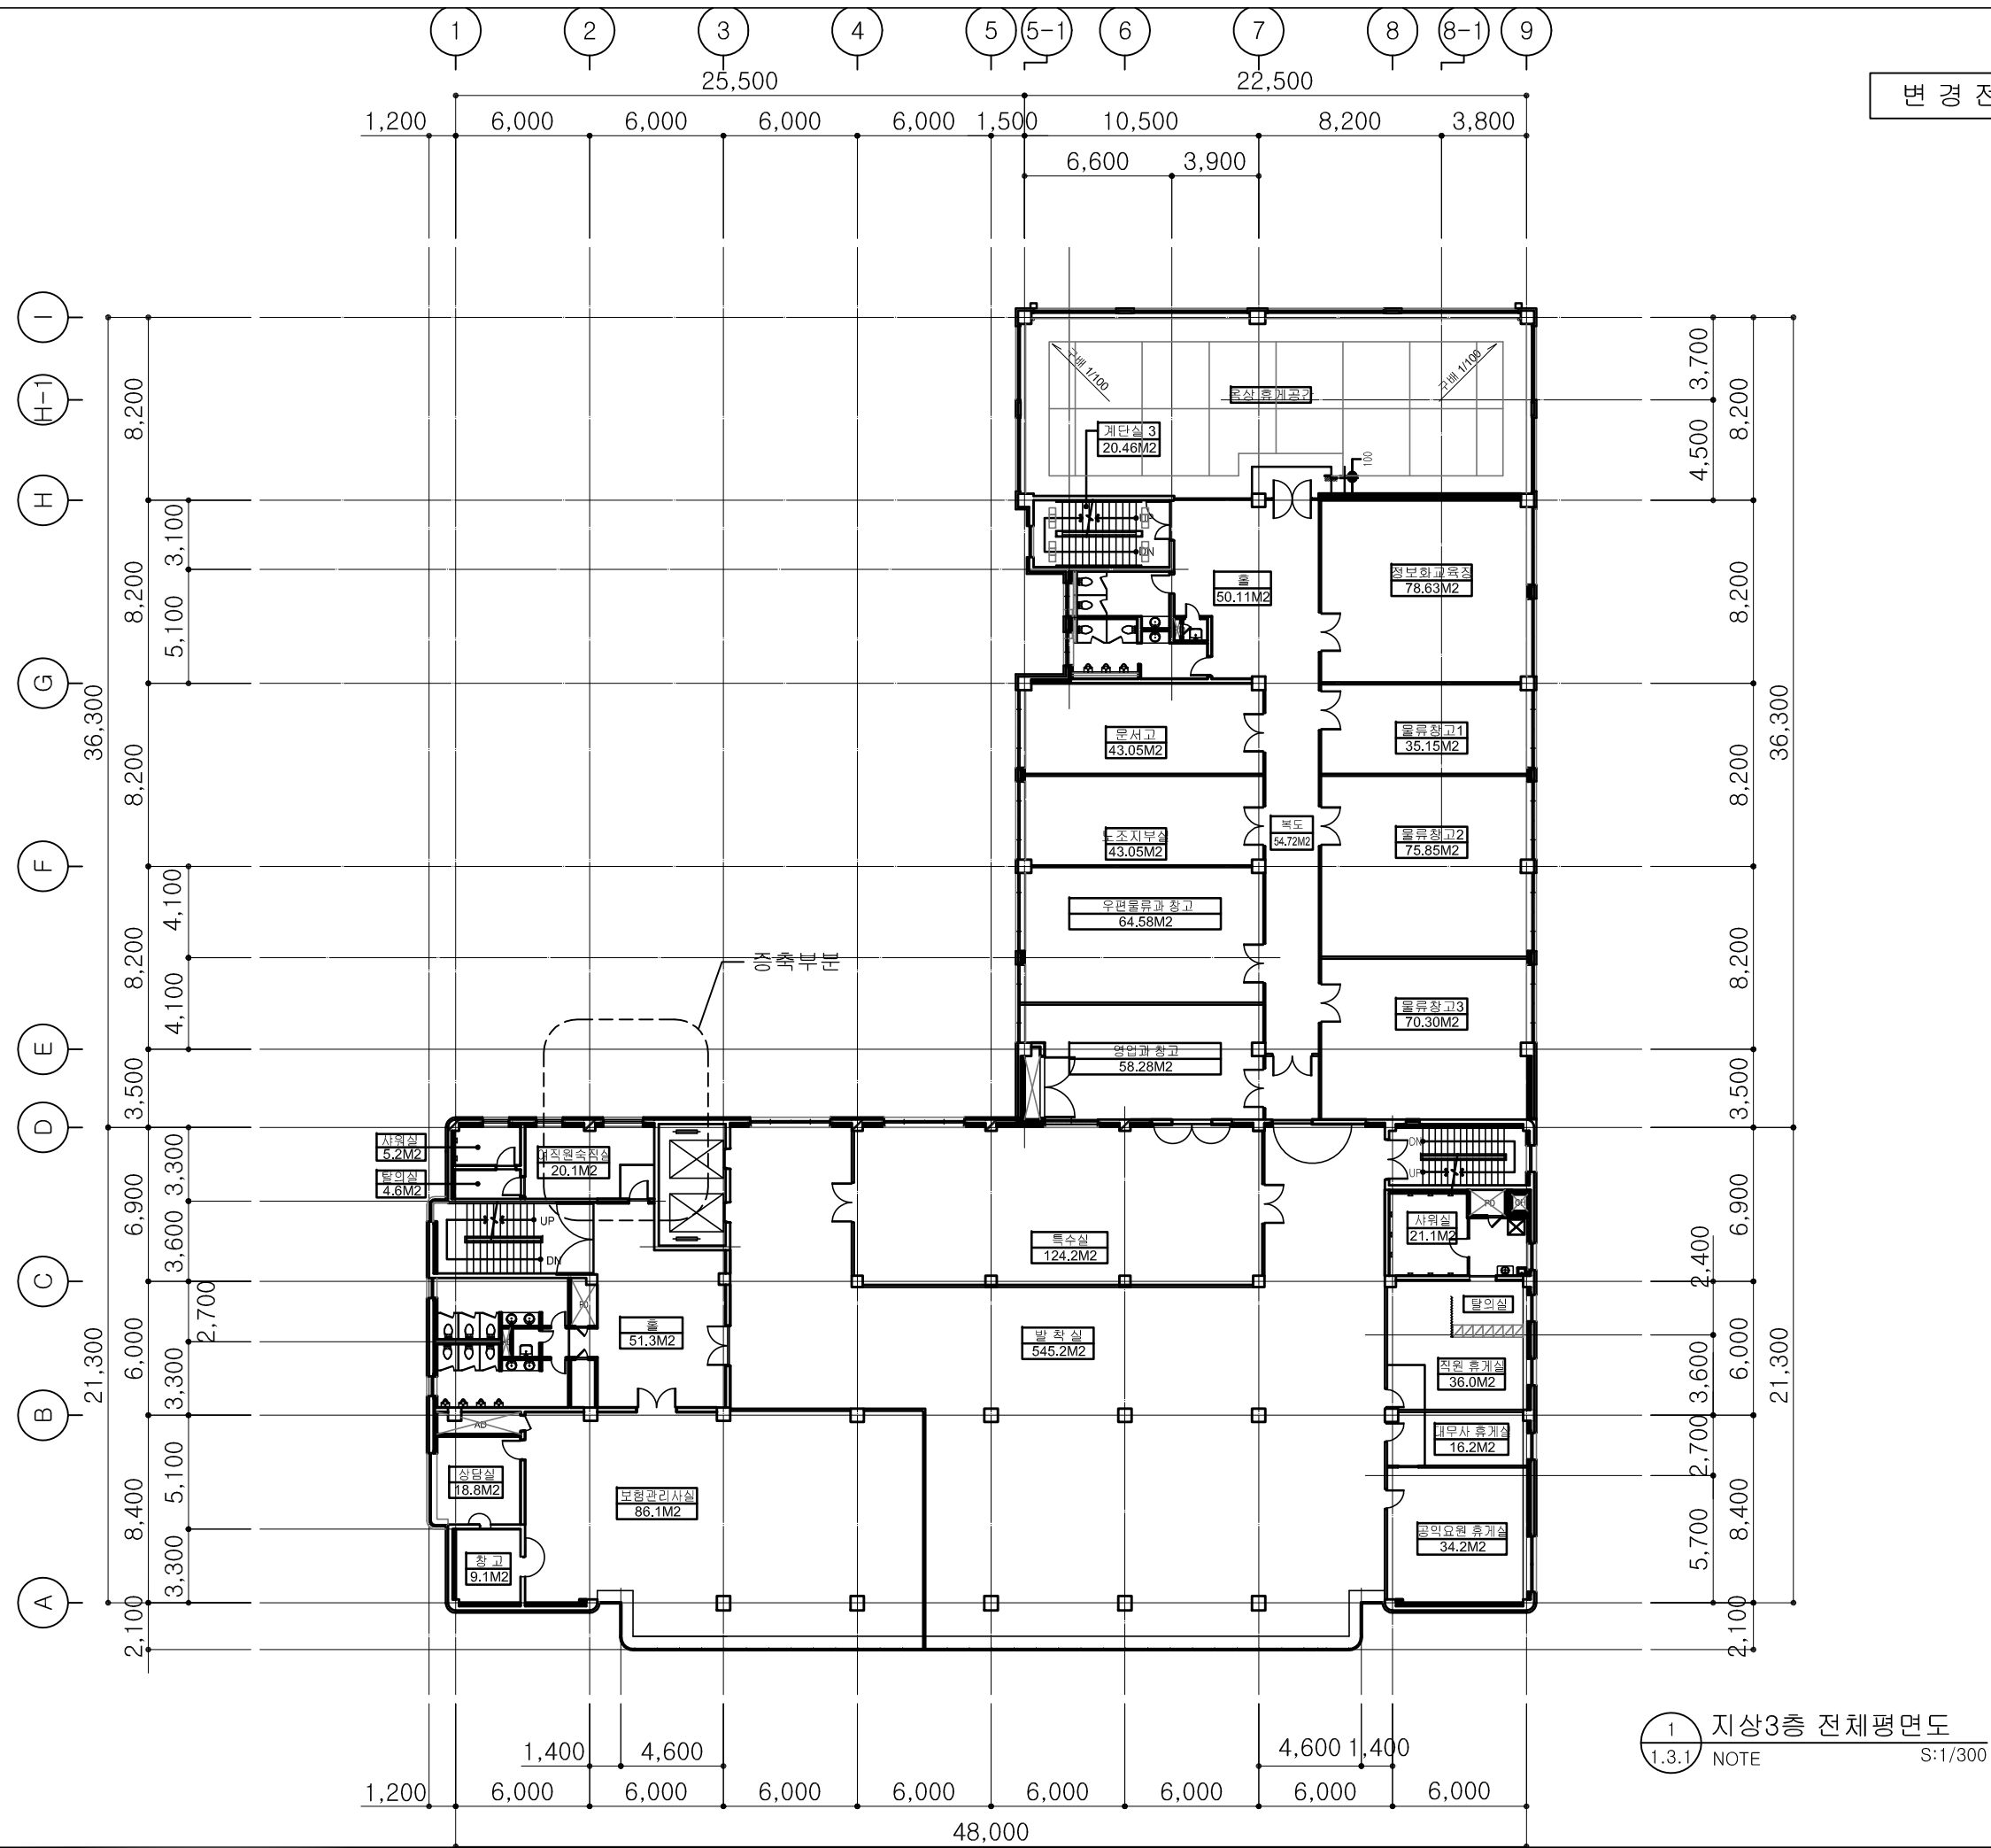

변경전



Architecture
Renovation
Interior design

3F. Han sol Bldg.
1531-7 Seocho-dong Seocho-gu
Seoul, Korea. 137-871
Amodule @ korea.com
Tel. 02 591-0599
Fax. 02 591-0799

서울강서우계국 E.V 증축공사

General Notes

Issues and Revisions

No. Date Issues & Revisions

Approved

Checked

Designed

Drawing Name 변경전


지상3층 전체평면도

Scale 1/300


Drawing No. 1.3.1

Date 201 . . .

All drawings and written material appearing herein constitute original and unpublished work of the architect and may not be duplicated, used or disclosed without written consent of architect.

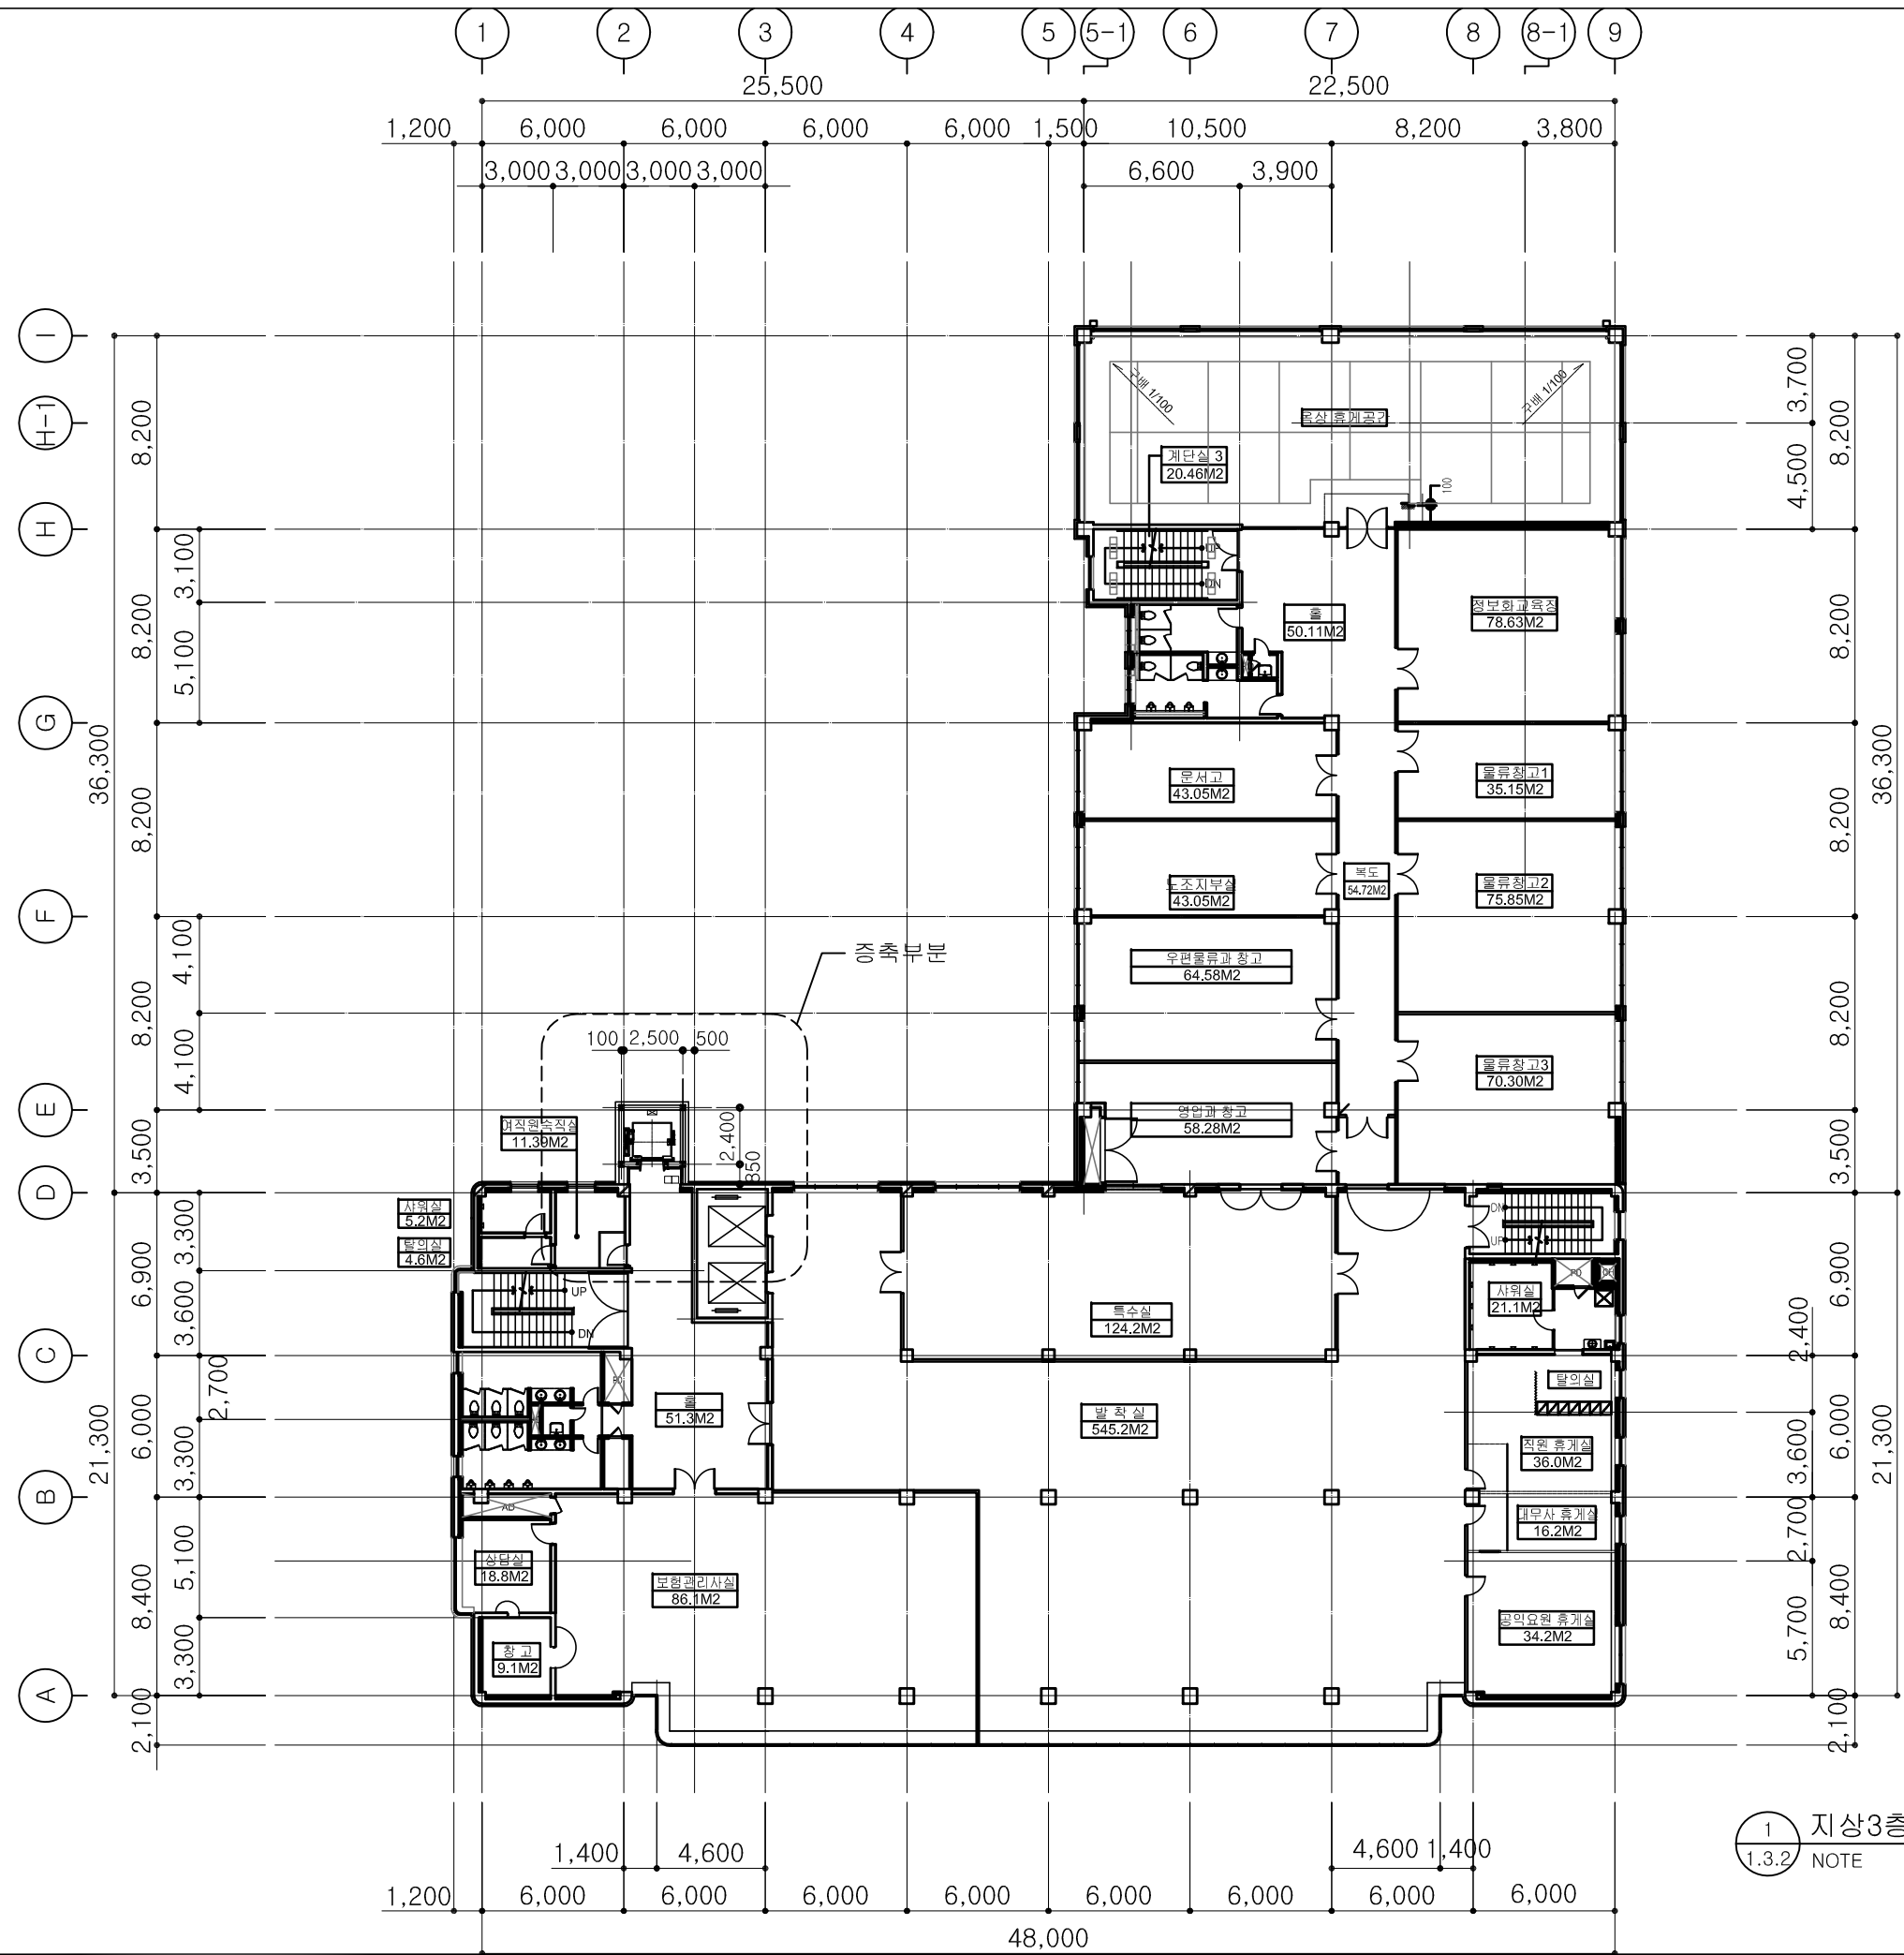

변경 후

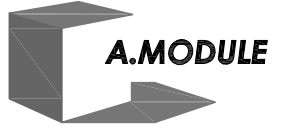

Architecture
Renovation
Interior design

3F. Han sol Bldg.
1531-7 Seocho-dong Seocho-gu
Seoul, Korea. 137-871
Amodule @ korea.com
Tel. 02 591-0599
Fax. 02 591-0799

서울강서우계국 E.V 증축공사

General Notes

- E.V 증축부분 E.V용
감종방화도아 설치.

Issues and Revisions

No.	Date	Issues & Revisions
-----	------	--------------------

Approved

Checked

Designed

Drawing Name 변경 후

지상3층 전체평면도

Scale 1/300

Drawing No. 1.3.2

Date 201 . . .

All drawings and written material appearing herein constitute original and unpublished work of the architect and may not be duplicated, used or disclosed without written consent of architect.

1 지상3층 전체평면도
1.3.2 NOTE S:1/300



3F. Han sol Bldg.
1531-7 Seocho-dong Seocho-gu
Seoul, Korea. 137-871
Amodule @ korea.com
Tel. 02 591-0599
Fax. 02 591-0799

[illegible][illegible]

Checked

Drawing Name 변경전


지상4층 전체평면도

Scale 1/300

Drawing No. 1.4.1

Date 201 . . .

All drawings and written material appearing herein constitute original and unpublished work of the architect and may not be duplicated, used or disclosed without written consent of architect.

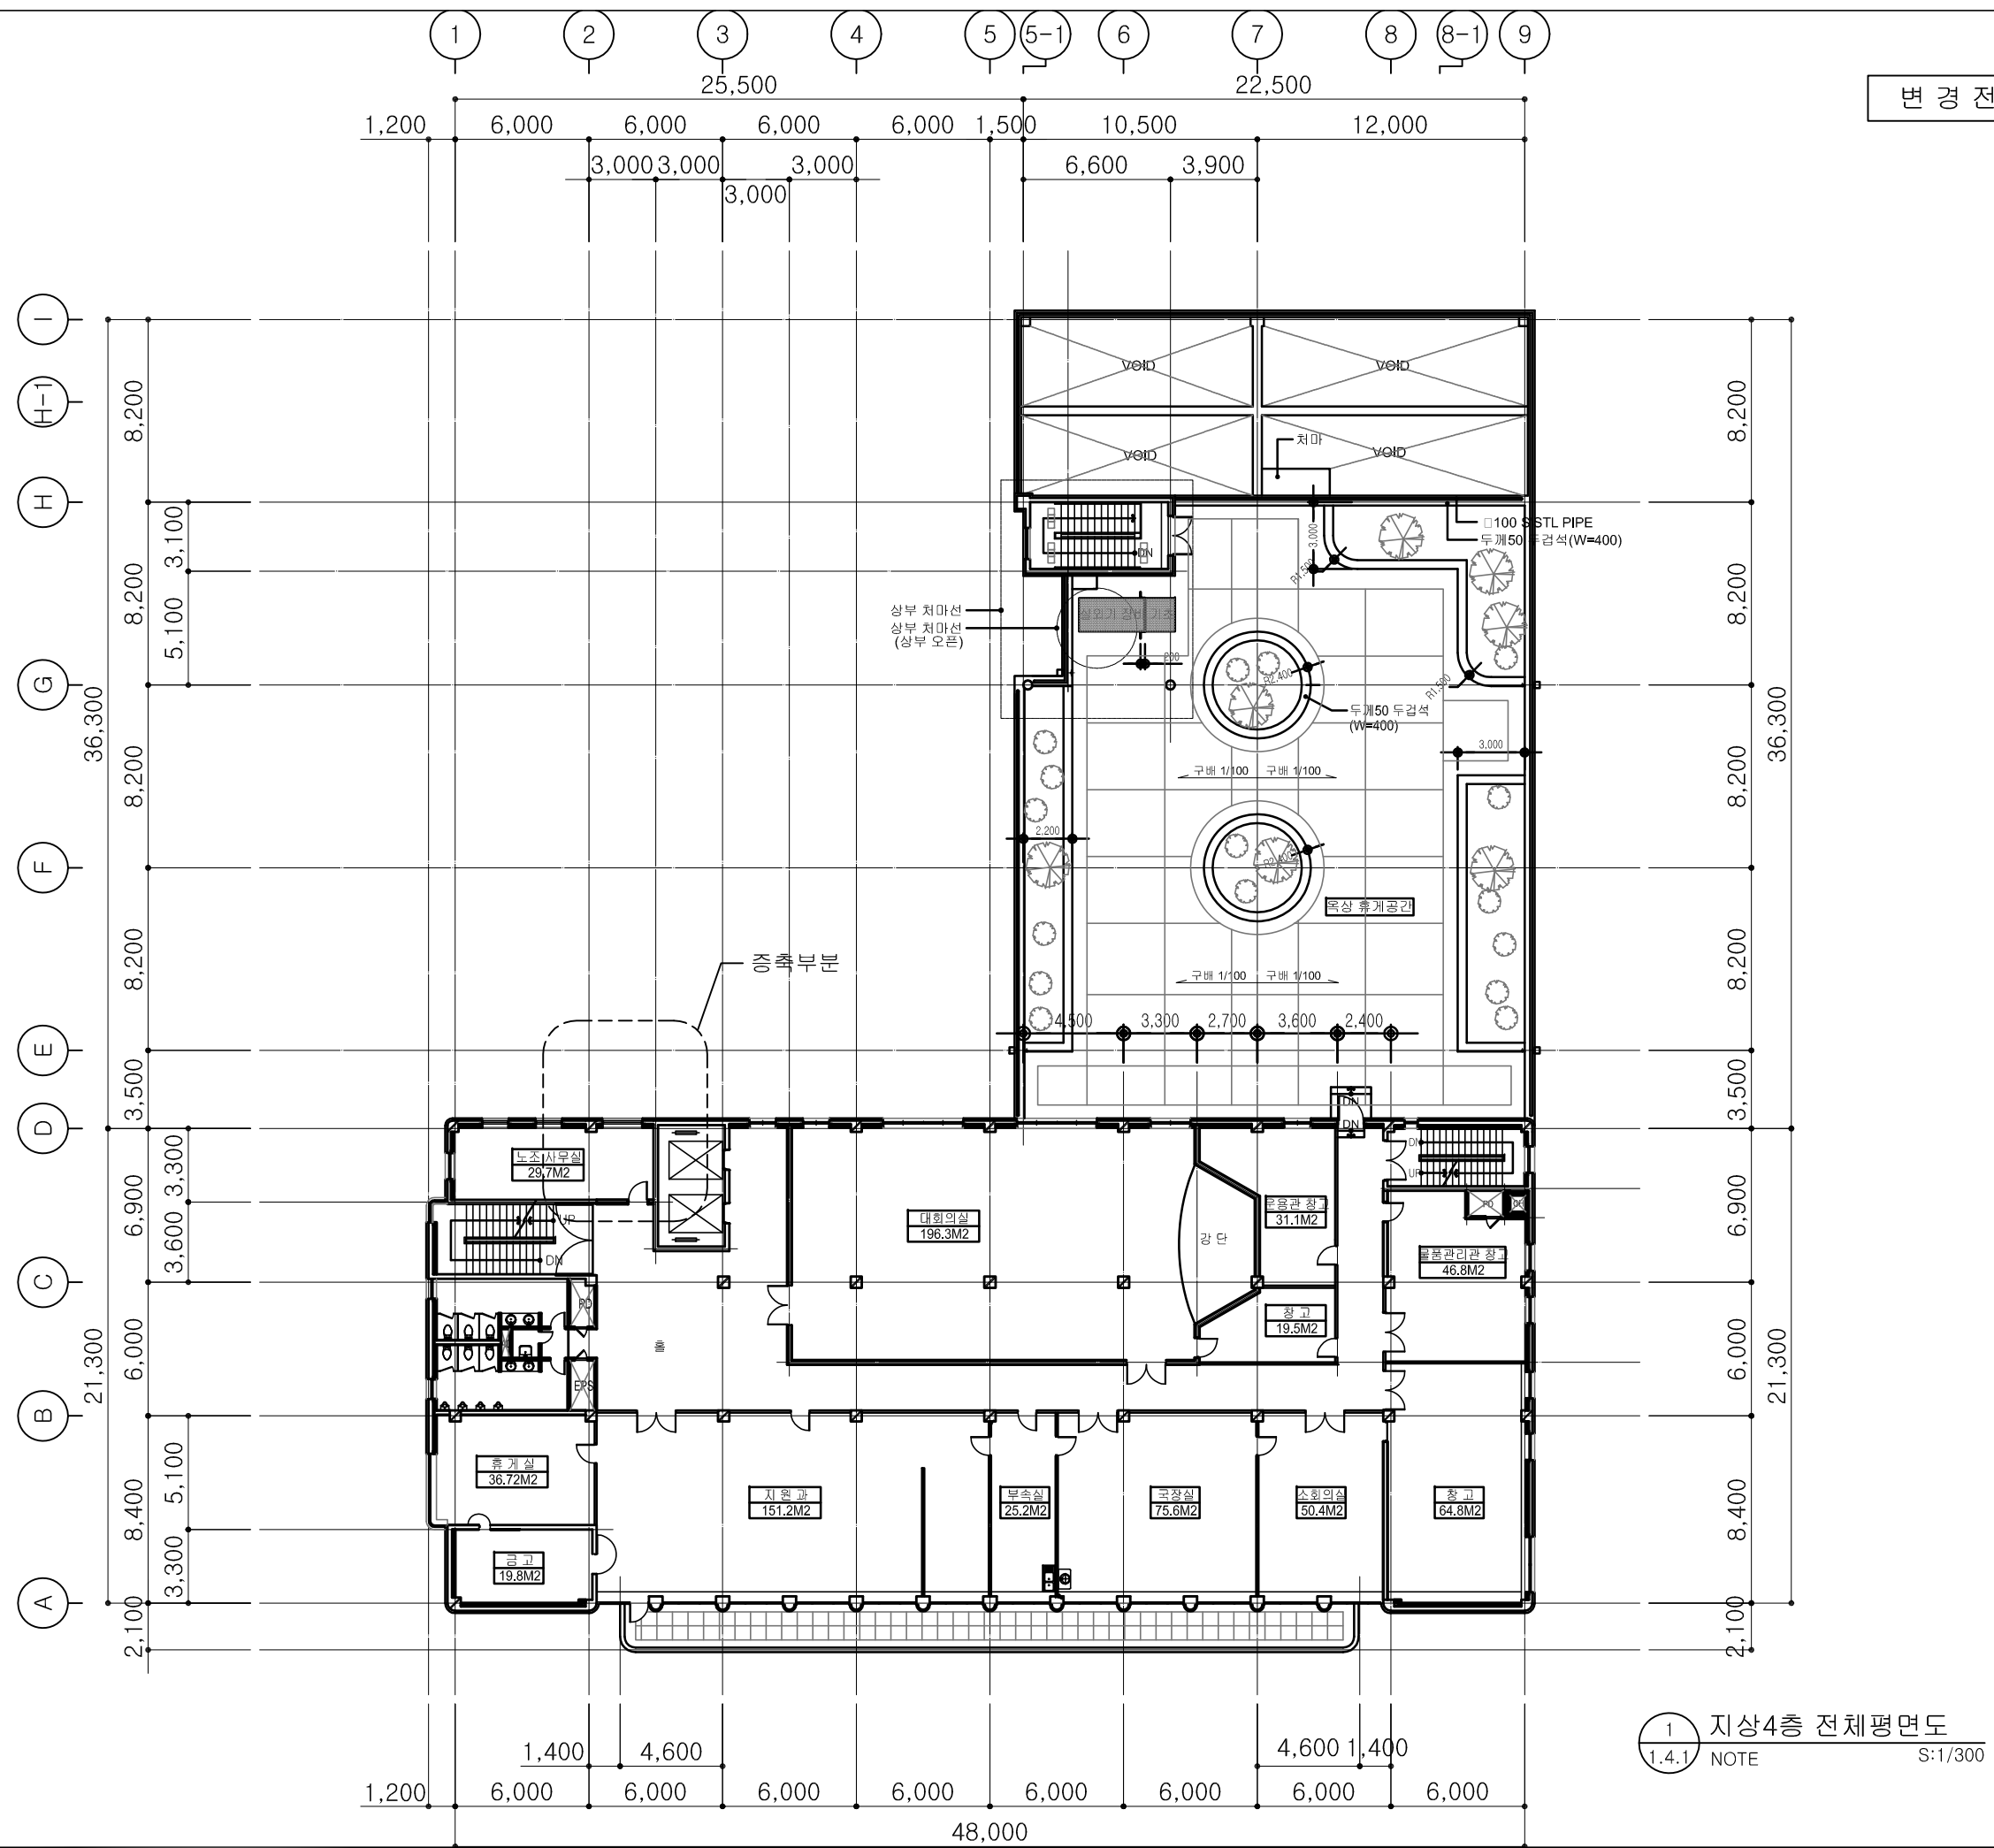





3F. Han sol Bldg.
1531-7 Seocho-dong Seocho-gu
Seoul, Korea. 137-871
Amodule @ korea.com
Tel. 02 591-0599
Fax. 02 591-0799

갑종방화도아 설치.

All drawings and written material appearing herein constitute original and unpublished work of the architect and may not be duplicated, used or disclosed without written consent of architect.

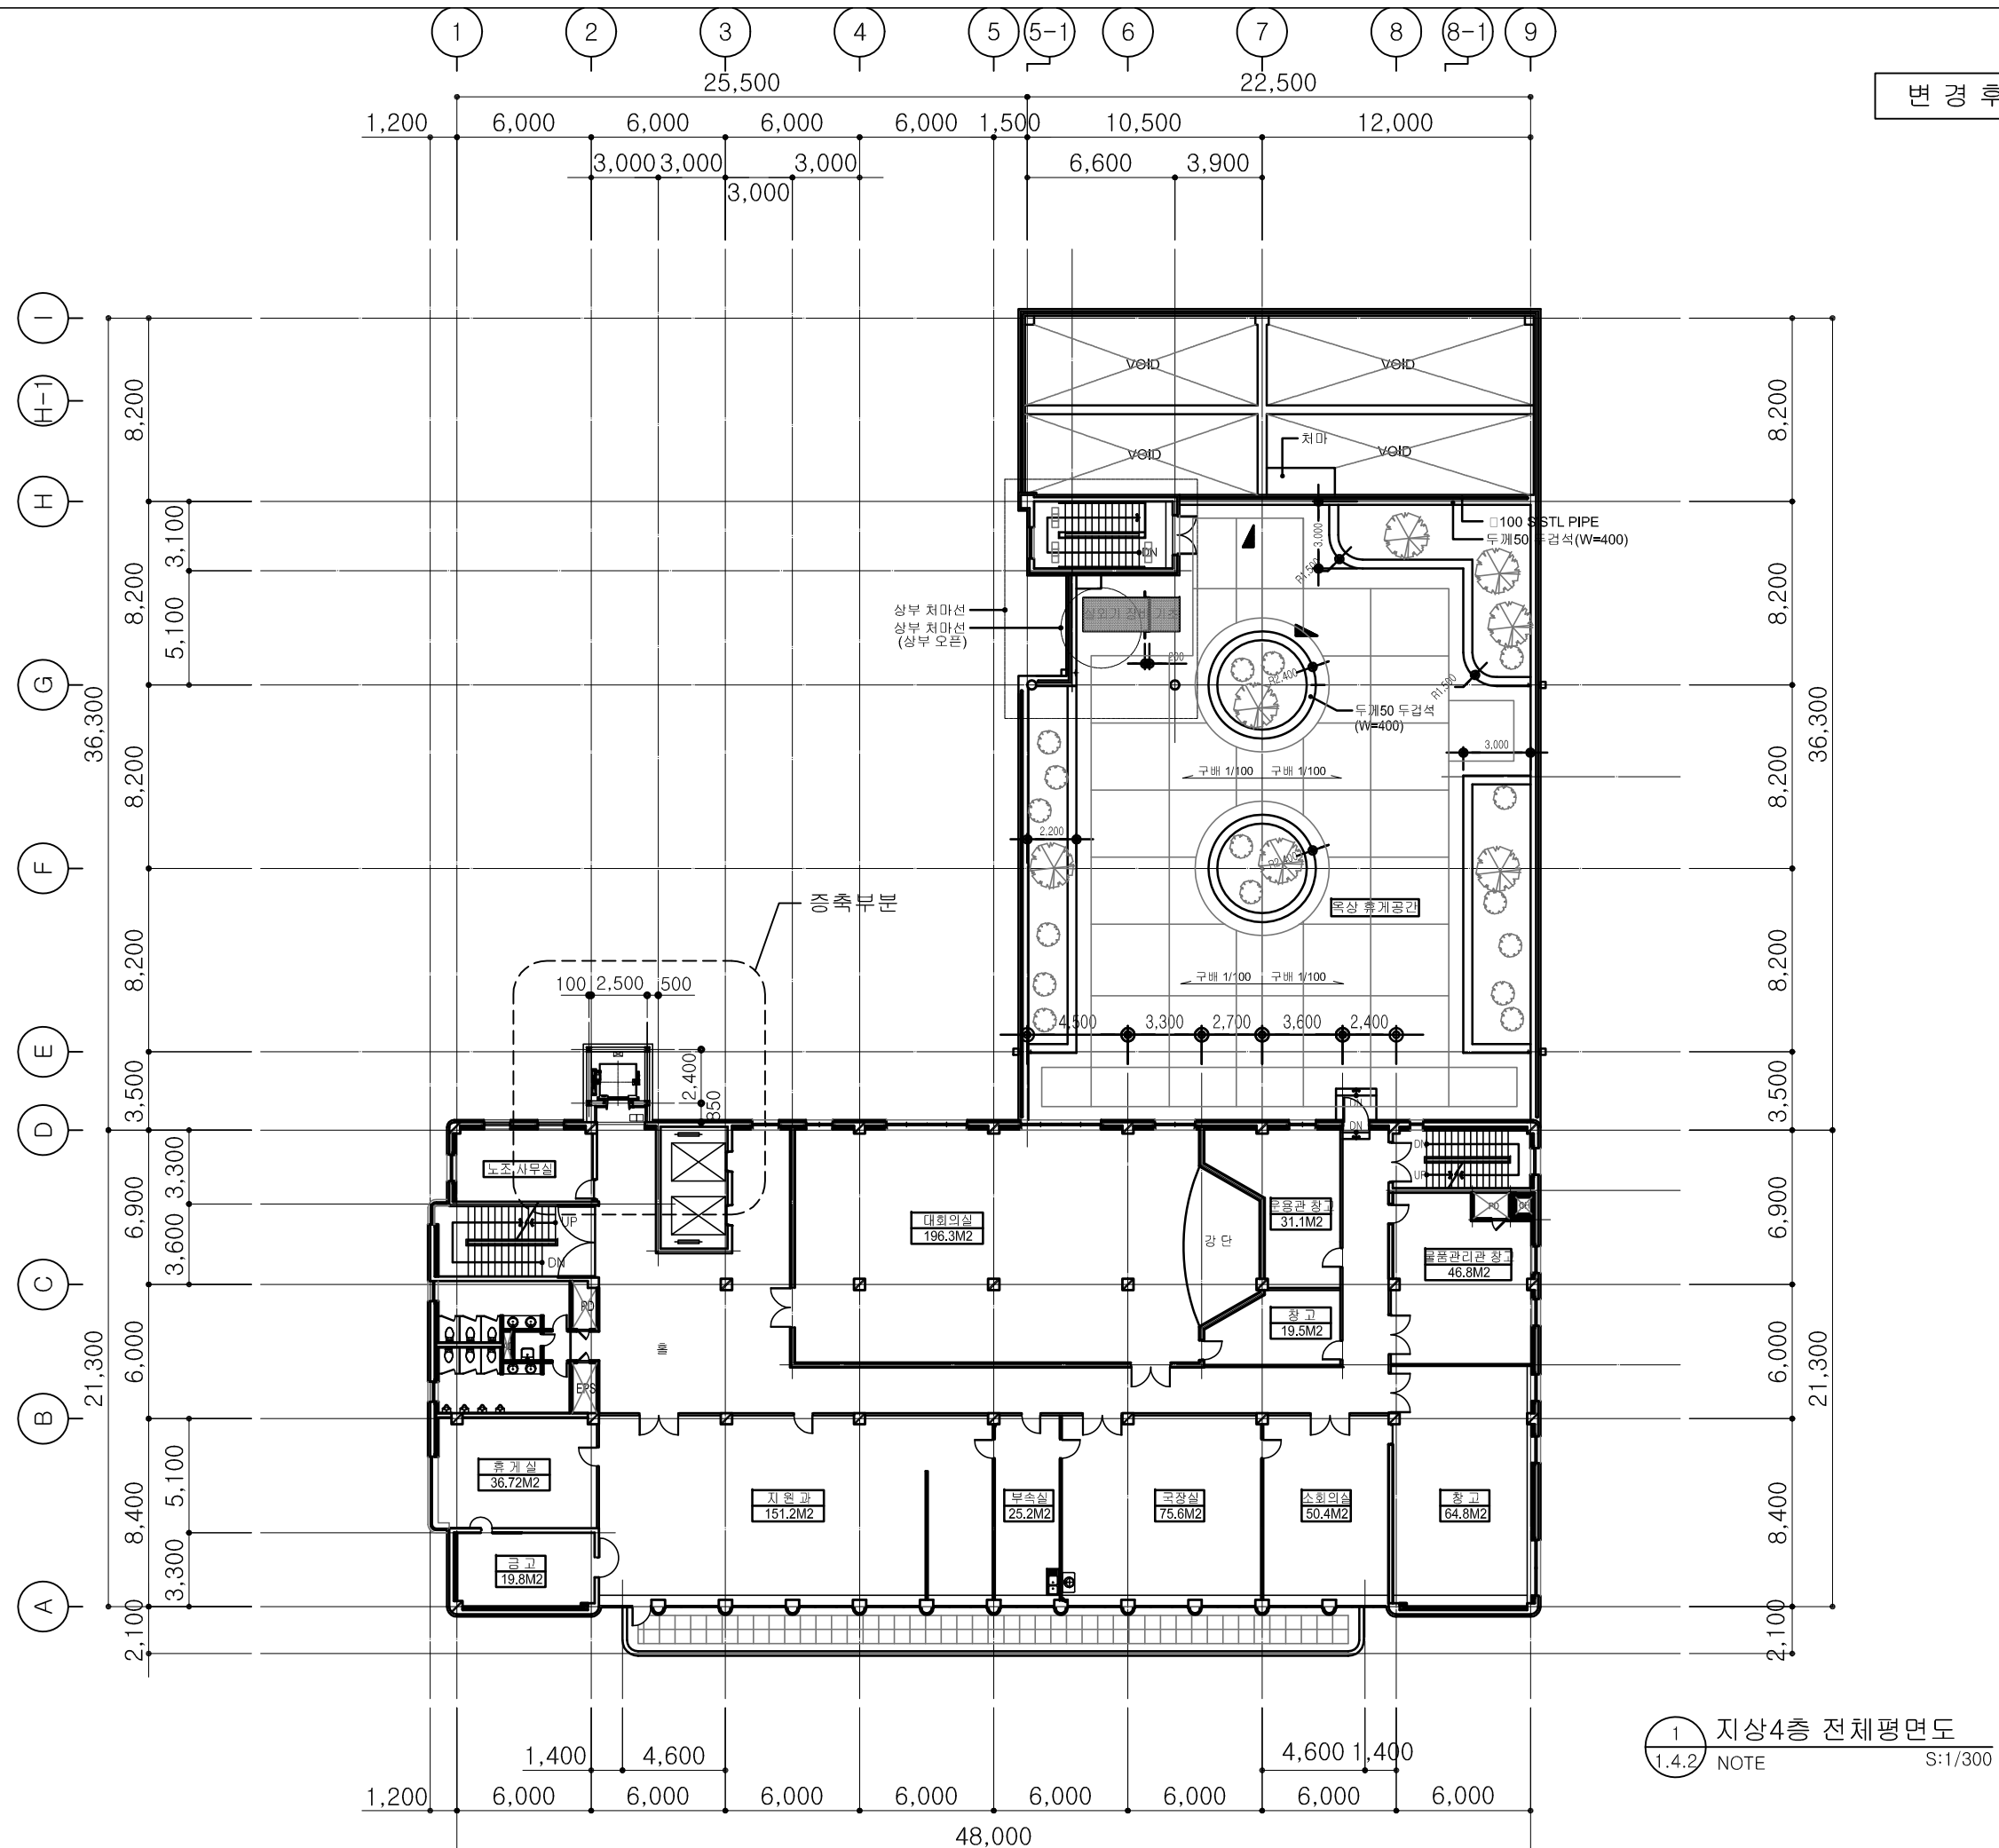

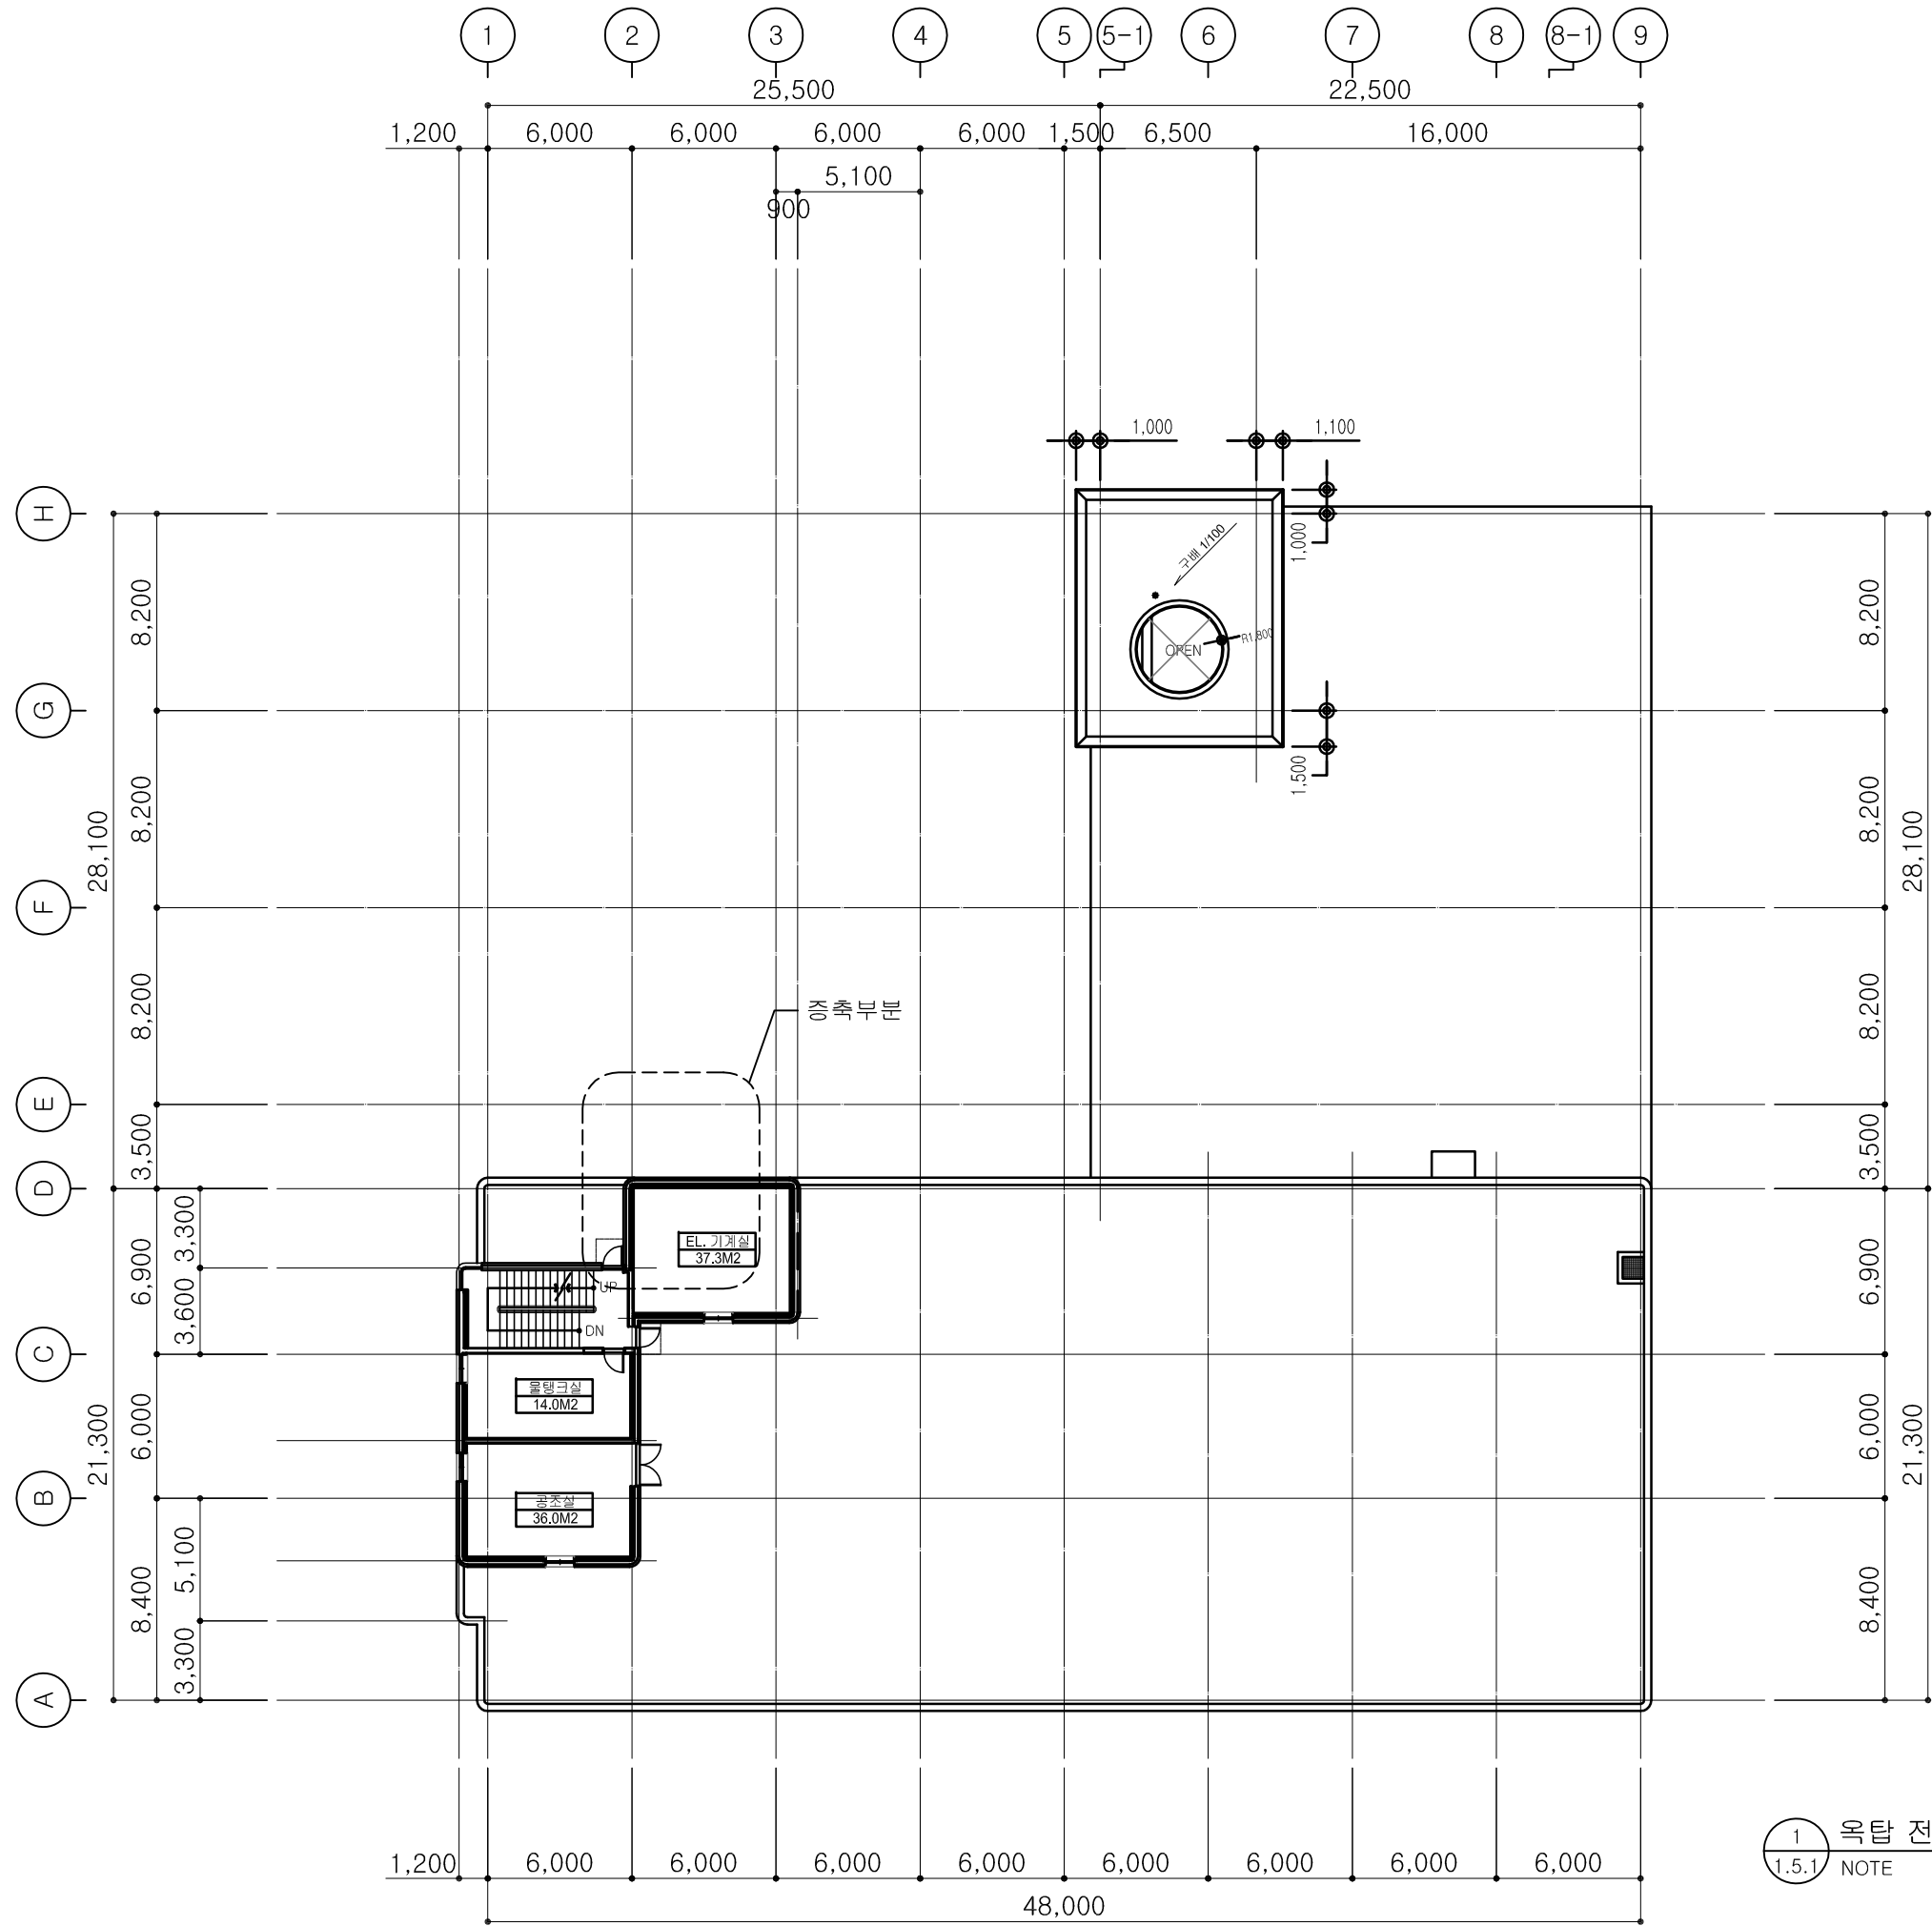

변경전



Architecture
Renovation
Interior design

3F. Han sol Bldg.
1531-7 Seocho-dong Seocho-gu
Seoul, Korea. 137-871
Amodule @ korea.com
Tel. 02 591-0599
Fax. 02 591-0799

서울강서우체국 E.V 증축공사

General Notes

Issues and Revisions

No. Date Issues & Revisions

Approved

Checked

Designed

Drawing Name 변경전

옥탑 전체평면도


Scale 1/300

Drawing No. 1.5.1

Date 201 . . .

1 옥탑 전체평면도
1.5.1 NOTE S:1/300

All drawings and written material appearing herein constitute original and unpublished work of the architect and may not be duplicated, used or disclosed without written consent of architect.

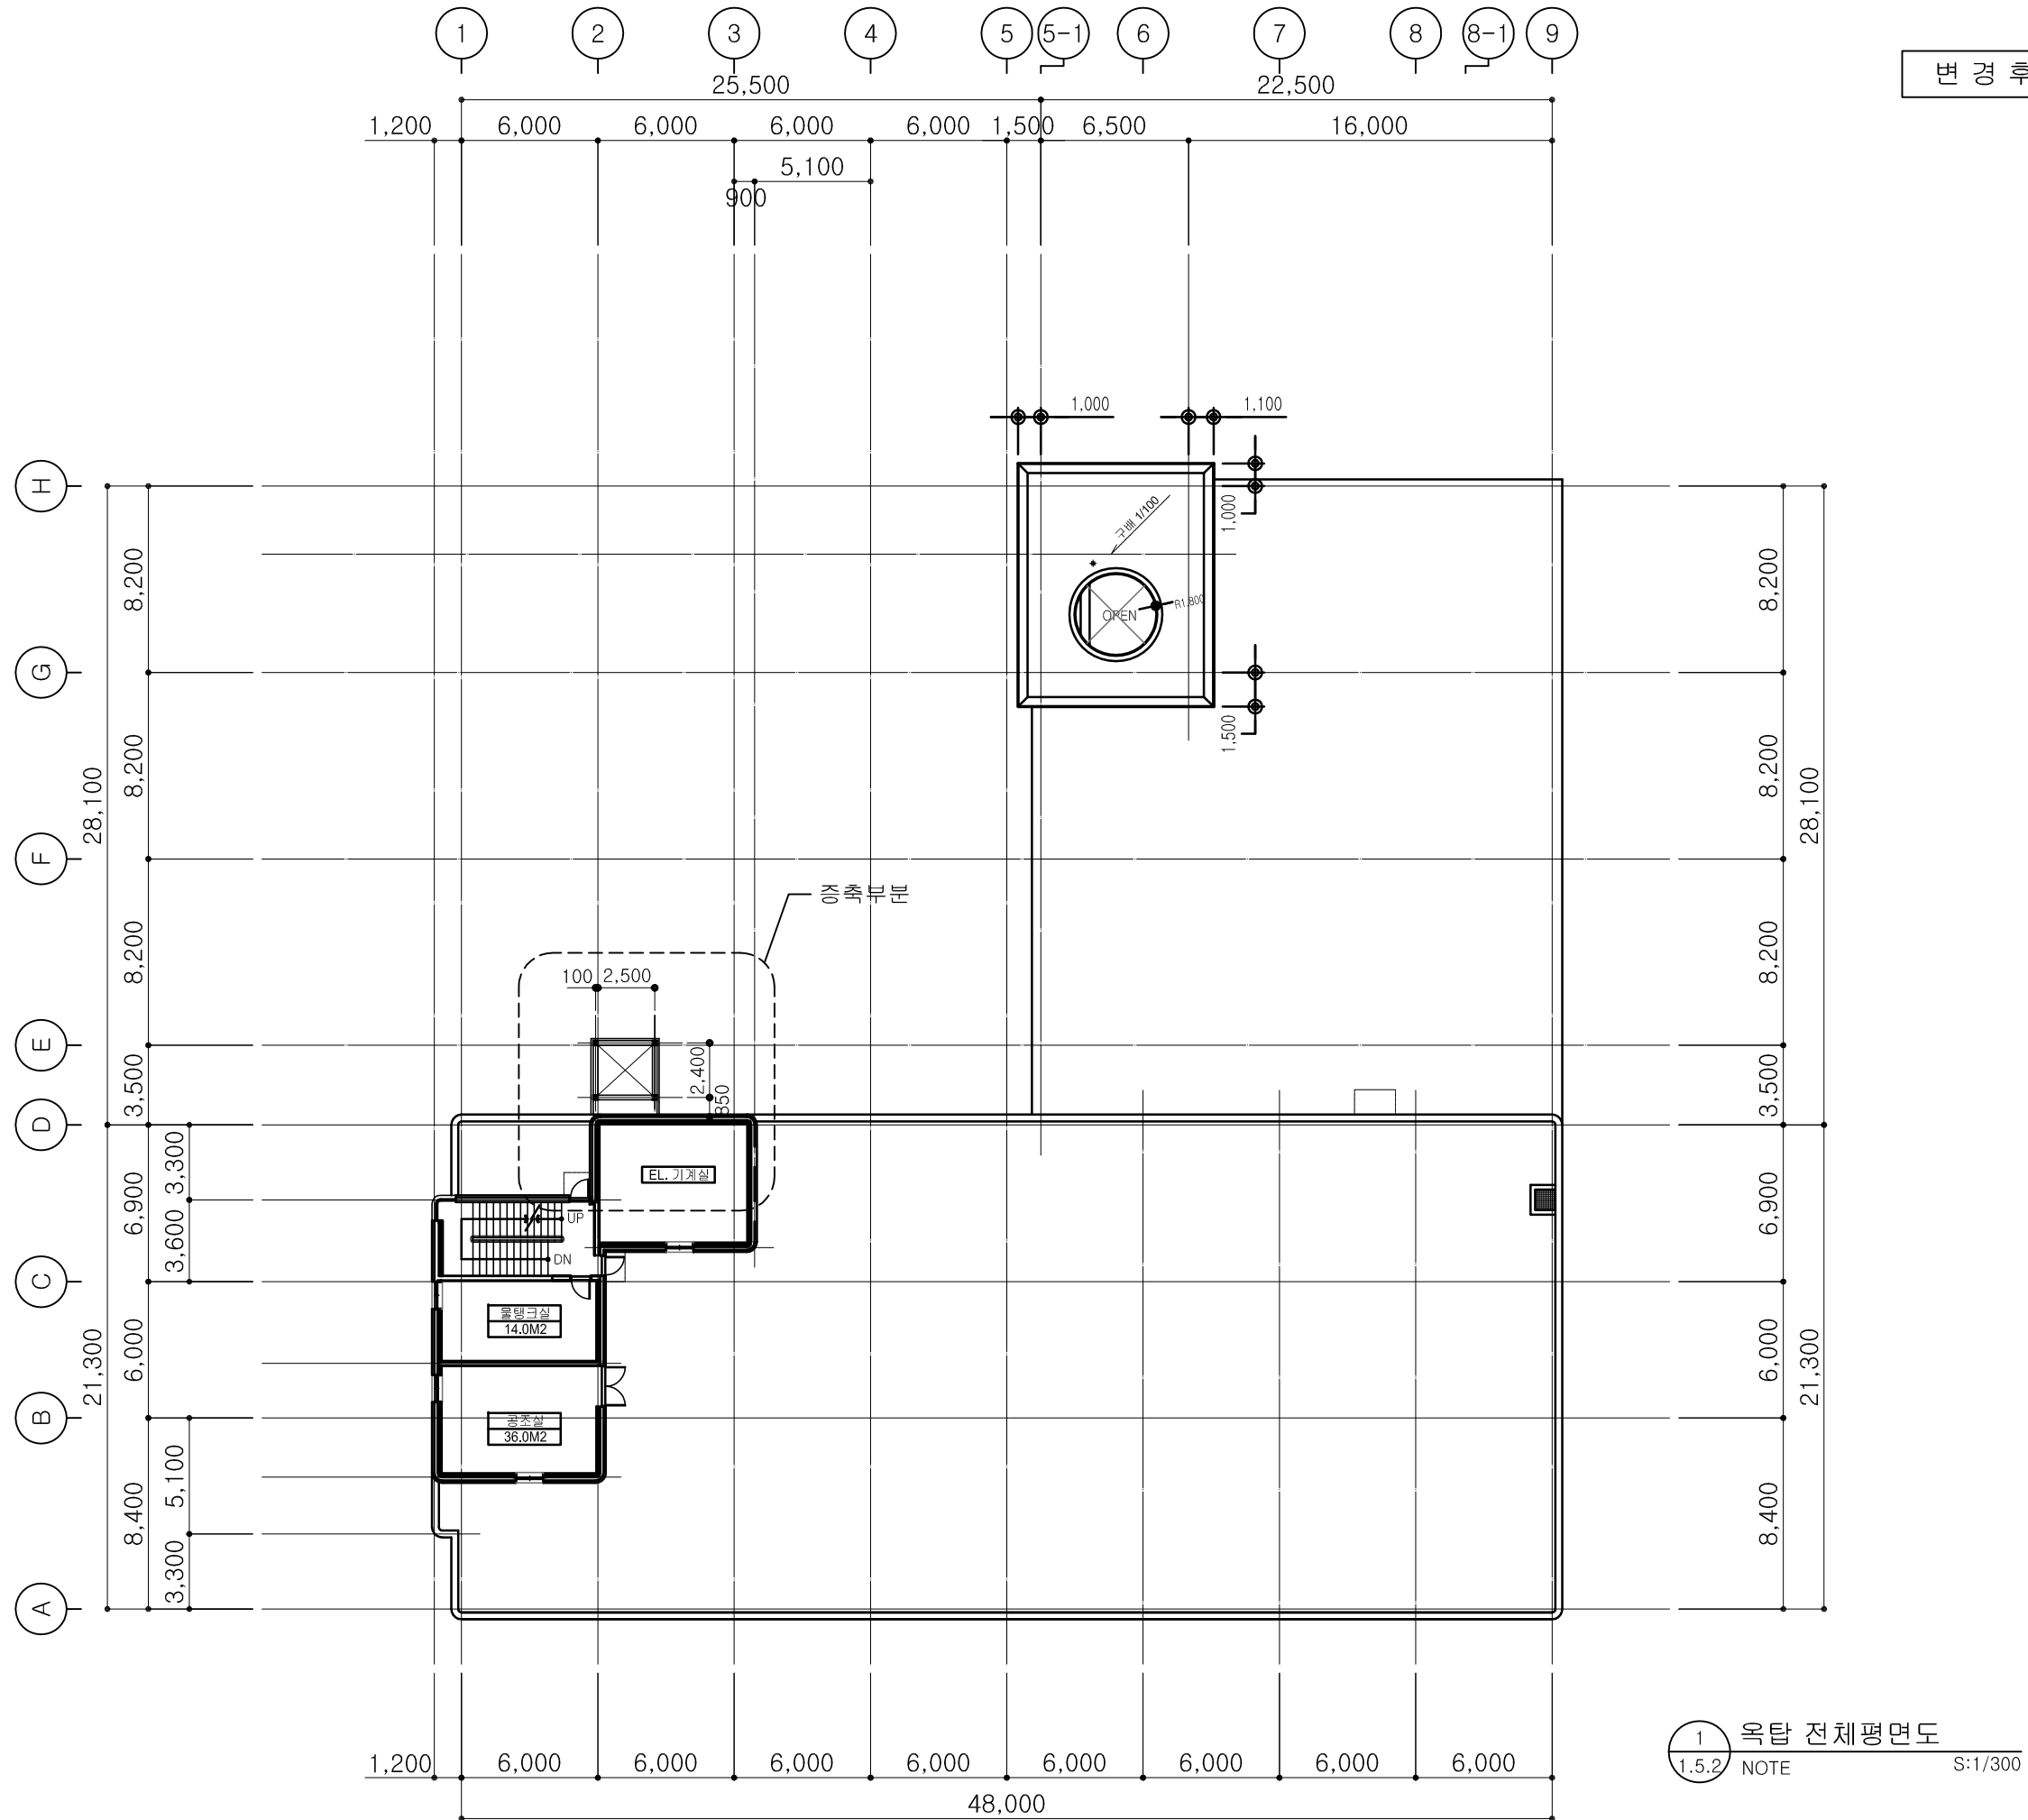

변경 후



Architecture
Renovation
Interior design

3F. Han sol Bldg.
1531-7 Seocho-dong Seocho-gu
Seoul, Korea. 137-871
Amodule @ korea.com
Tel. 02 591-0599
Fax. 02 591-0799

서울강서우체국 E.V 증축공사

General Notes

Issues and Revisions

No.	Date	Issues & Revisions
-----	------	--------------------

Approved

Checked

Designed

Drawing Name 변경 후

옥탑 전체평면도

Scale 1/300

Drawing No. 1.5.2

Date 201 . . .

All drawings and written material appearing herein constitute original and unpublished work of the architect and may not be duplicated, used or disclosed without written consent of architect.

변경전



Architecture
Renovation
Interior design

3F. Han sol Bldg.
1531-7 Seocho-dong Seocho-gu
Seoul, Korea. 137-871
Amodule @ korea.com
Tel. 02 591-0599
Fax. 02 591-0799

서울강서우체국 E.V 증축공사

General Notes

Issues and Revisions

No. Date Issues & Revisions

Approved

Checked

Designed

Drawing Name 변경전


지상1층 부분평면도

Scale 1/80

Drawing No. 2.1.1


Date 201 . . .

All drawings and written material appearing herein constitute original and unpublished work of the architect and may not be duplicated, used or disclosed without written consent of architect.

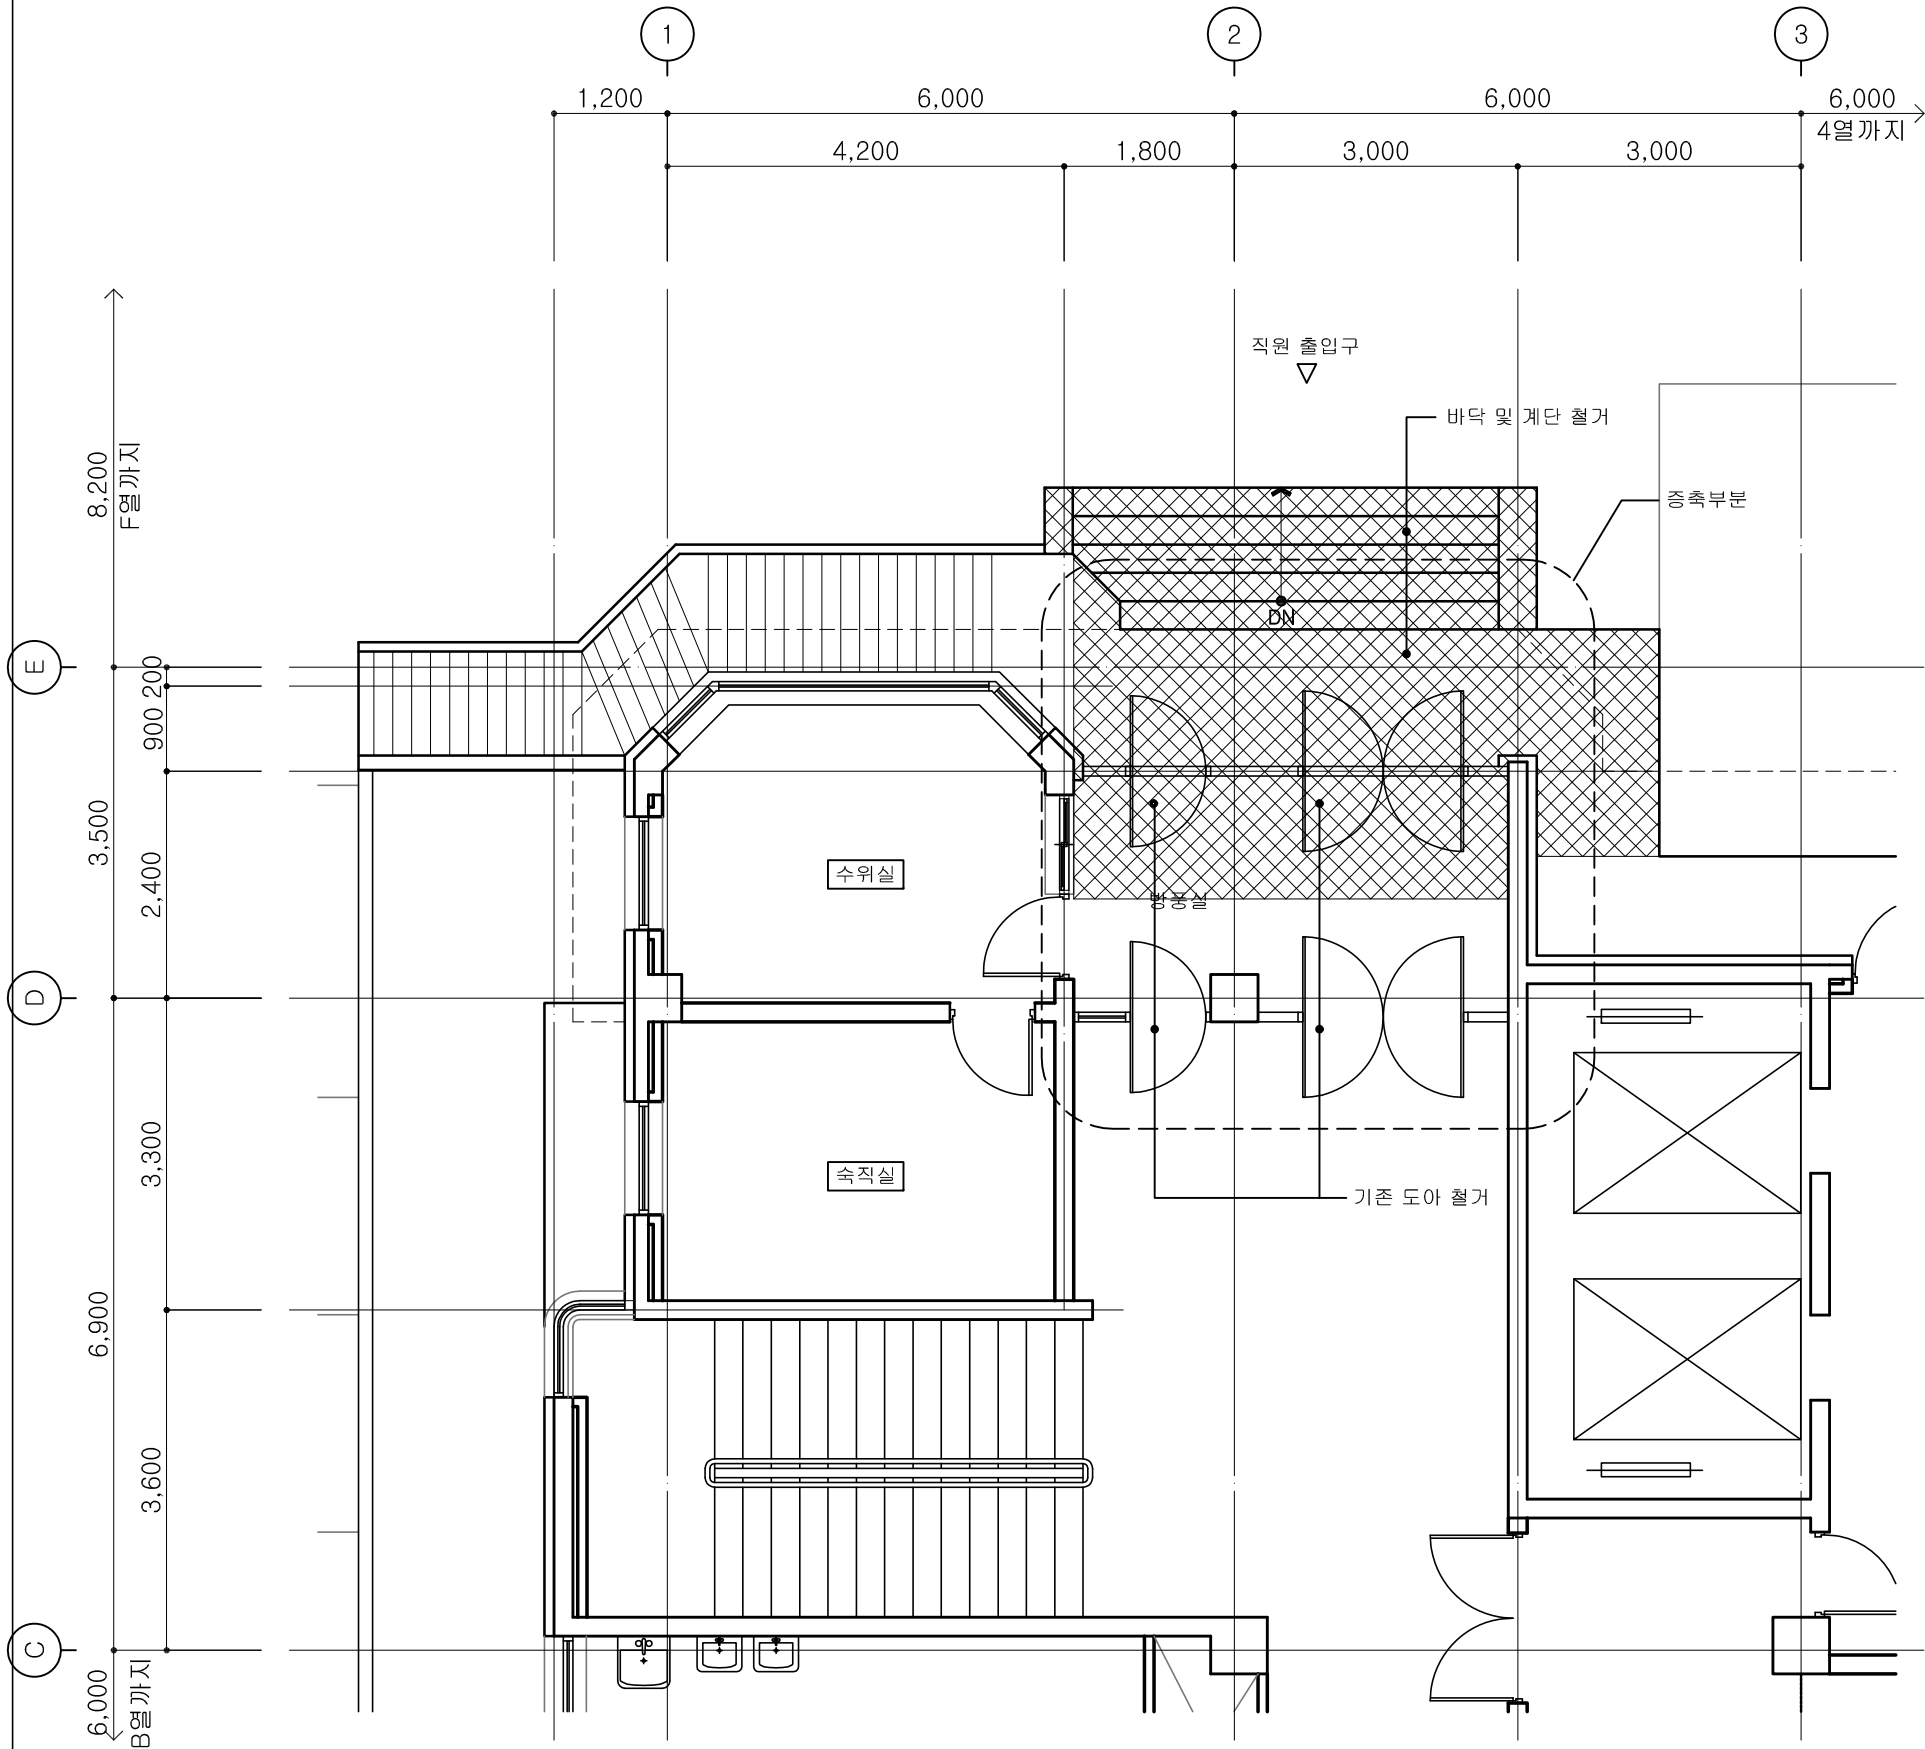

1 지상1층 부분평면도
2.1.1 NOTE S:1/80

변경 후

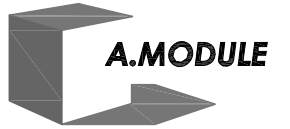

Architecture
Renovation
Interior design

3F. Han sol Bldg.
1531-7 Seocho-dong Seocho-gu
Seoul, Korea. 137-871
Amodule @ korea.com
Tel. 02 591-0599
Fax. 02 591-0799

서울강서우체국 E.V 증축공사

General Notes

1.  : E.V 증축부분
(E.V용 감종방화도아 설치.)
도면 4.1 참조
2. 철골 내화성능 1시간 이상
내화피복(뽐칠) 할 것.

Issues and Revisions

No.	Date	Issues & Revisions
-----	------	--------------------

Approved

Checked

Designed

Drawing Name 변경 후


지상1층 부분평면도

Scale 1/80


Drawing No. 2.1.2

Date 201 . . .

All drawings and written material appearing herein constitute original and unpublished work of the architect and may not be duplicated, used or disclosed without written consent of architect.

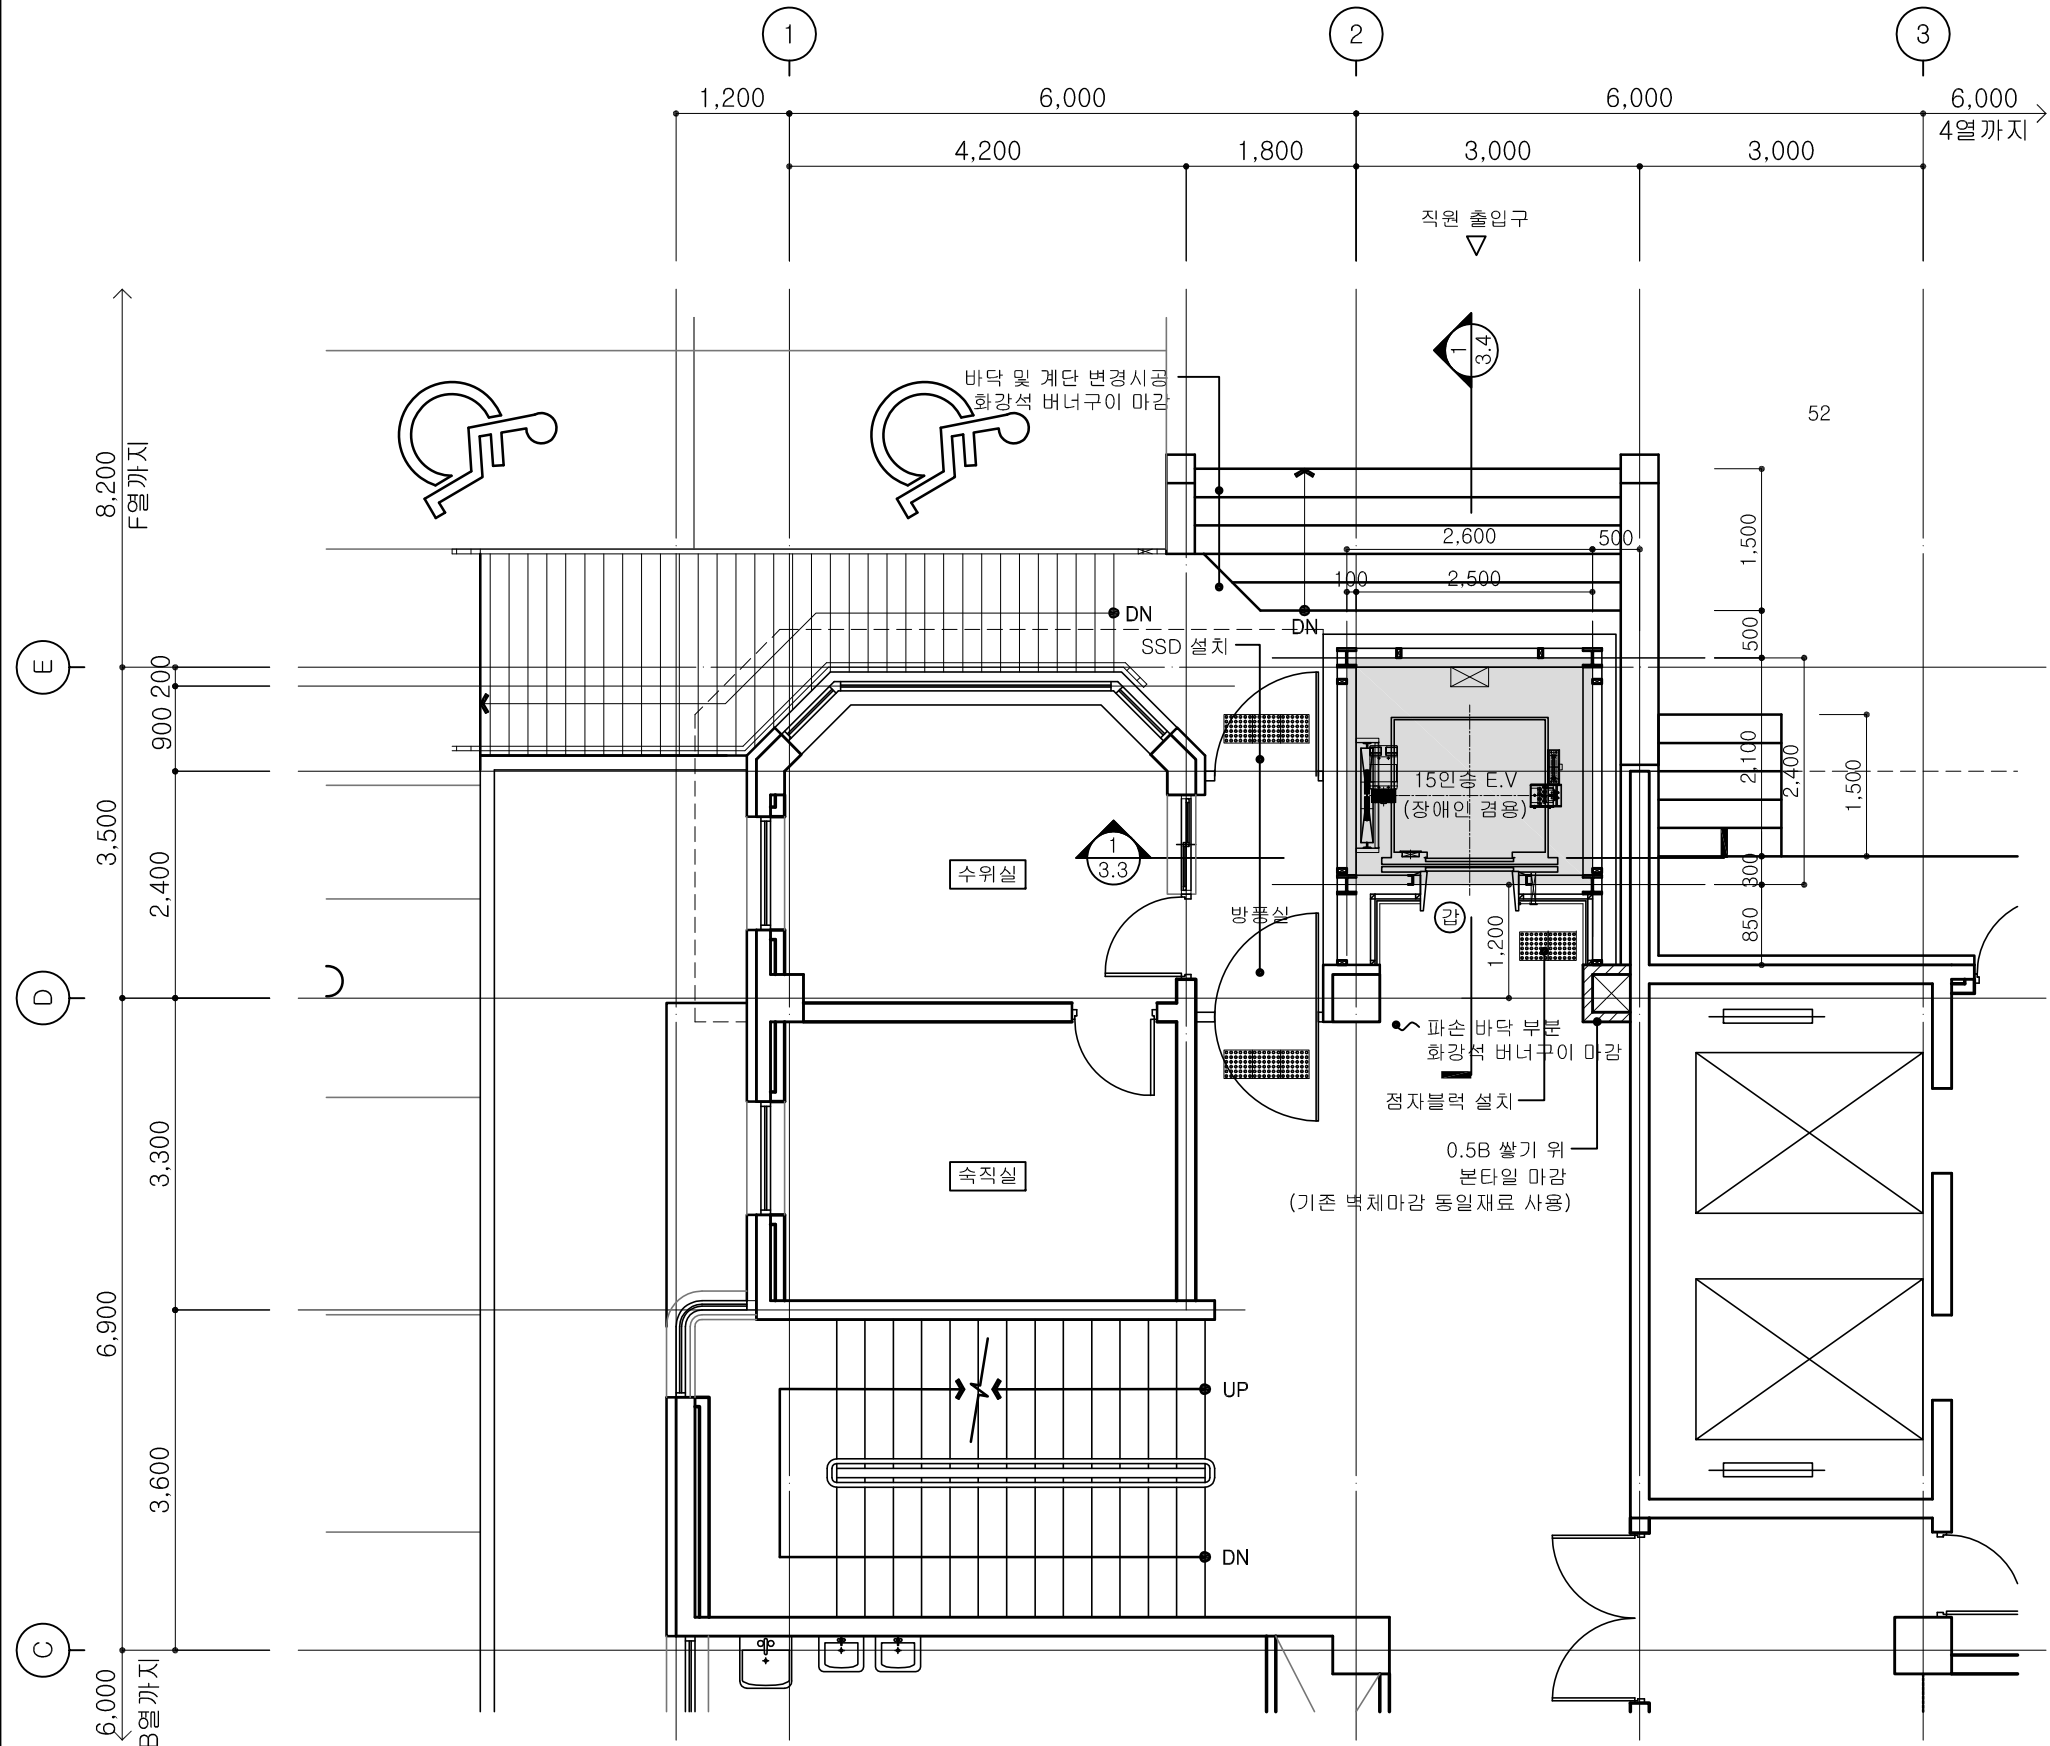


■ 신규 SSD

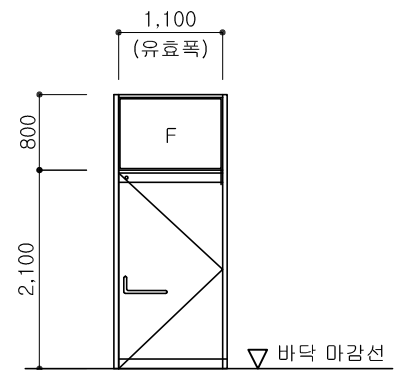

1 지상1층 부분평면도
2.1.2 NOTE S:1/80

변경전

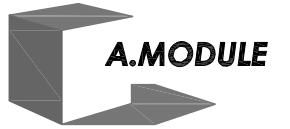

Architecture
Renovation
Interior design

3F. Han sol Bldg.
1531-7 Seocho-dong Seocho-gu
Seoul, Korea. 137-871
Amodule @ korea.com
Tel. 02 591-0599
Fax. 02 591-0799

서울강서우체국 E.V 증축공사

General Notes

1. : 철거범위

Issues and Revisions

No.	Date	Issues & Revisions
-----	------	--------------------

Approved

Checked

Designed

Drawing Name 변경전



지상2층 부분평면도

Scale 1/80

Drawing No. 2.2.1

Date 201 . . .

All drawings and written material appearing herein constitute original and unpublished work of the architect and may not be duplicated, used or disclosed without written consent of architect.

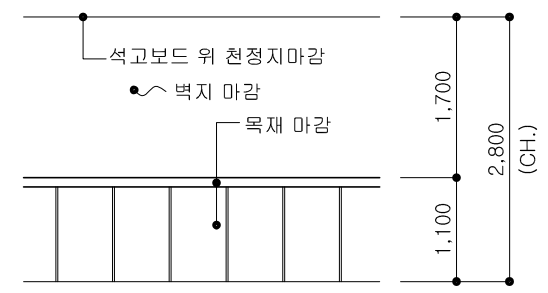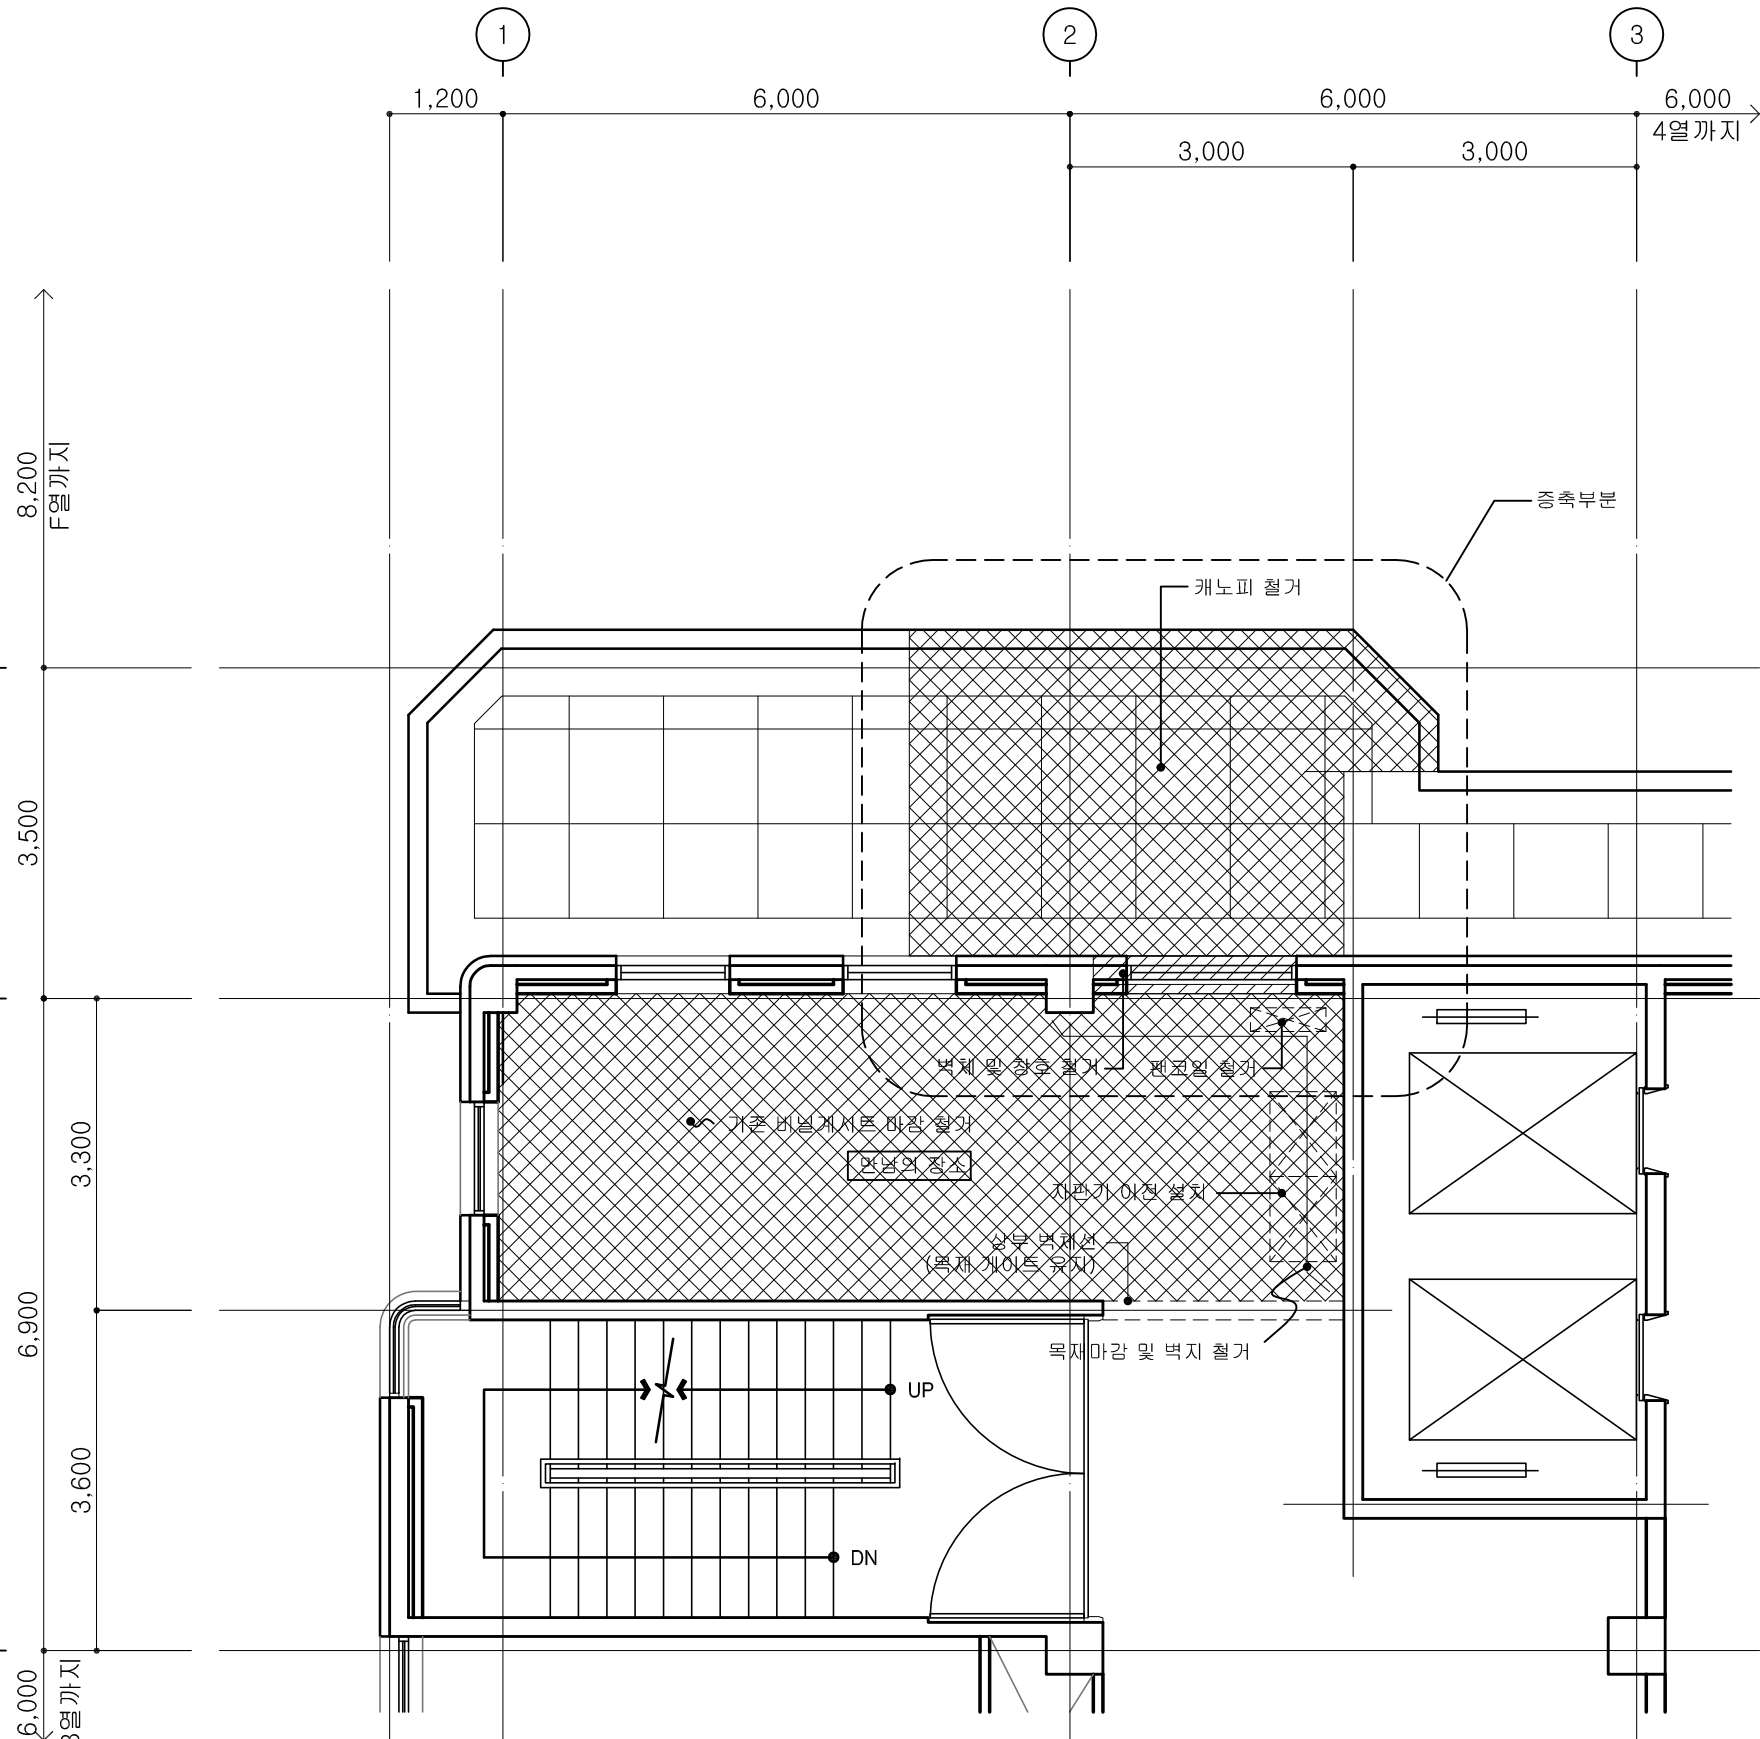

3 만남의 장소 벽입면도
2.2.2 NOTE S:1/80

1 지상2층 부분평면도
2.2.1 NOTE S:1/80



3F. Han sol Bldg.
1531-7 Seocho-dong Seocho-gu
Seoul, Korea. 137-871
Amodule @ korea.com
Tel. 02 591-0599
Fax. 02 591-0799

General Notes

- ### Issues and Revisions

No.	Date	Issues & Revisions
-----	------	--------------------

Approved

Checked

Designed

Drawing Name 변경후



지상2층 부분평면도

Scale 1/80

Drawing No. 2.2.2

Date 201 . . .

All drawings and written material appearing herein constitute original and unpublished work of the architect and may not be duplicated, used or disclosed without written consent of architect.

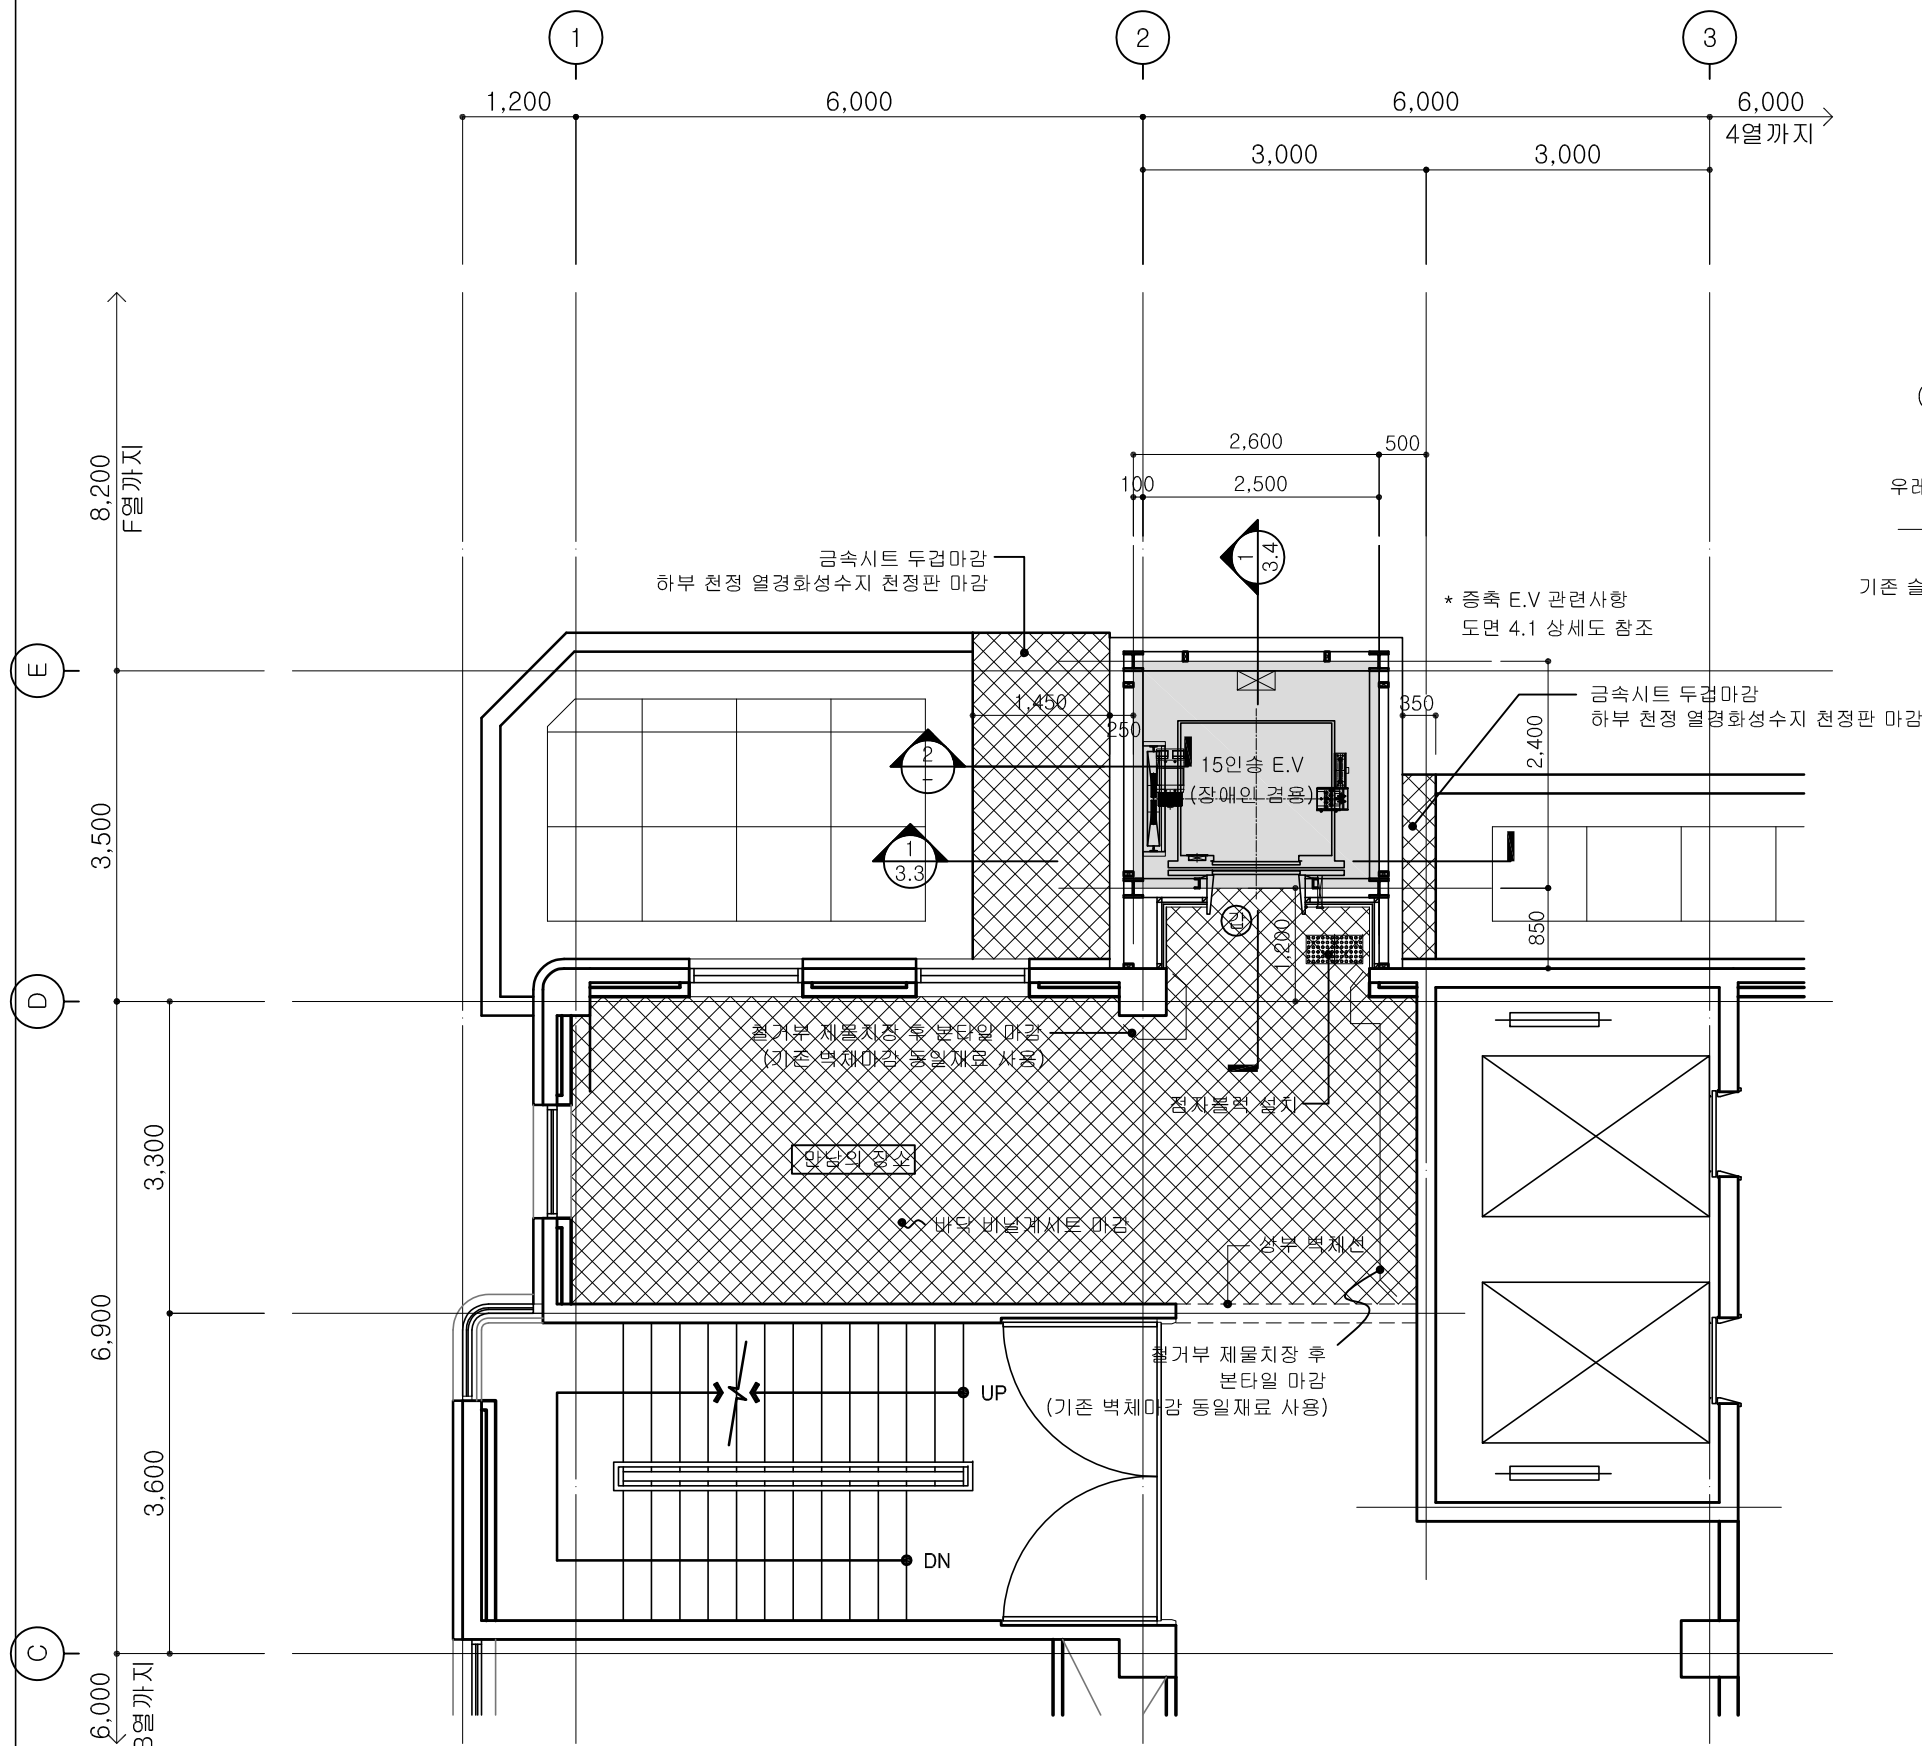 

지상2층 부분평면도
NOTE S:1/80

All drawings and written material appearing herein constitute original and unpublished work of the architect and may not be duplicated, used or disclosed without written consent of architect.

변경전



Architecture
Renovation
Interior design

3F. Han sol Bldg.
1531-7 Seocho-dong Seocho-gu
Seoul, Korea. 137-871
Amodule @ korea.com
Tel. 02 591-0599
Fax. 02 591-0799

서울강서우체국 E.V 증축공사

General Notes

Issues and Revisions

No. Date Issues & Revisions

Approved

Checked

Designed

Drawing Name 변경전


지상3층 부분평면도

Scale 1/80

Drawing No. 2.3.1

Date 201 . . .

All drawings and written material appearing herein constitute original and unpublished work of the architect and may not be duplicated, used or disclosed without written consent of architect.

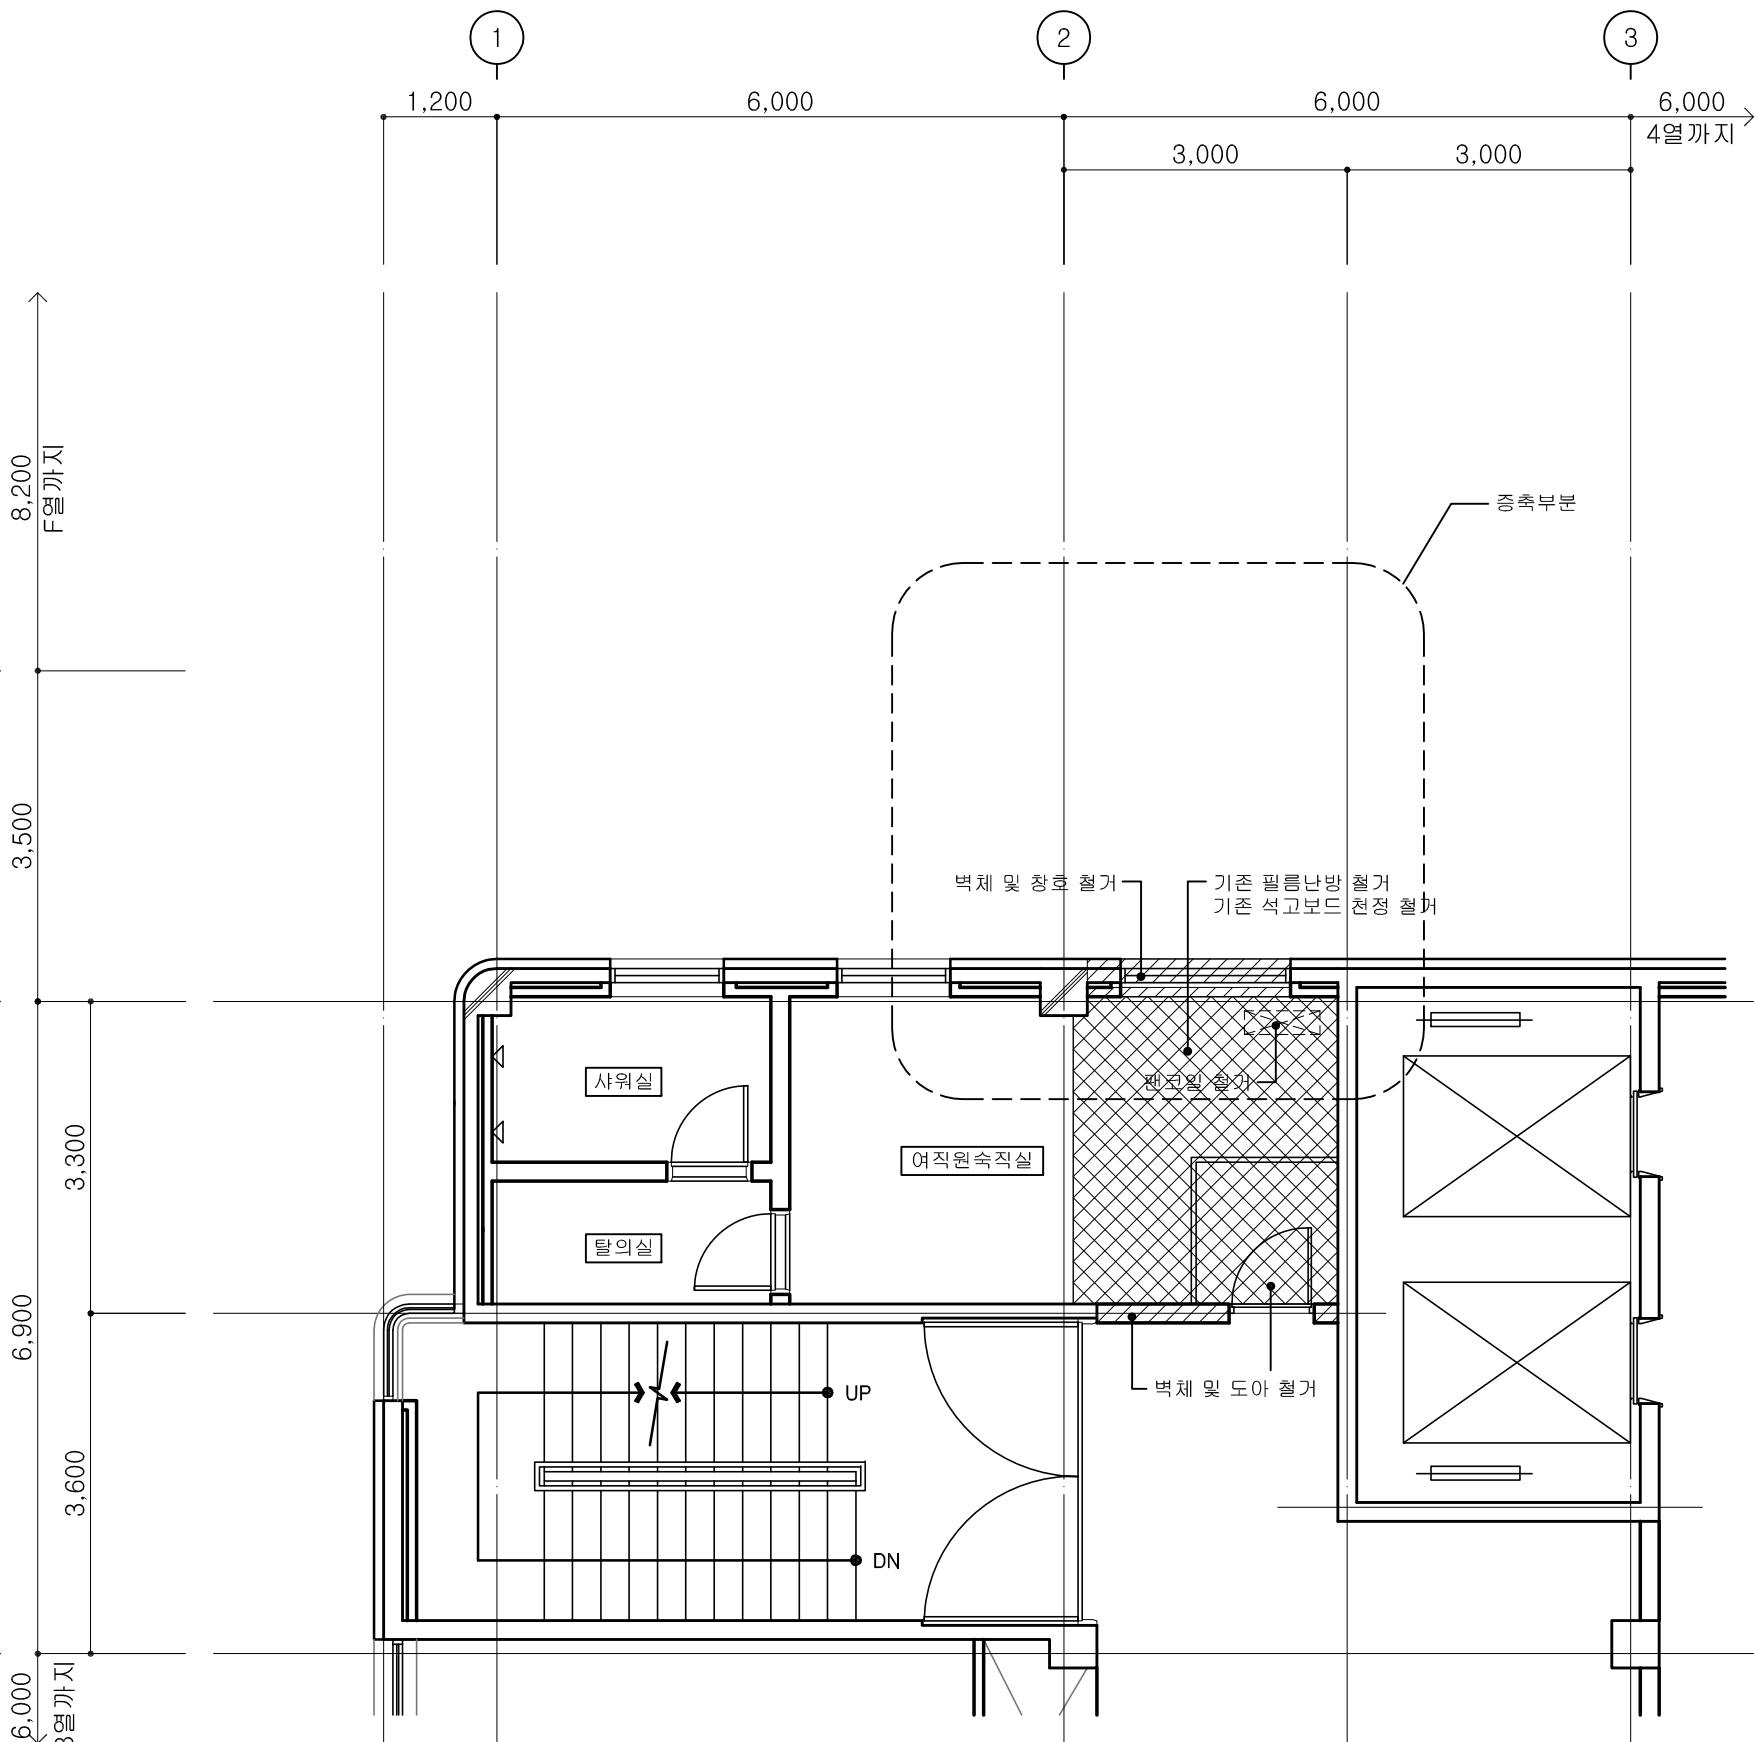

1 지상3층 부분평면도
2.3.1 NOTE S:1/80

변경 후



Architecture
Renovation
Interior design

3F. Han sol Bldg.
1531-7 Seocho-dong Seocho-gu
Seoul, Korea. 137-871
Amodule @ korea.com
Tel. 02 591-0599
Fax. 02 591-0799

서울강서우체국 E.V 증축공사

General Notes

1. : E.V 증축부분
(E.V용 감종방화도아 설치.)
도면 4.1 참조
2. 철골 내화성능 1시간 이상
내화피복(뽕칠) 할 것.

Issues and Revisions

No.	Date	Issues & Revisions

Approved

Checked

Designed

Drawing Name 변경 후


지상3층 부분평면도

Scale 1/80

Drawing No. 2.3.2

Date 201 . . .

All drawings and written material appearing herein constitute original and unpublished work of the architect and may not be duplicated, used or disclosed without written consent of architect.

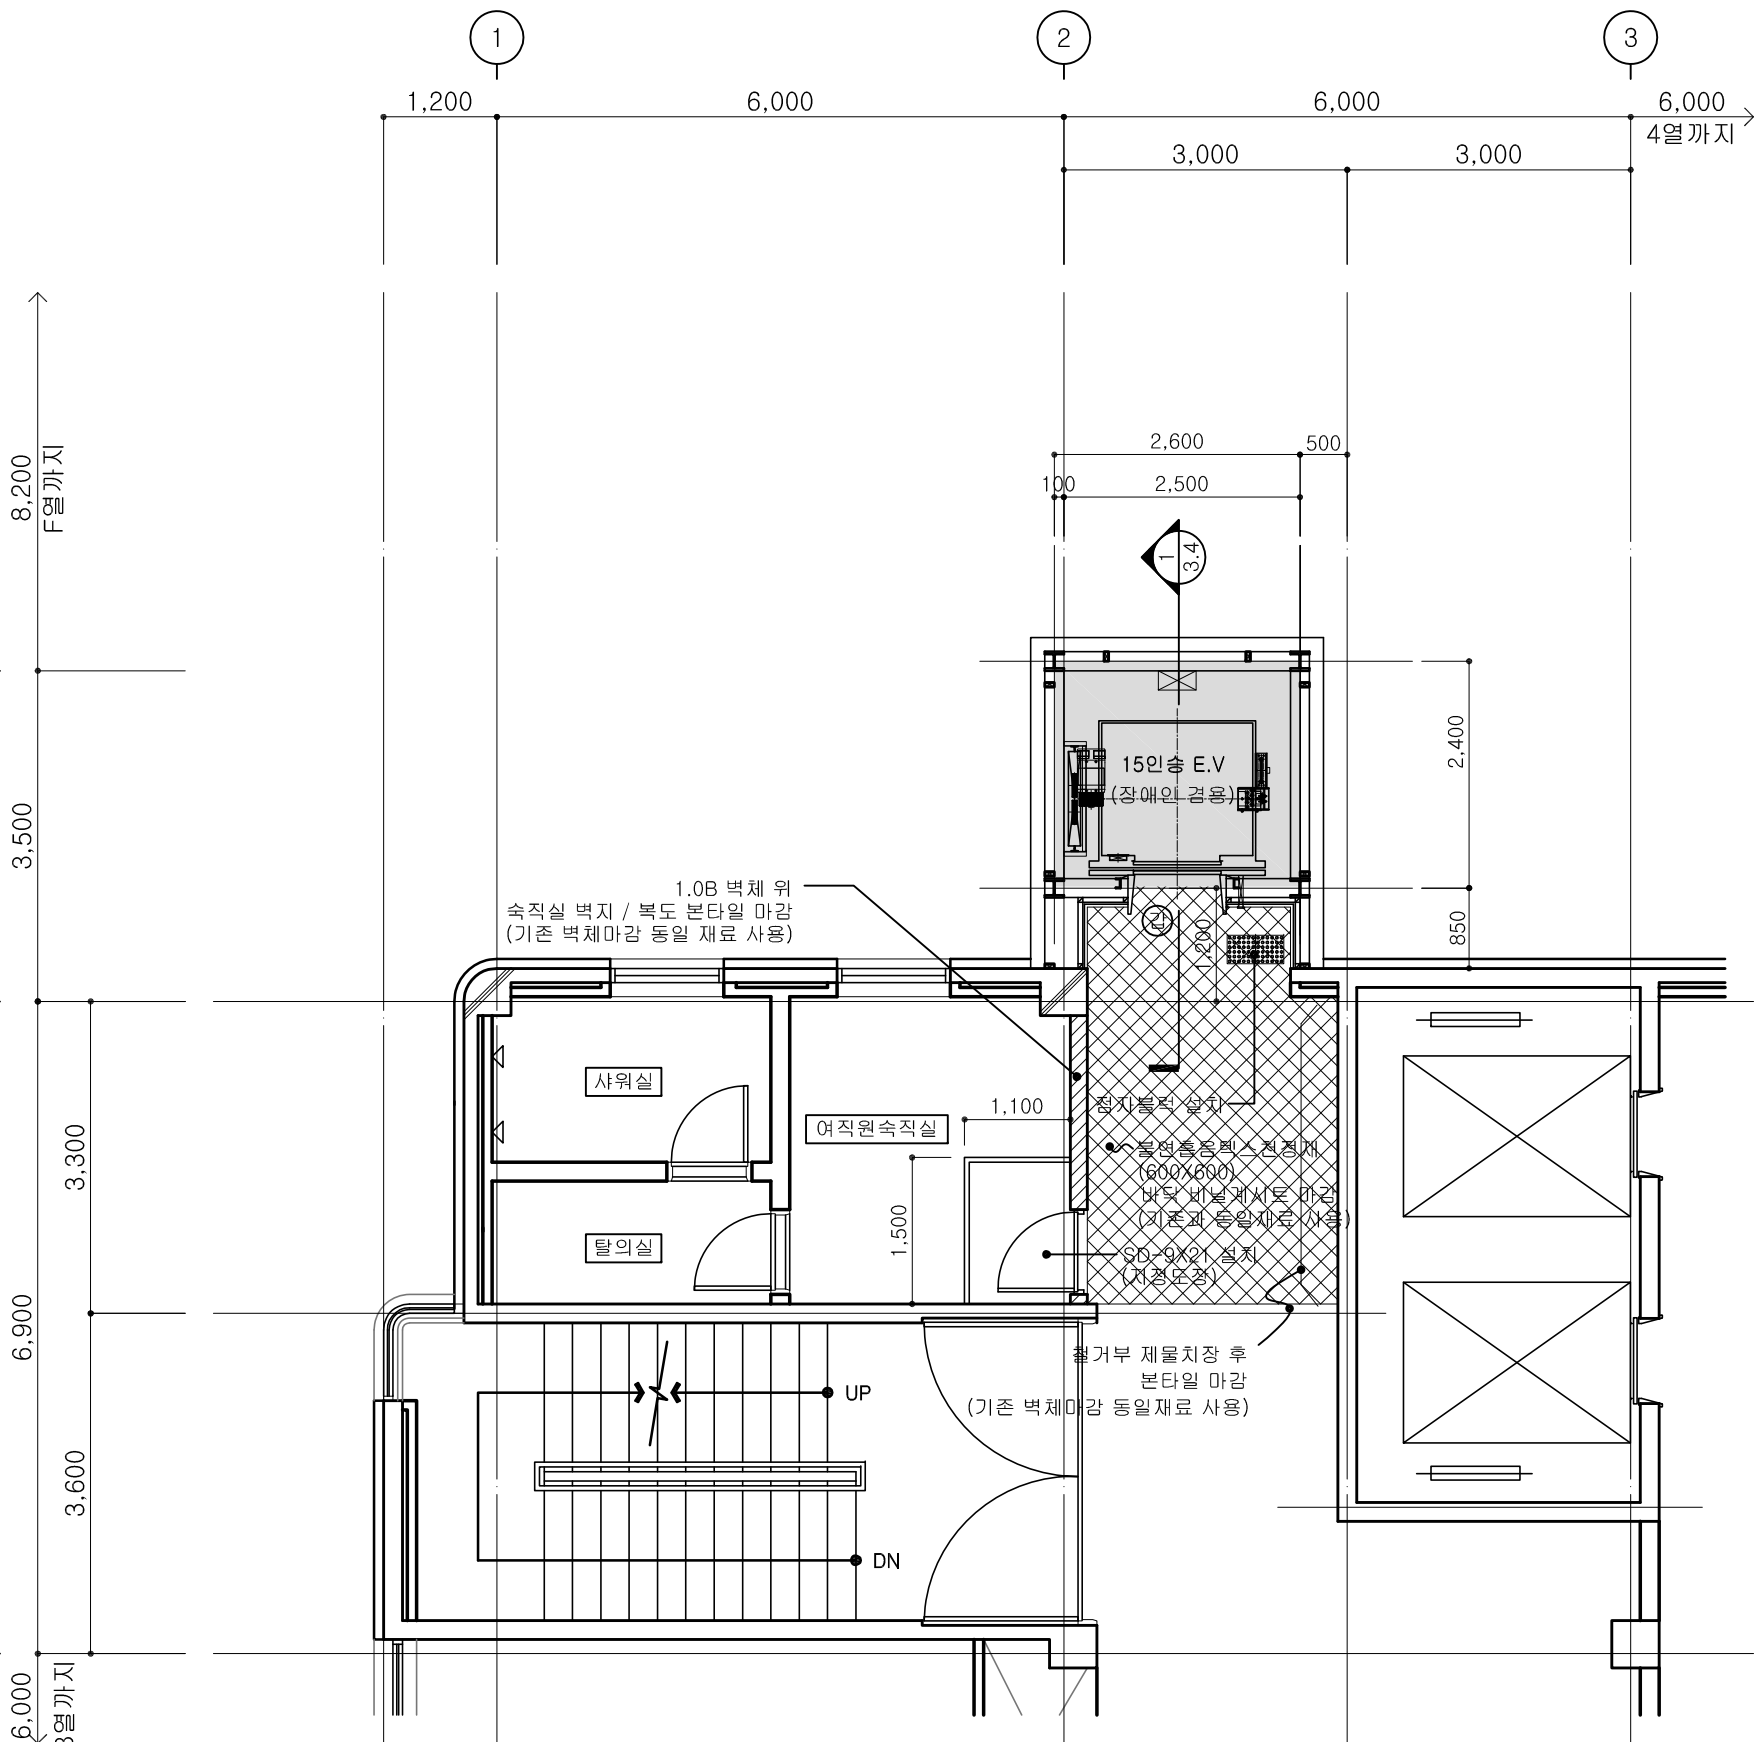

1 지상3층 부분평면도
2.3.2 NOTE S:1/80

변경전



Architecture
Renovation
Interior design

3F. Han sol Bldg.
1531-7 Seocho-dong Seocho-gu
Seoul, Korea. 137-871
Amodule @ korea.com
Tel. 02 591-0599
Fax. 02 591-0799

서울강서우체국 E.V 증축공사

General Notes

Issues and Revisions

No.	Date	Issues & Revisions
-----	------	--------------------

Approved

Checked

Designed

Drawing Name 변경전


지상4층 부분평면도

Scale 1/80

Drawing No. 2.4.1

Date 201 . . .

All drawings and written material appearing herein constitute original and unpublished work of the architect and may not be duplicated, used or disclosed without written consent of architect.

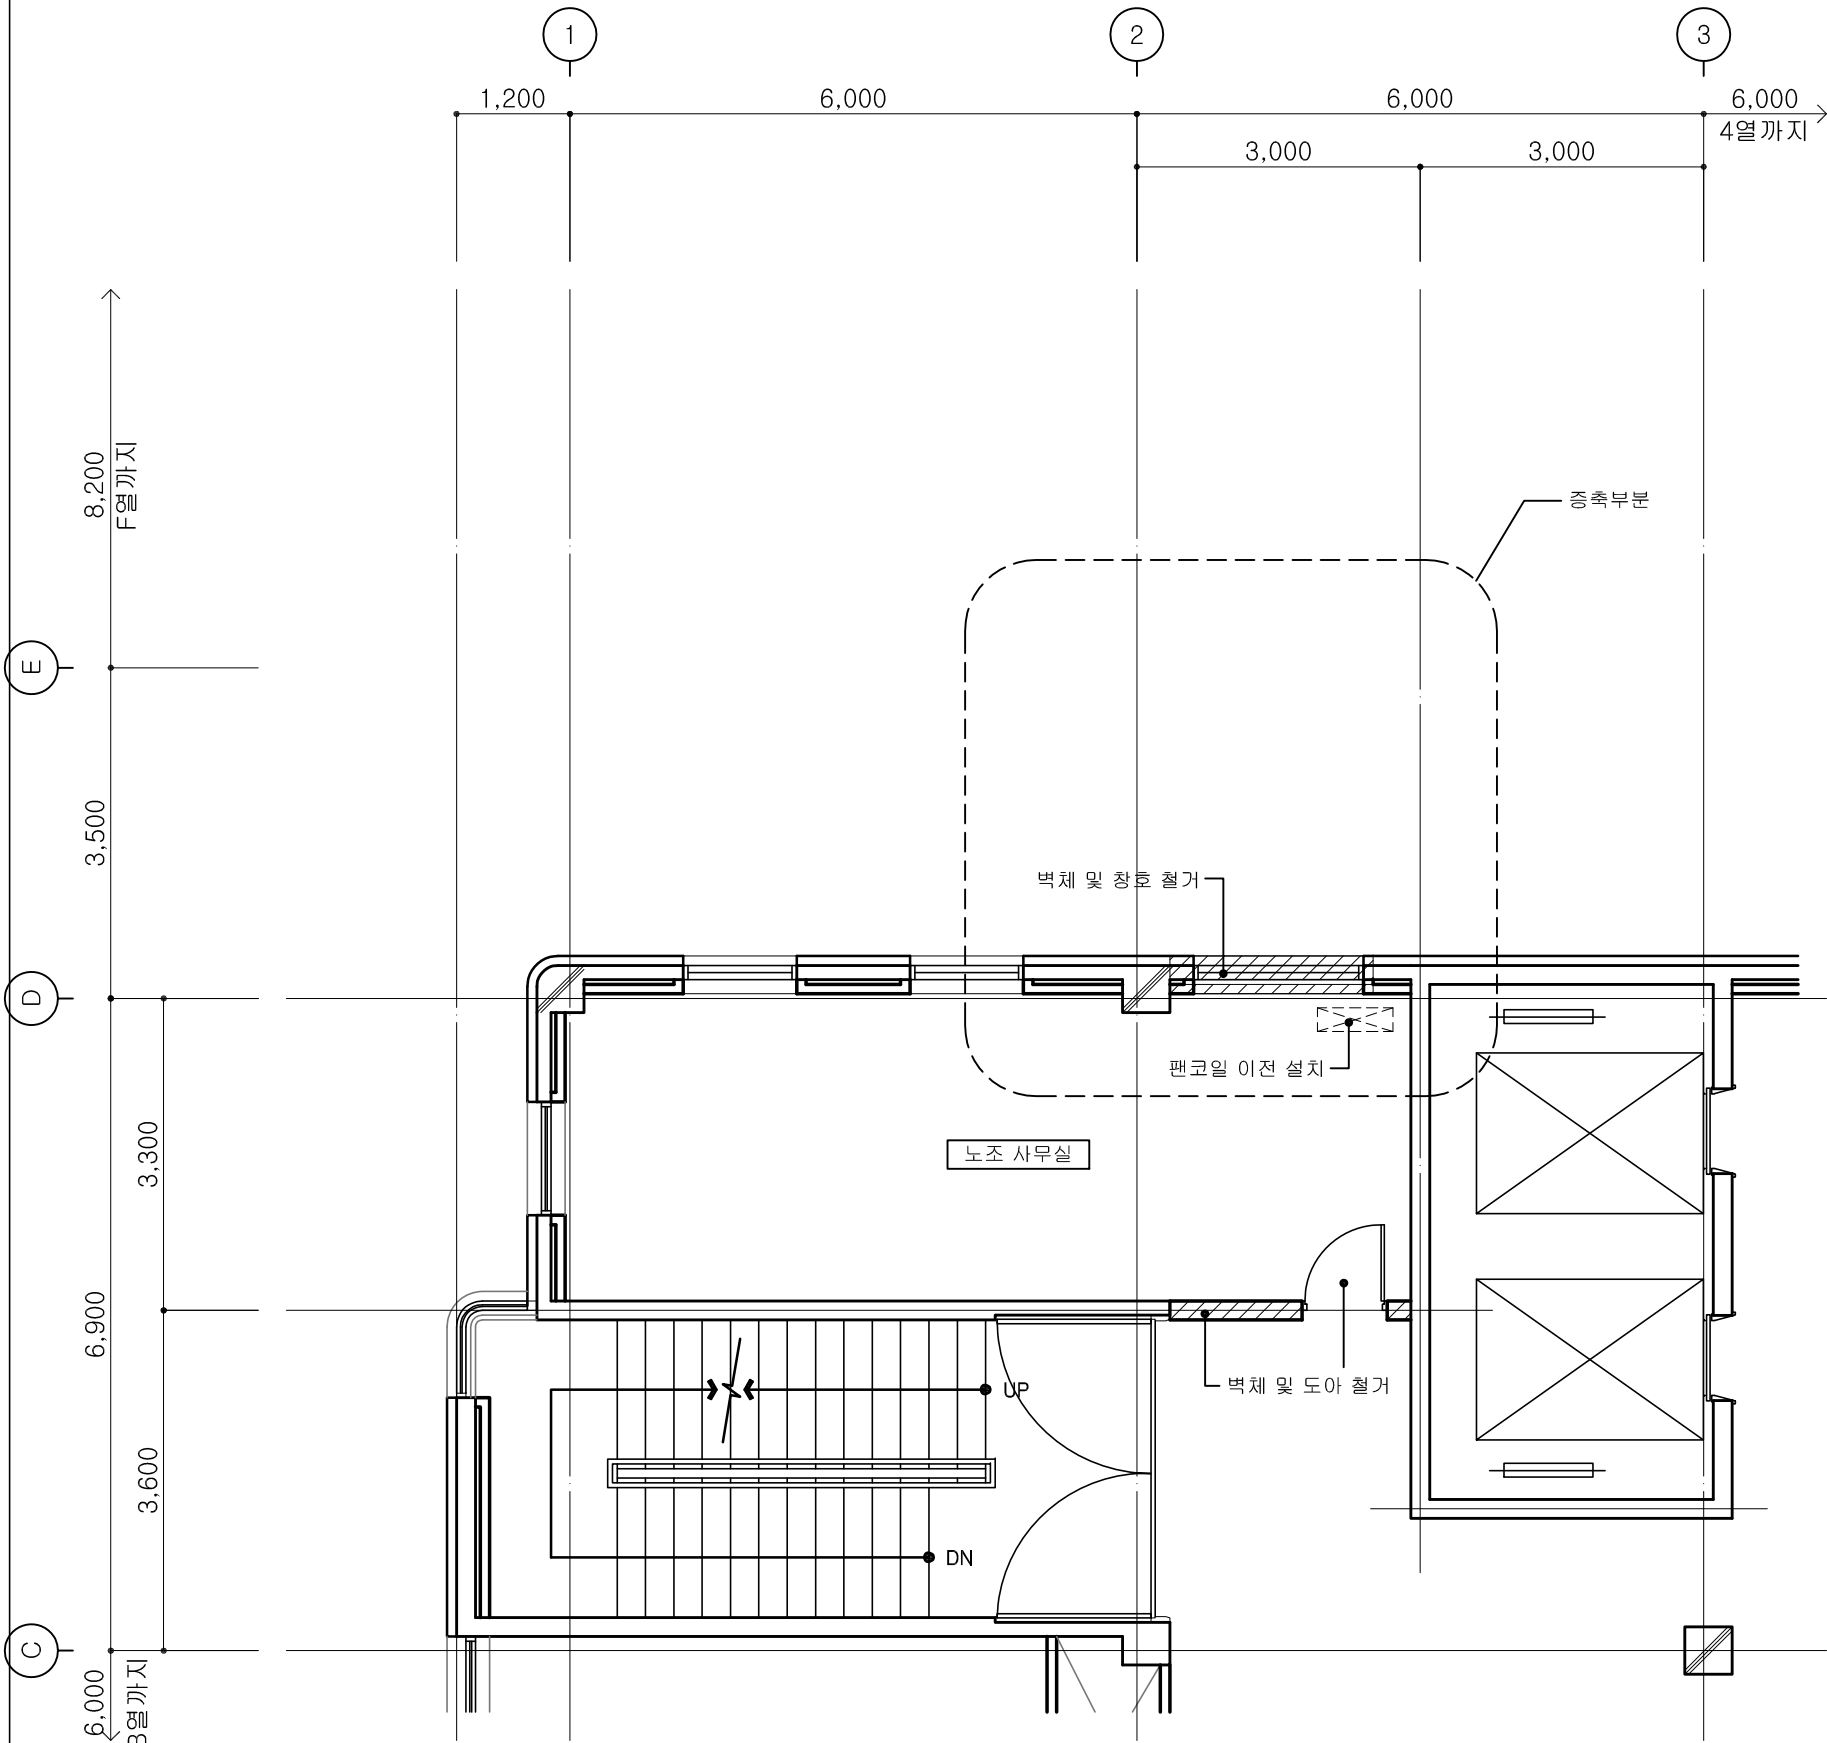

1 지상4층 부분평면도
2.4.1 NOTE S:1/80

변경 후



Architecture
Renovation
Interior design

3F. Han sol Bldg.
1531-7 Seocho-dong Seocho-gu
Seoul, Korea. 137-871
Amodule @ korea.com
Tel. 02 591-0599
Fax. 02 591-0799

서울강서우체국 E.V 증축공사

General Notes

1. : E.V 증축부분
(E.V용 감종방화도아 설치.)
도면 4.1 참조
2. 철골 내화성능 1시간 이상
내화피복(뽕칠) 할 것.

Issues and Revisions

No.	Date	Issues & Revisions
-----	------	--------------------

Approved

Checked

Designed

Drawing Name 변경 후


지상4층 부분평면도

Scale 1/80

Drawing No. 2.4.2

Date 201 . . .

All drawings and written material appearing herein constitute original and unpublished work of the architect and may not be duplicated, used or disclosed without written consent of architect.

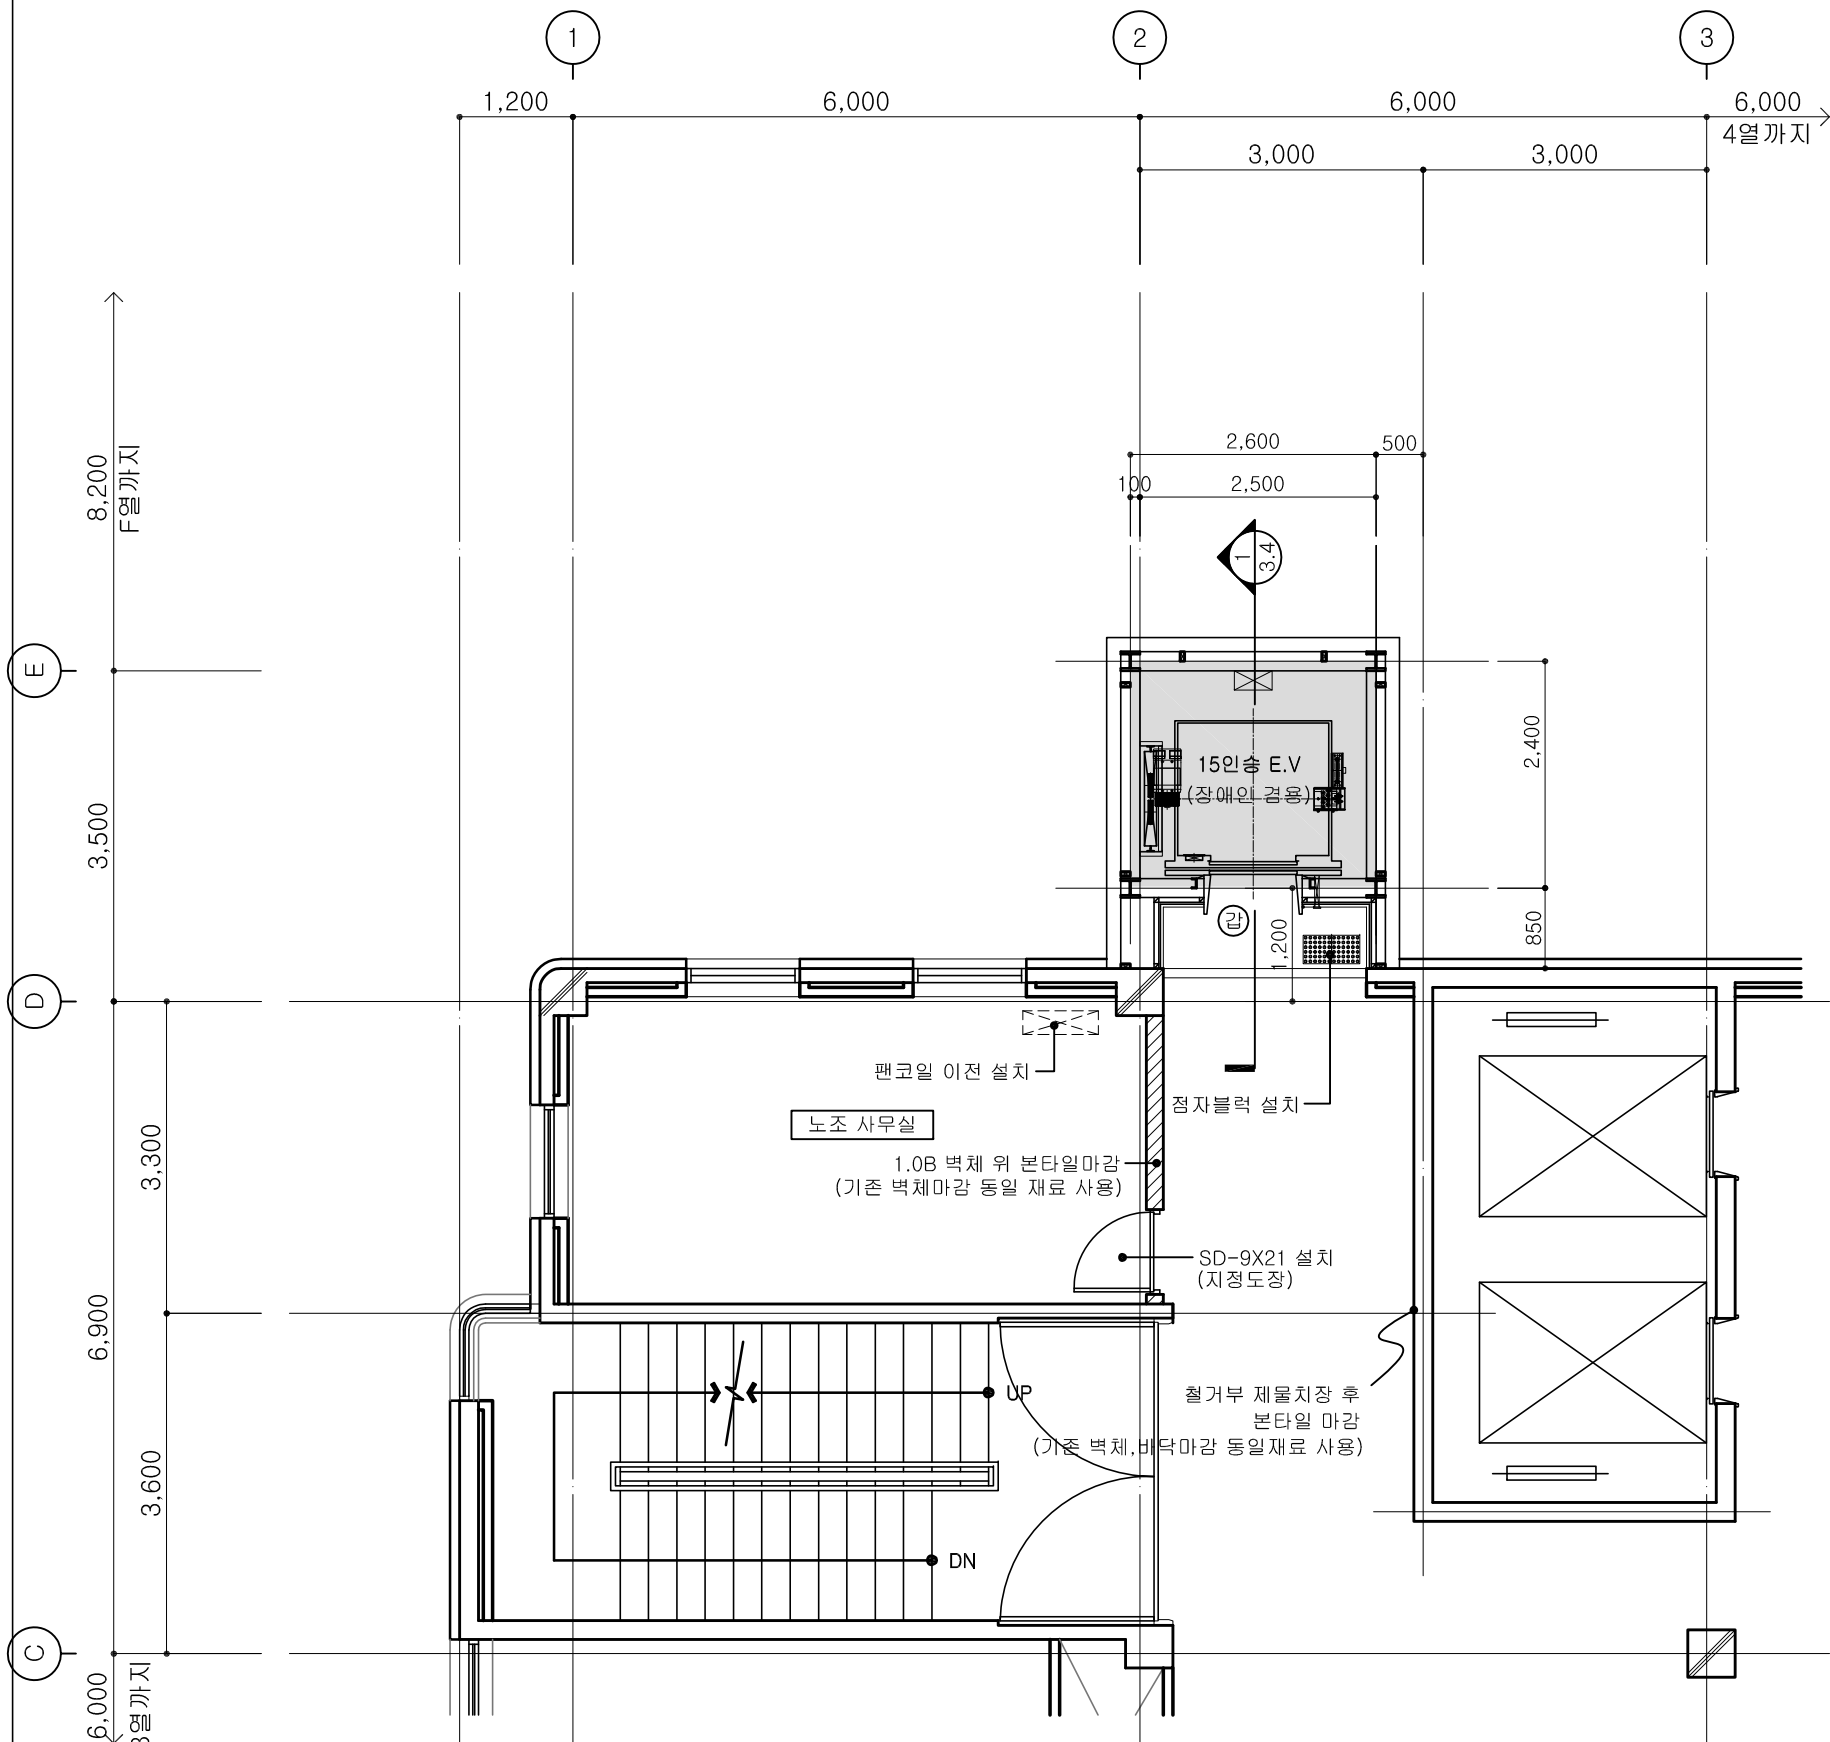

1 지상4층 부분평면도
2.4.2 NOTE S:1/80

변경전



Architecture
Renovation
Interior design

3F. Han sol Bldg.
1531-7 Seocho-dong Seocho-gu
Seoul, Korea. 137-871
Amodule @ korea.com
Tel. 02 591-0599
Fax. 02 591-0799

서울강서우체국 E.V 증축공사

General Notes

Issues and Revisions

No.	Date	Issues & Revisions
-----	------	--------------------

Approved

Checked

Designed

Drawing Name 변경전


옥탑 부분평면도

Scale 1/80

Drawing No. 2.5.1

Date 201 . . .

All drawings and written material appearing herein constitute original and unpublished work of the architect and may not be duplicated, used or disclosed without written consent of architect.

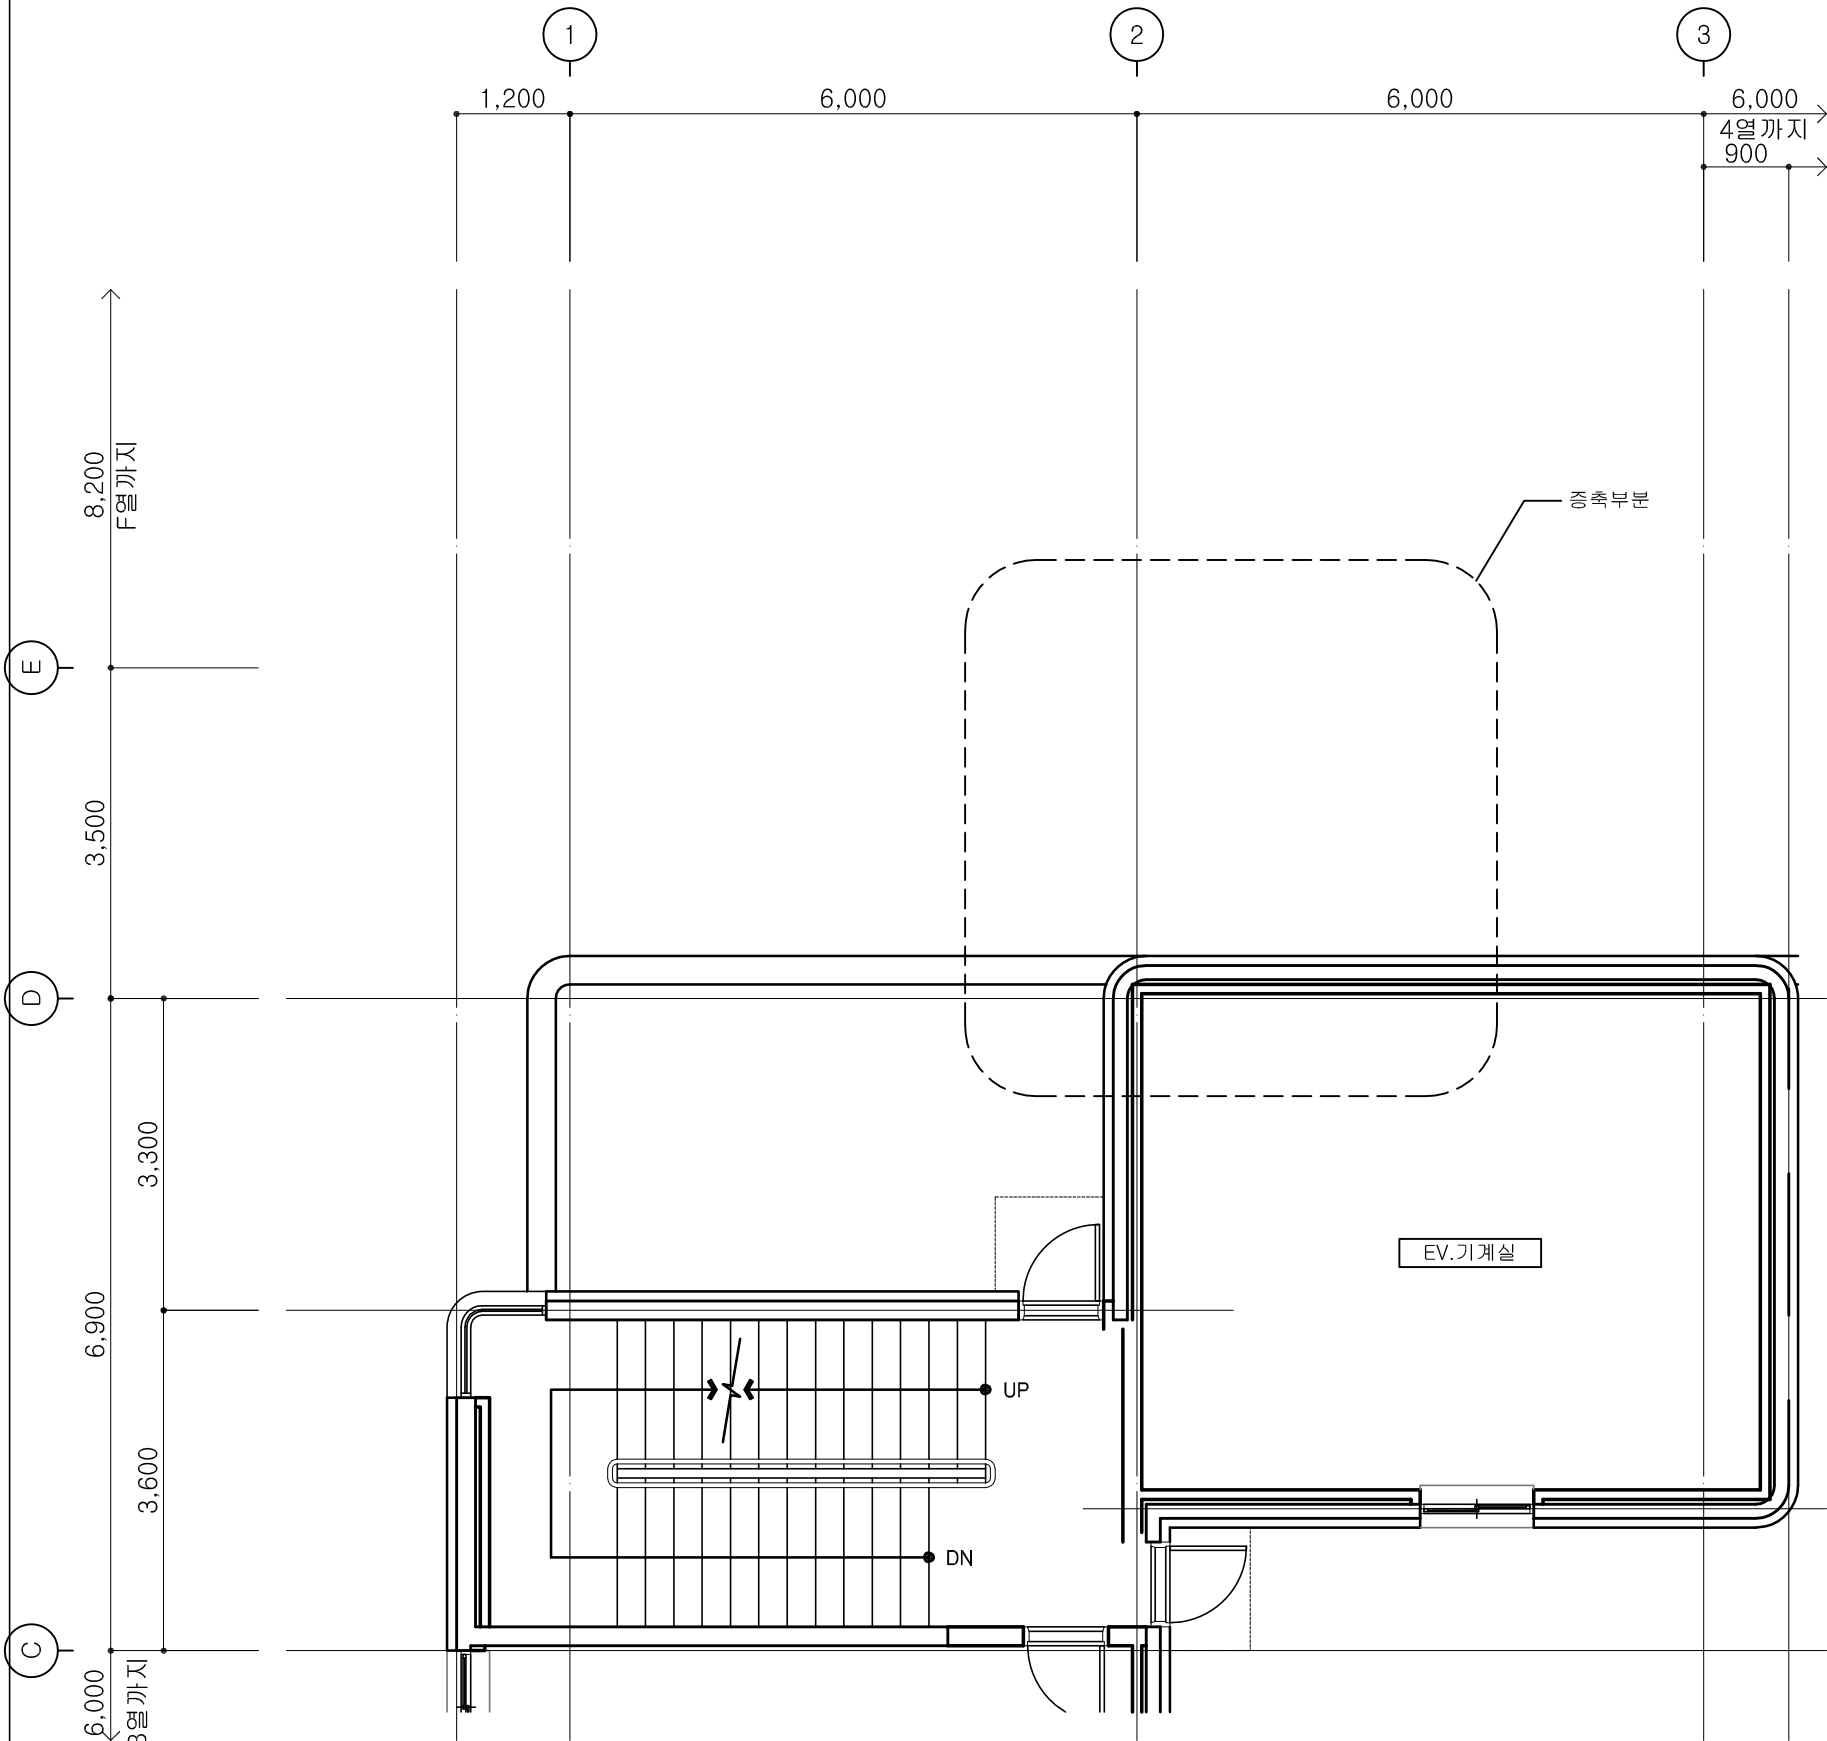

1 옥탑 부분평면도
2.5.1 NOTE

S:1/80

변경 후



Architecture
Renovation
Interior design

3F. Han sol Bldg.
1531-7 Seocho-dong Seocho-gu
Seoul, Korea. 137-871
Amodule @ korea.com
Tel. 02 591-0599
Fax. 02 591-0799

서울강서우체국 E.V 증축공사

General Notes

1. : E.V 증축부분
(E.V용 감증방화도아 설치.)
도면 4.1 참조
2. 철골 내화성능 1시간 이상
내화피복(뽕칠) 할 것.

Issues and Revisions

No.	Date	Issues & Revisions

Approved

Checked

Designed

Drawing Name 변경 후


옥탑 부분평면도

Scale 1/80


Drawing No. 2.5.2

Date 201 . . .

All drawings and written material appearing herein constitute original and unpublished work of the architect and may not be duplicated, used or disclosed without written consent of architect.

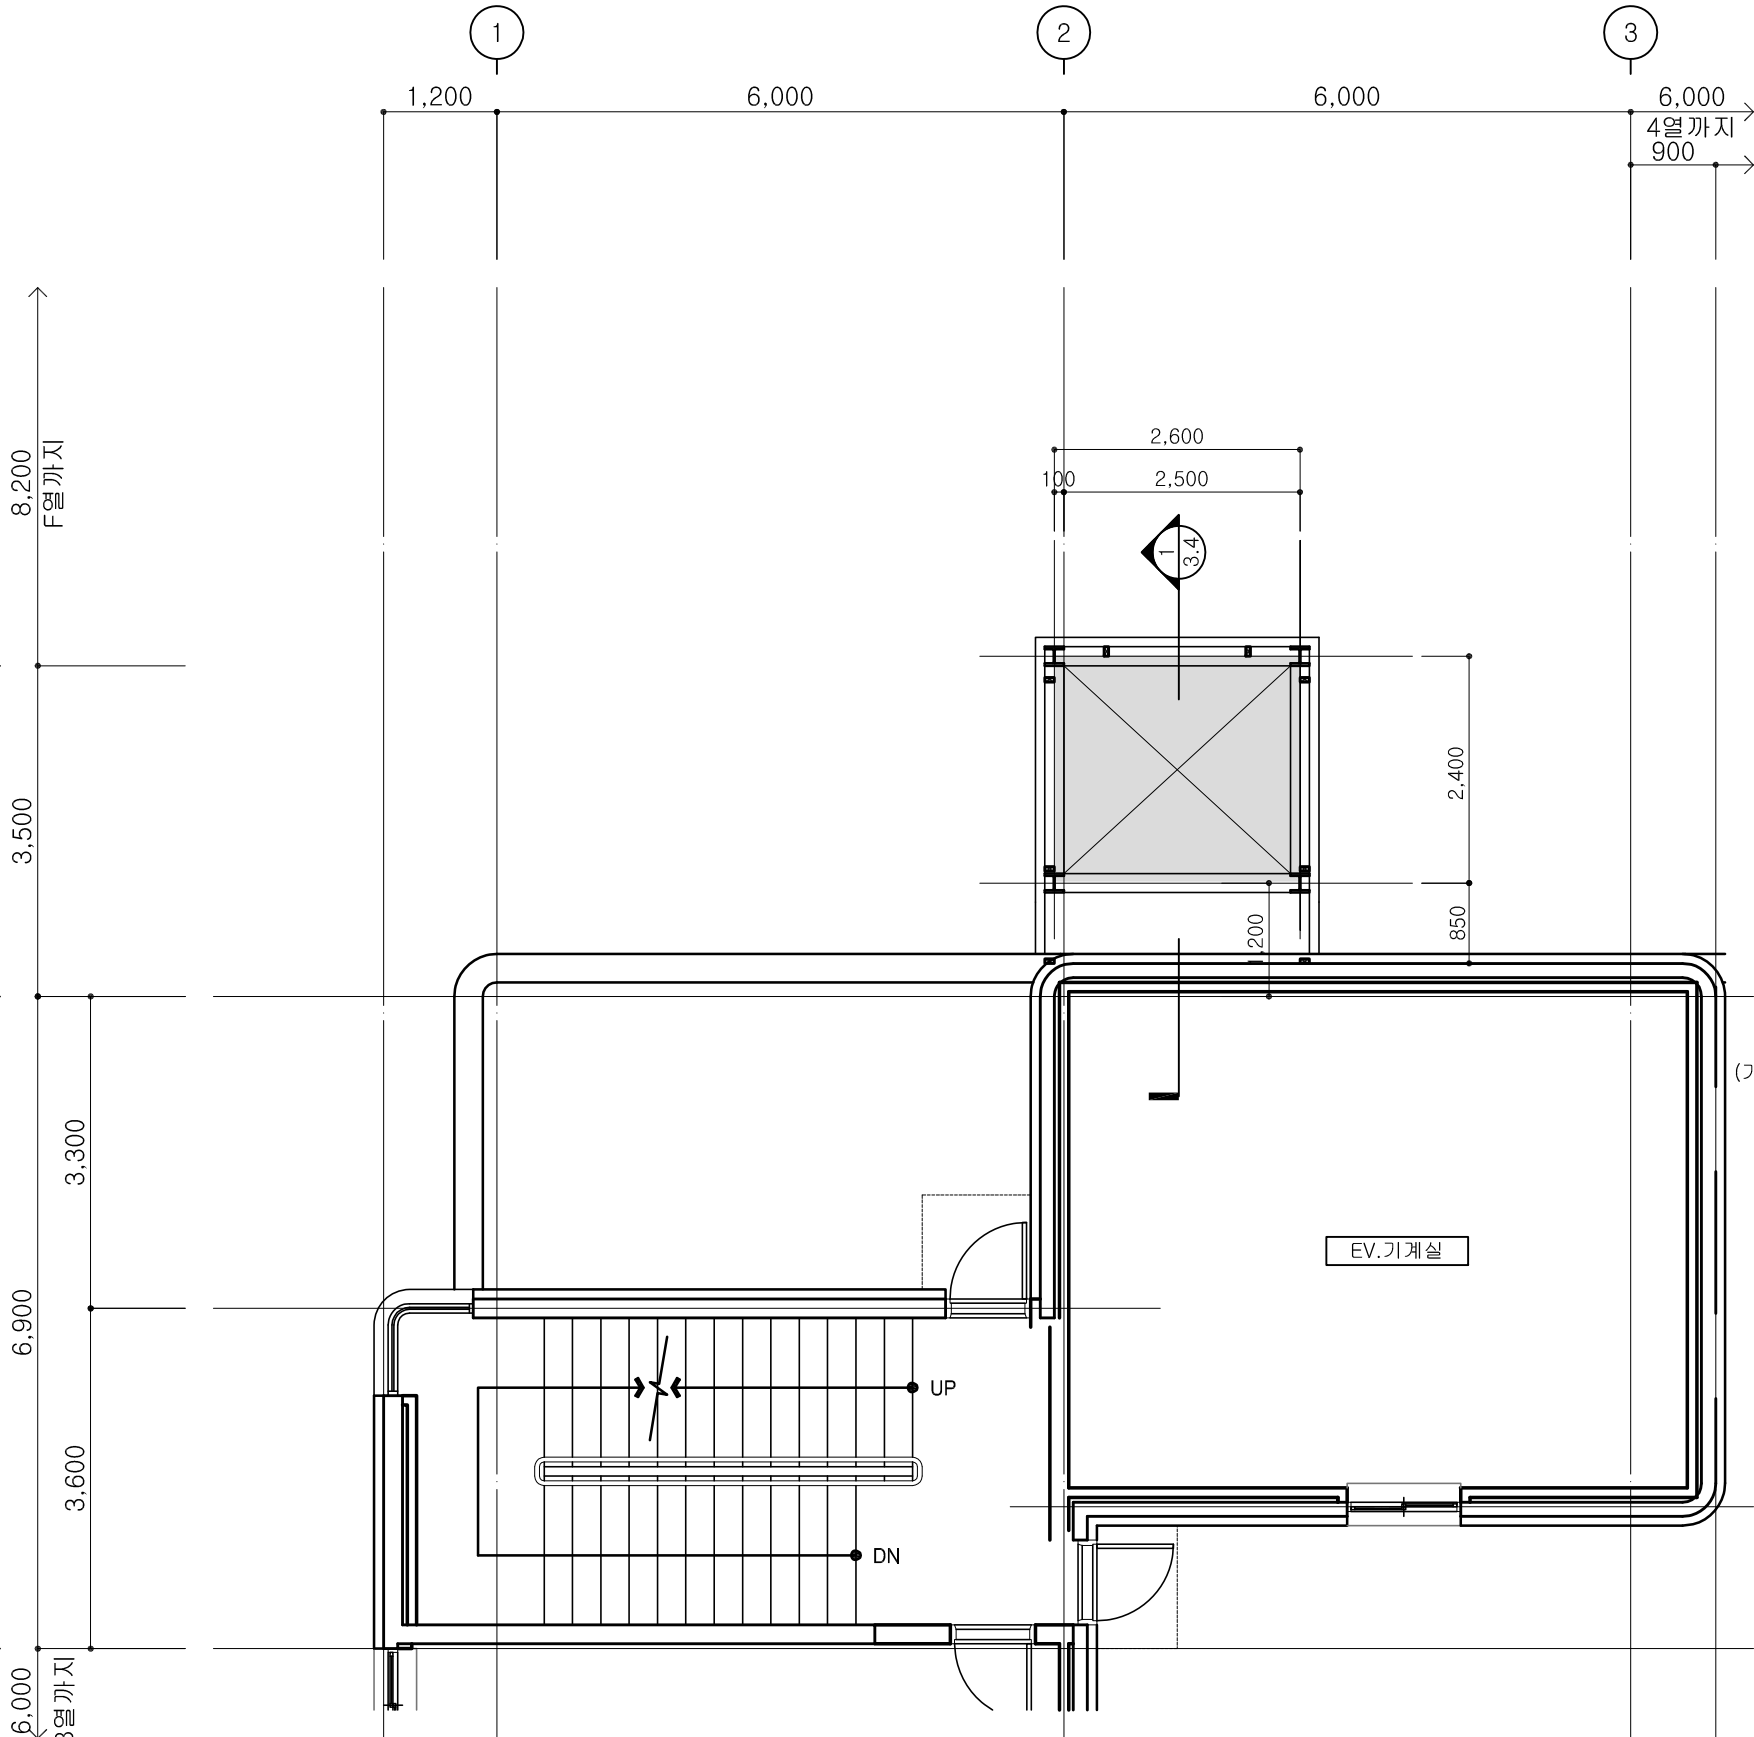


□100 SUS선출통
(기존 옥상으로 배수)

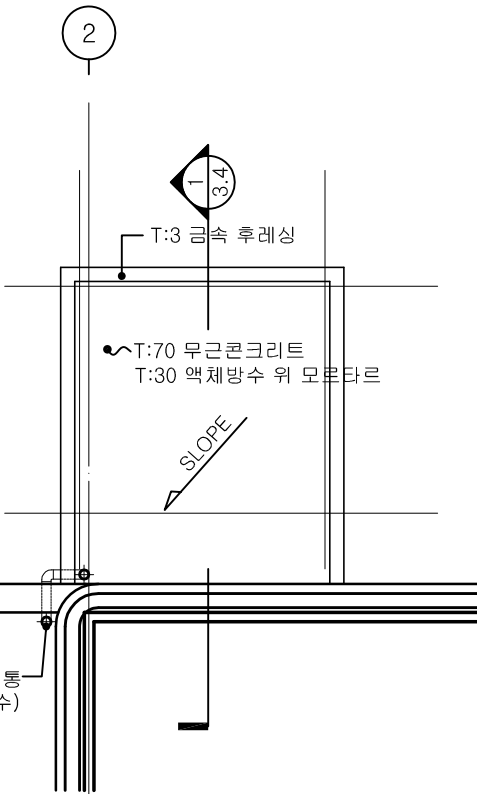

2 증축부 지붕평면도
2.5.2 NOTE S:1/80

1 옥탑 부분평면도
2.5.2 NOTE S:1/80

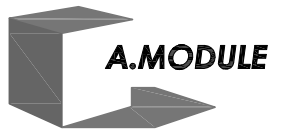

Architecture
Renovation
Interior design

3F. Han sol Bldg.
1531-7 Seocho-dong Seocho-gu
Seoul, Korea. 137-871
Amodule @ korea.com
Tel. 02 591-0599
Fax. 02 591-0799

서울강서우체국 E.V 증축공사

General Notes

Issues and Revisions

No. Date Issues & Revisions

Approved

Checked

Designed

Drawing Name 변경전


배면도

Scale 1/200


Drawing No. 3.1.1

Date 201 . . .

All drawings and written material appearing herein constitute original and unpublished work of the architect and may not be duplicated, used or disclosed without written consent of architect.

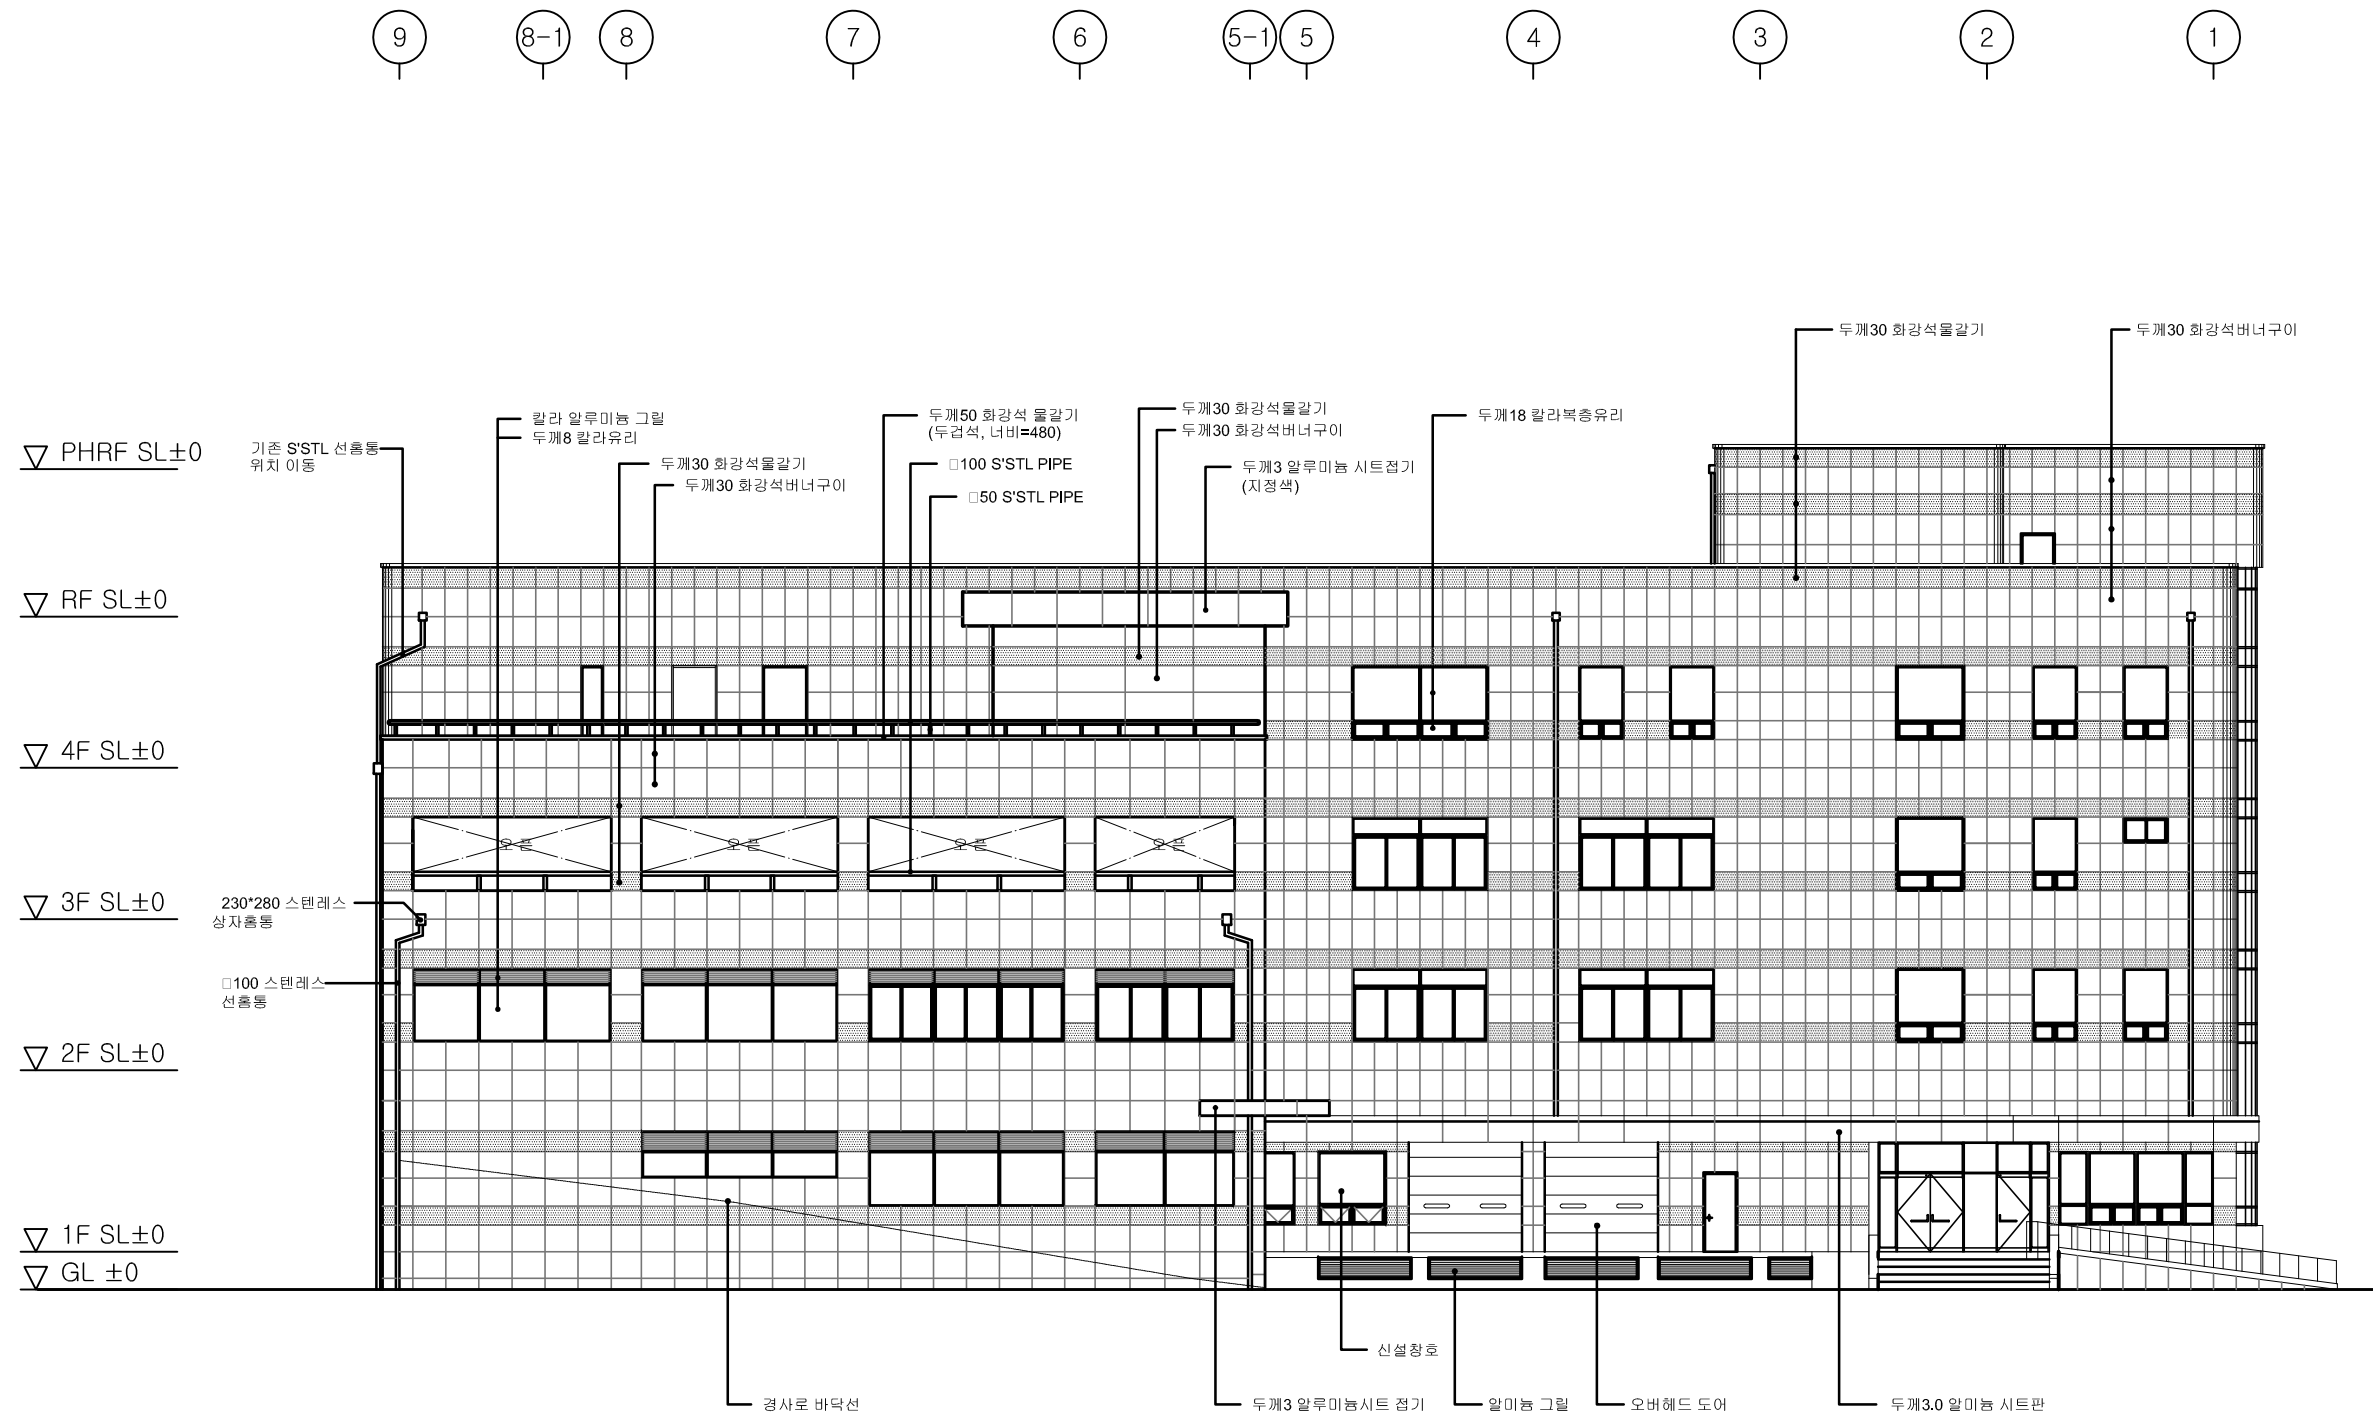

1 배 면 도(변경전)
3.1.1 NOTE S:1/200

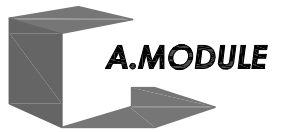

Architecture
Renovation
Interior design

3F. Han sol Bldg.
1531-7 Seocho-dong Seocho-gu
Seoul, Korea. 137-871
Amodule @ korea.com
Tel. 02 591-0599
Fax. 02 591-0799

서울강서우체국 E.V 증축공사

General Notes

Issues and Revisions

No.	Date	Issues & Revisions
-----	------	--------------------

Approved

Checked

Designed

Drawing Name 변경후


배면도

Scale 1/200


Drawing No. 3.1.2

Date 201 . . .

All drawings and written material appearing herein constitute original and unpublished work of the architect and may not be duplicated, used or disclosed without written consent of architect.

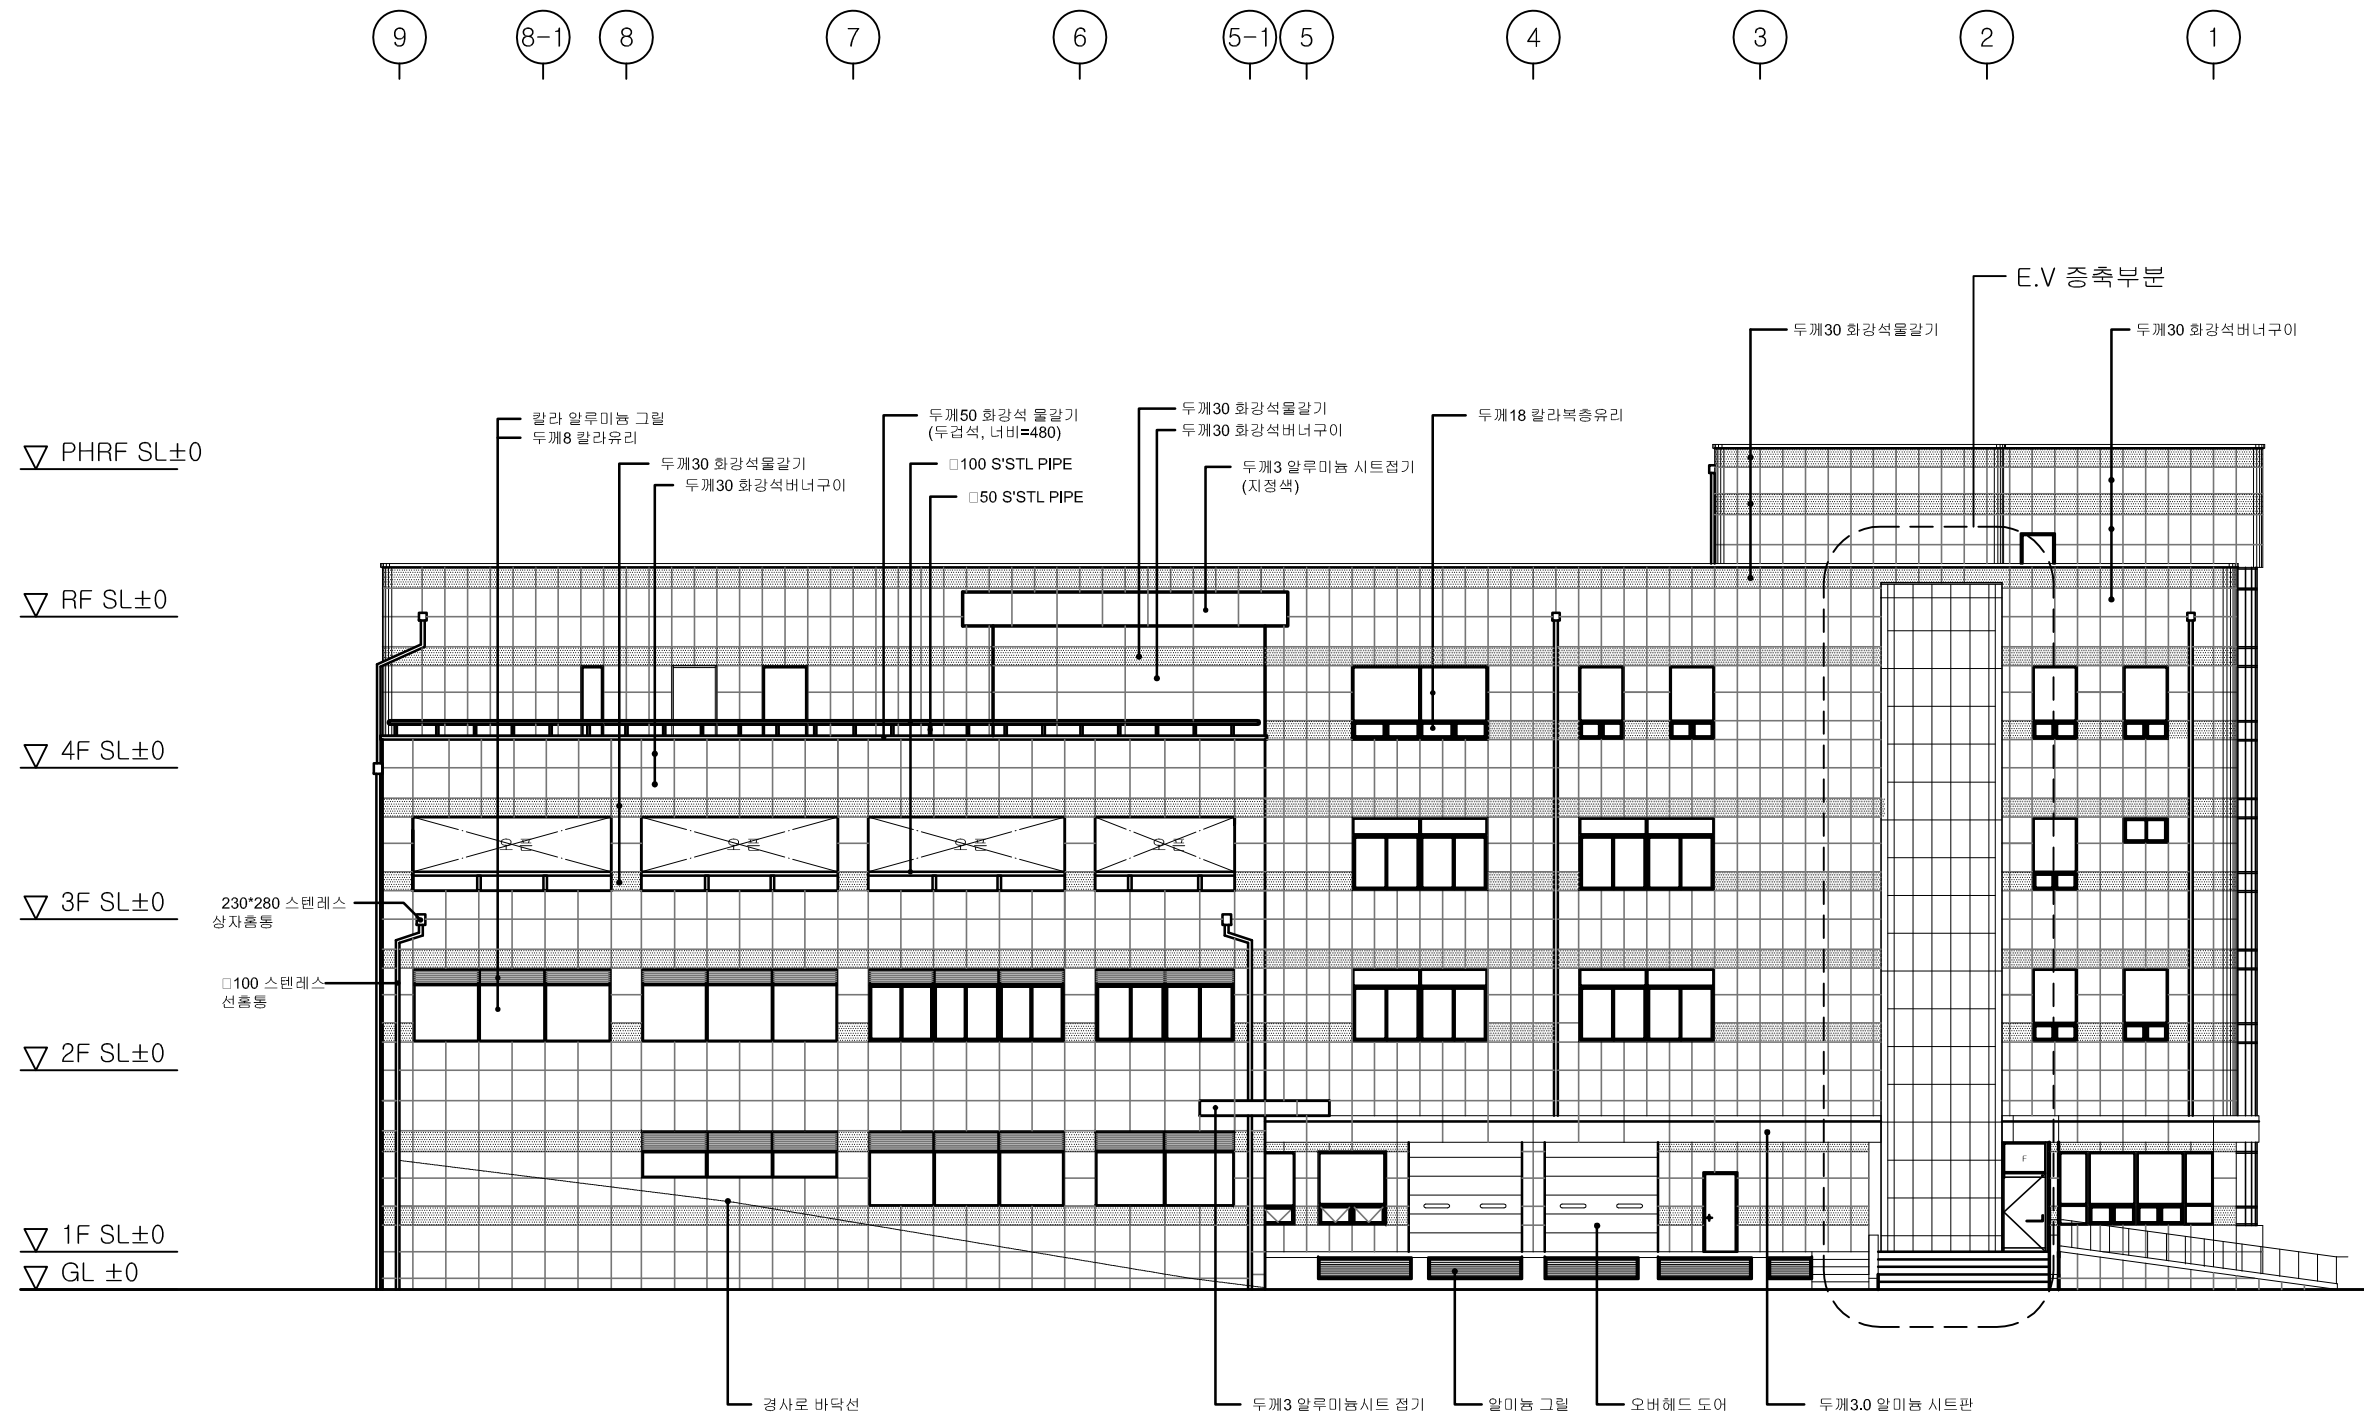


1 배 면 도(변경후)
3.1.2 NOTE S:1/200

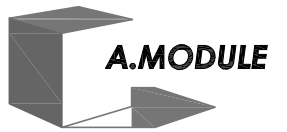

Architecture
Renovation
Interior design

3F. Han sol Bldg.
1531-7 Seocho-dong Seocho-gu
Seoul, Korea. 137-871
Amodule @ korea.com
Tel. 02 591-0599
Fax. 02 591-0799


서울강서우체국 E.V 증축공사

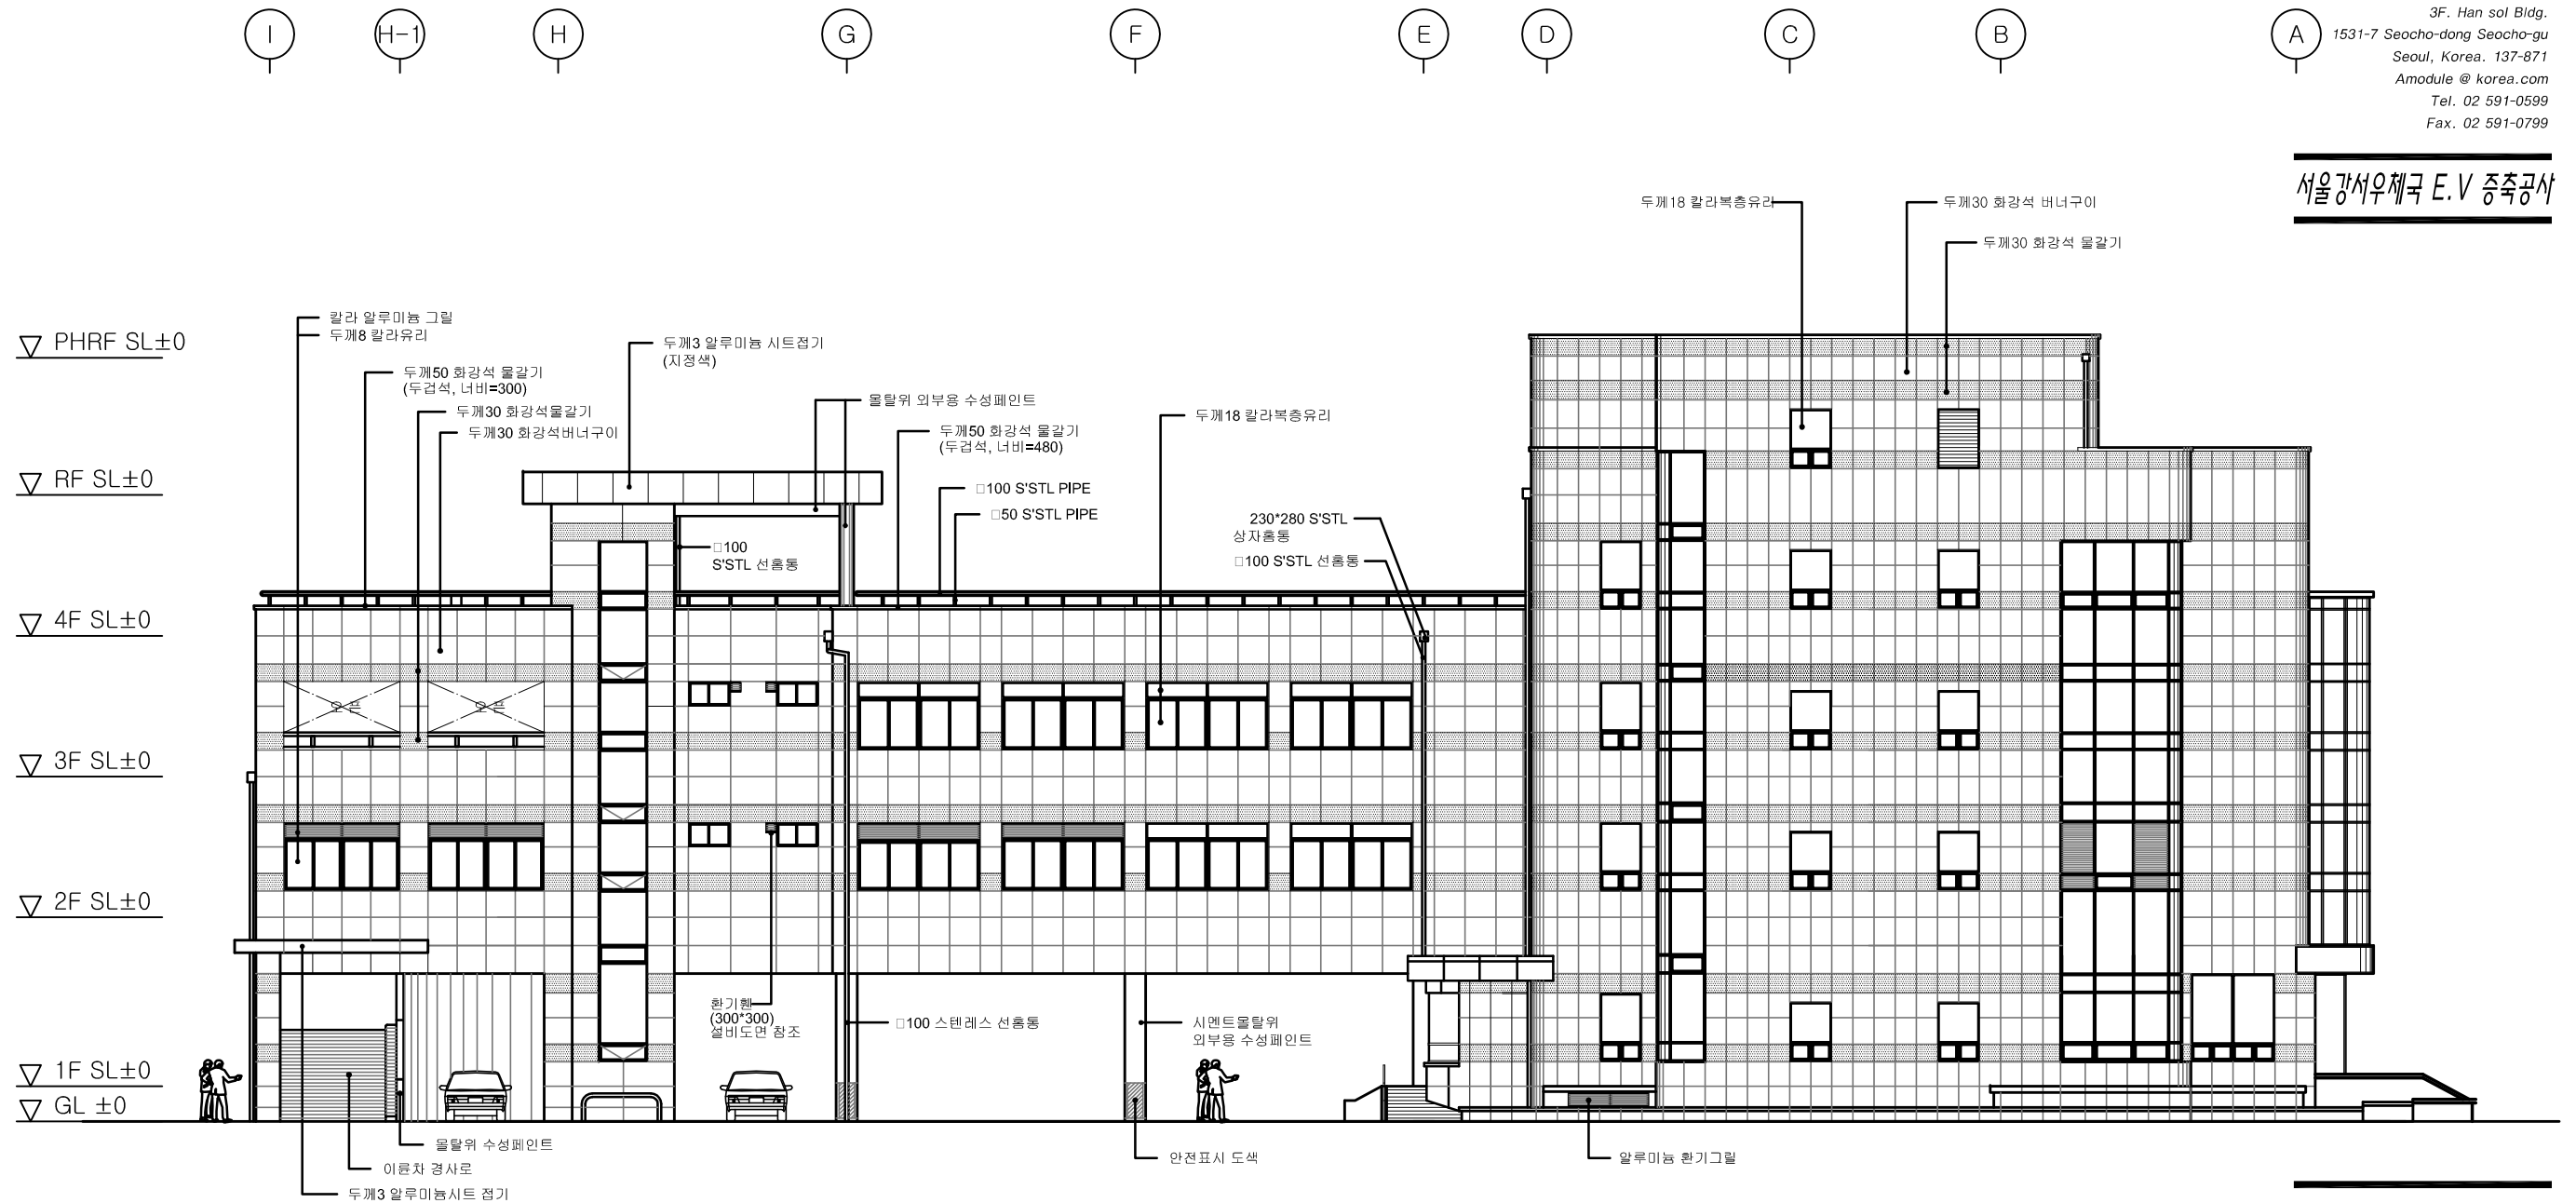

1 좌측면도(변경전)
3.2.1 NOTE S:1/200

Approved	
Checked	
Designed	
Drawing Name	변경전
	좌측면도
Scale	1/200
Drawing No.	3.2.1
Date	201 . . .


All drawings and written material appearing herein constitute original and unpublished work of the architect and may not be duplicated, used or disclosed without written consent of architect.

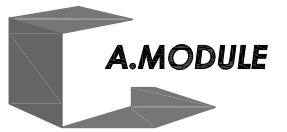

Architecture
Renovation
Interior design

3F. Han sol Bldg.
1531-7 Seocho-dong Seocho-gu
Seoul, Korea. 137-871
Amodule @ korea.com
Tel. 02 591-0599
Fax. 02 591-0799


서울강서우체국 E.V 증축공사

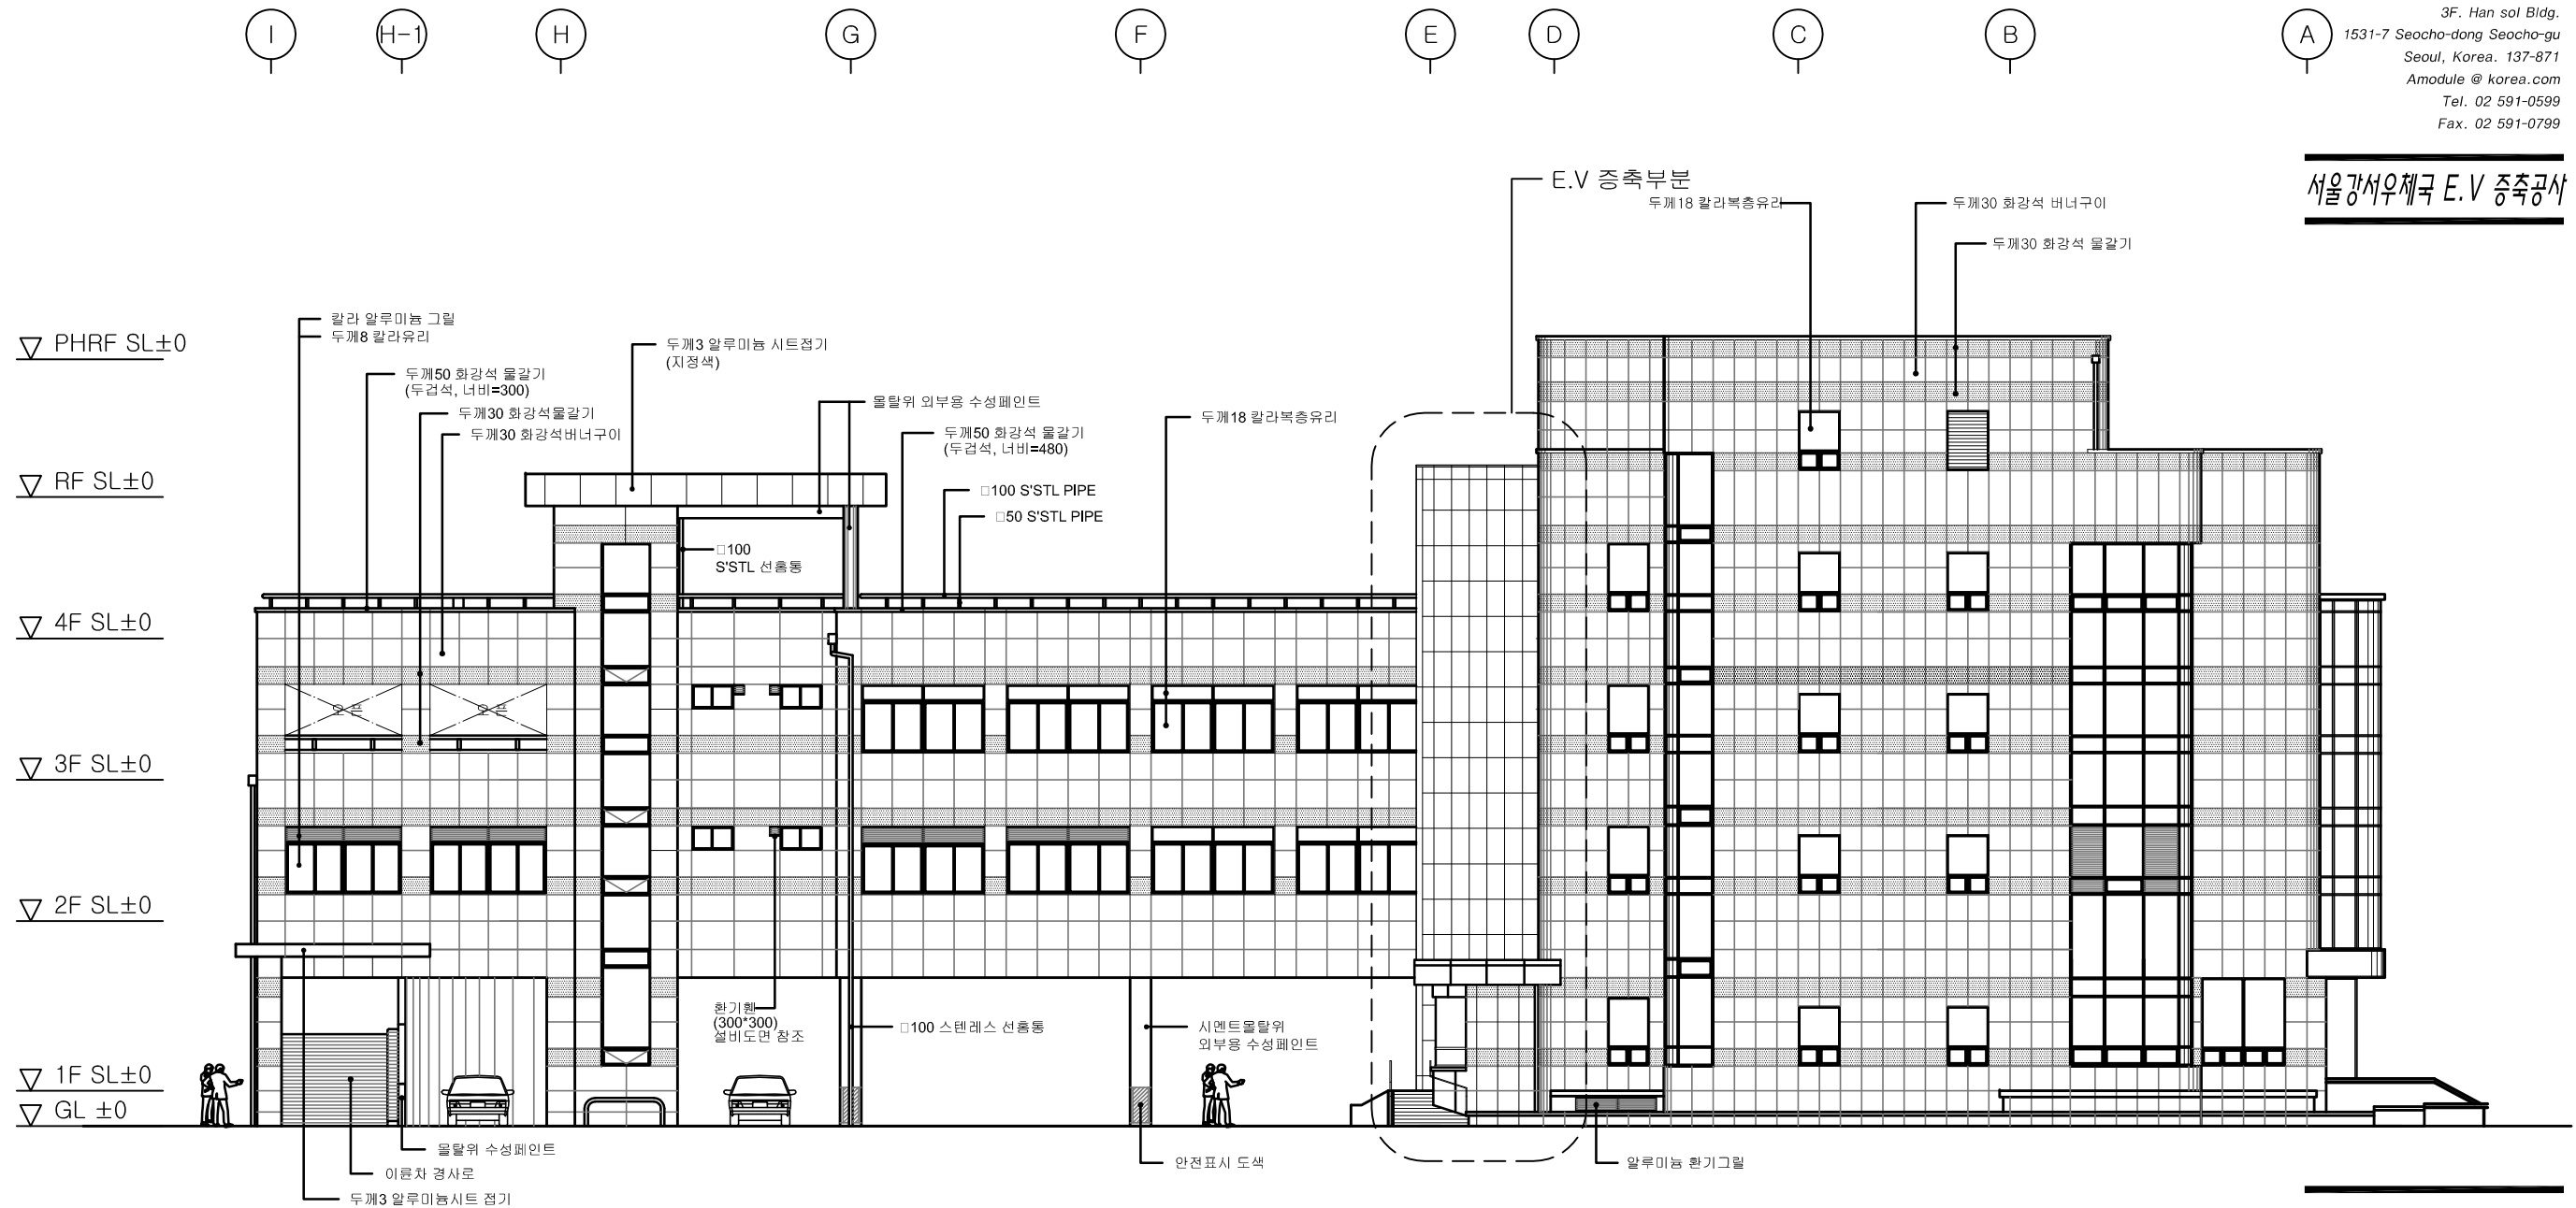

1 좌측면도(변경후)
3.2.2 NOTE S:1/200

Approved	
Checked	
Designed	
Drawing Name	변경후
	좌측면도
Scale	1/200
Drawing No.	3.2.2
Date	201 . . .

All drawings and written material appearing herein constitute original and unpublished work of the architect and may not be duplicated, used or disclosed without written consent of architect.

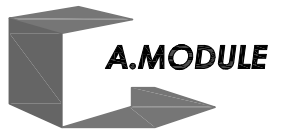

Architecture
Renovation
Interior design

3F. Han sol Bldg.
1531-7 Seocho-dong Seocho-gu
Seoul, Korea. 137-871
Amodule @ korea.com
Tel. 02 591-0599
Fax. 02 591-0799

서울강서우체국 E.V 증축공사

General Notes

Issues and Revisions

No.	Date	Issues & Revisions
-----	------	--------------------

Approved

Checked

Designed

Drawing Name 변경후


부분 단면도-1


Scale 1/50

Drawing No. 3.3

Date 201 . . .

All drawings and written material appearing herein constitute original and unpublished work of the architect and may not be duplicated, used or disclosed without written consent of architect.

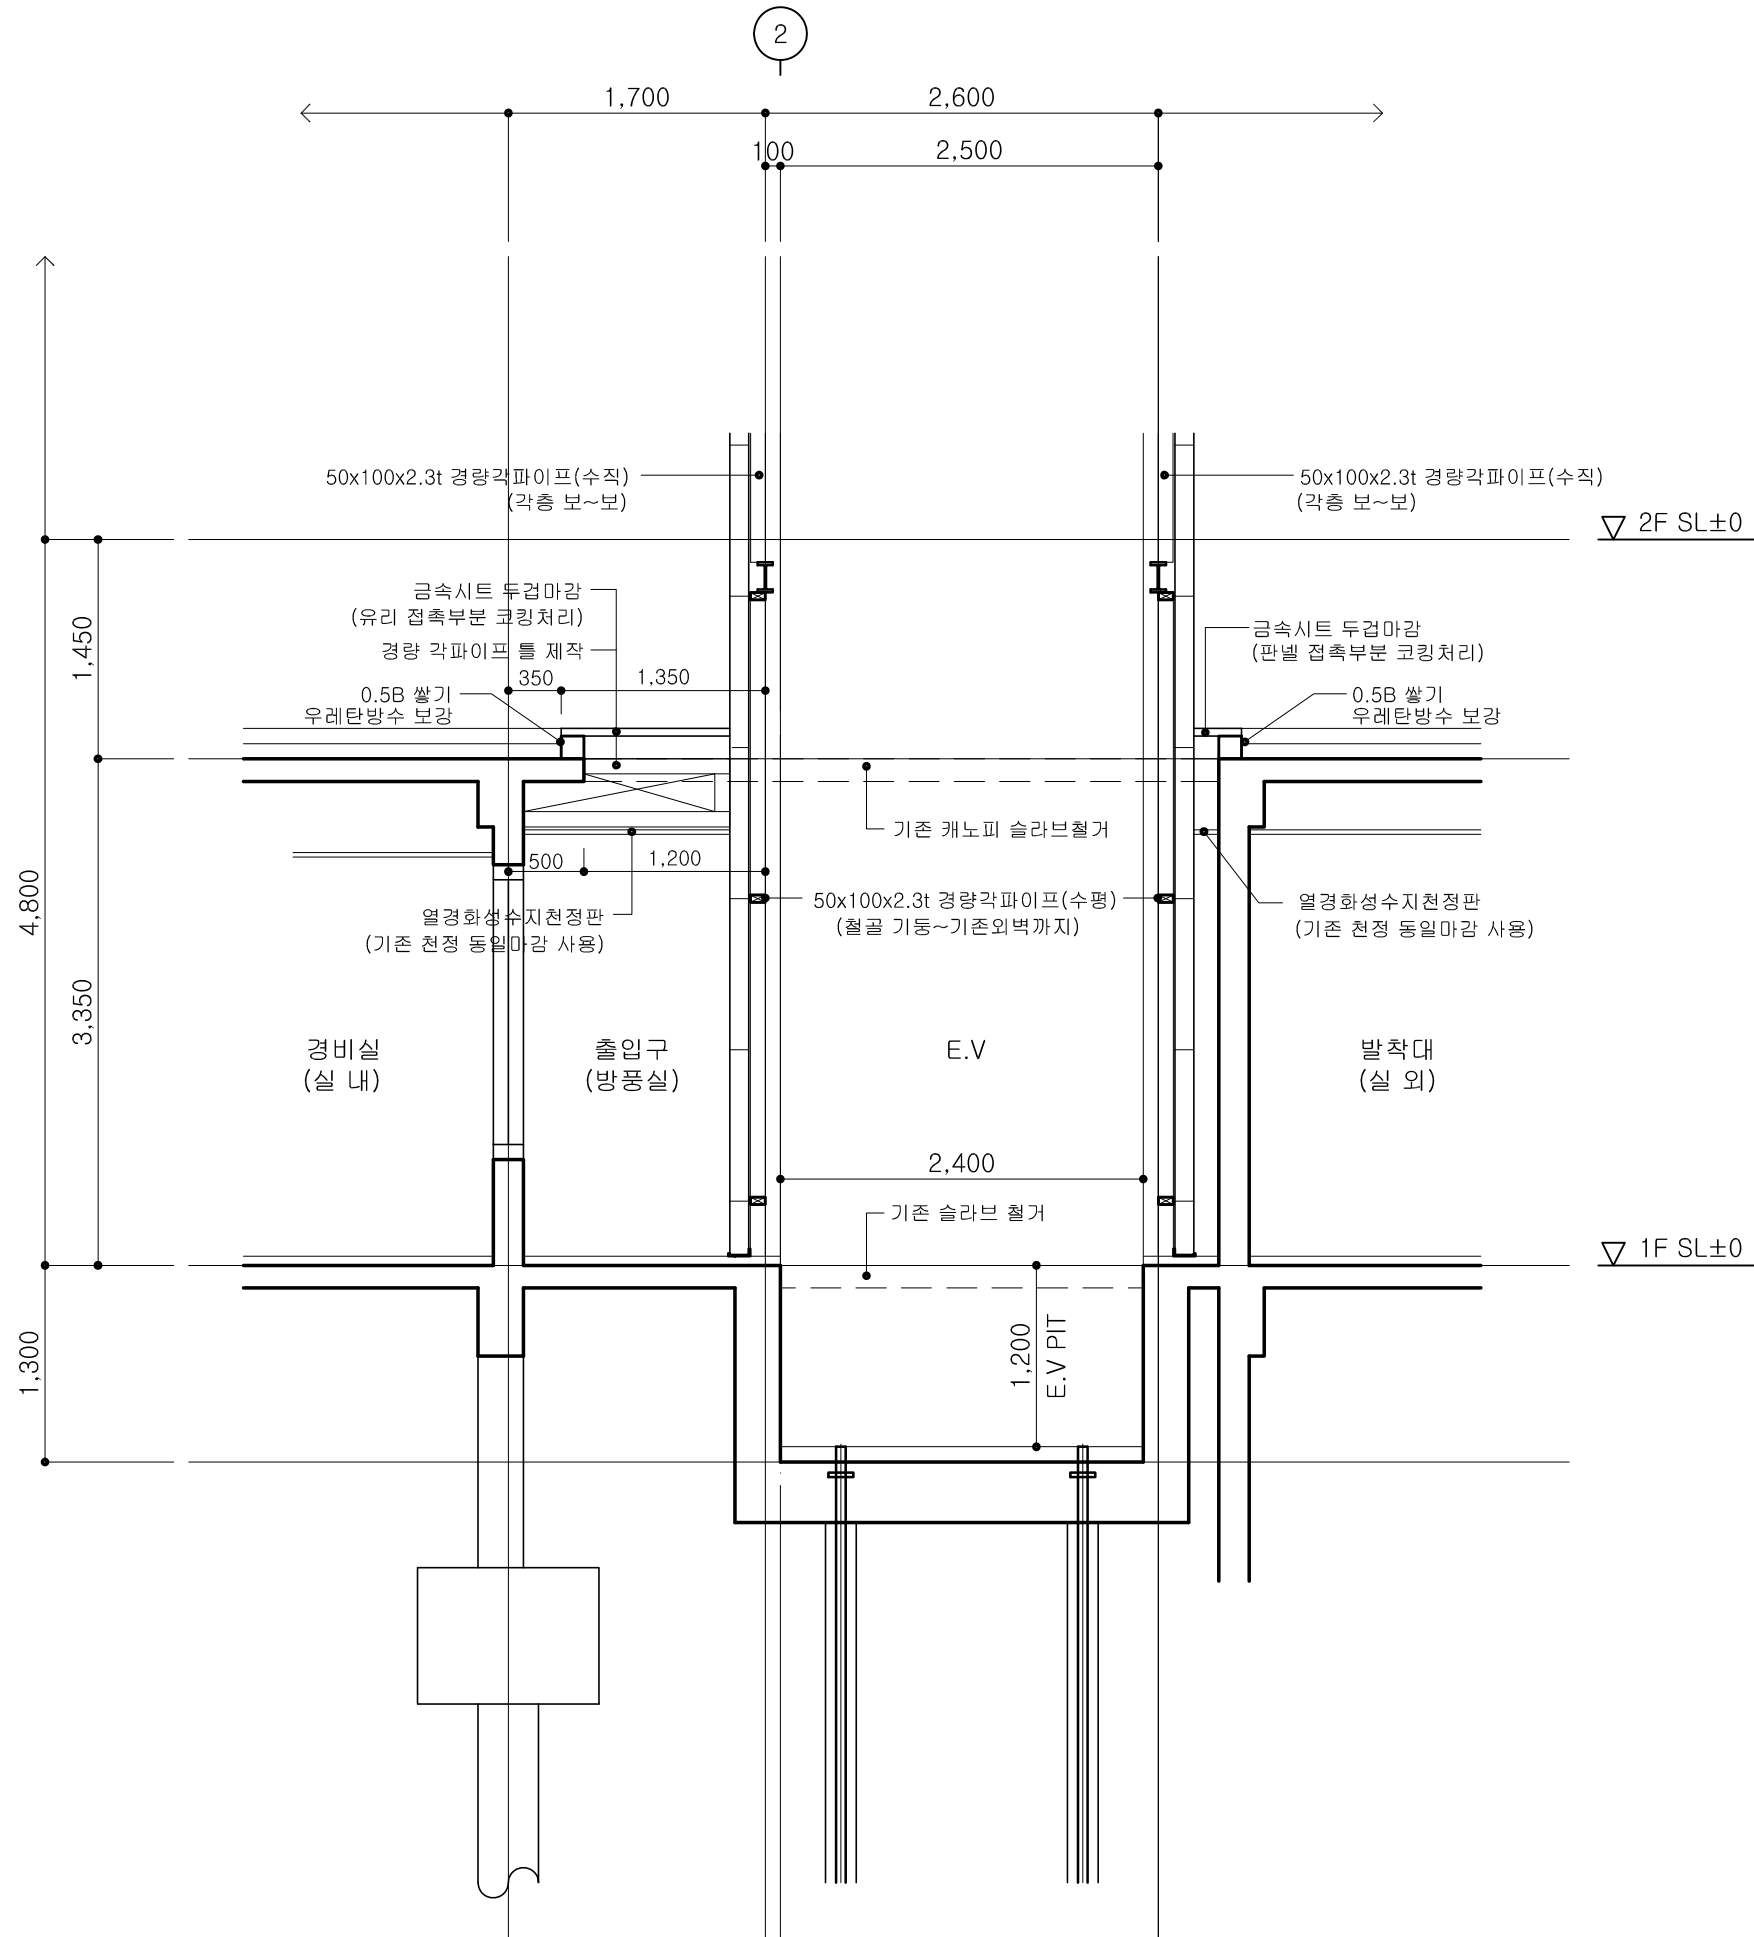

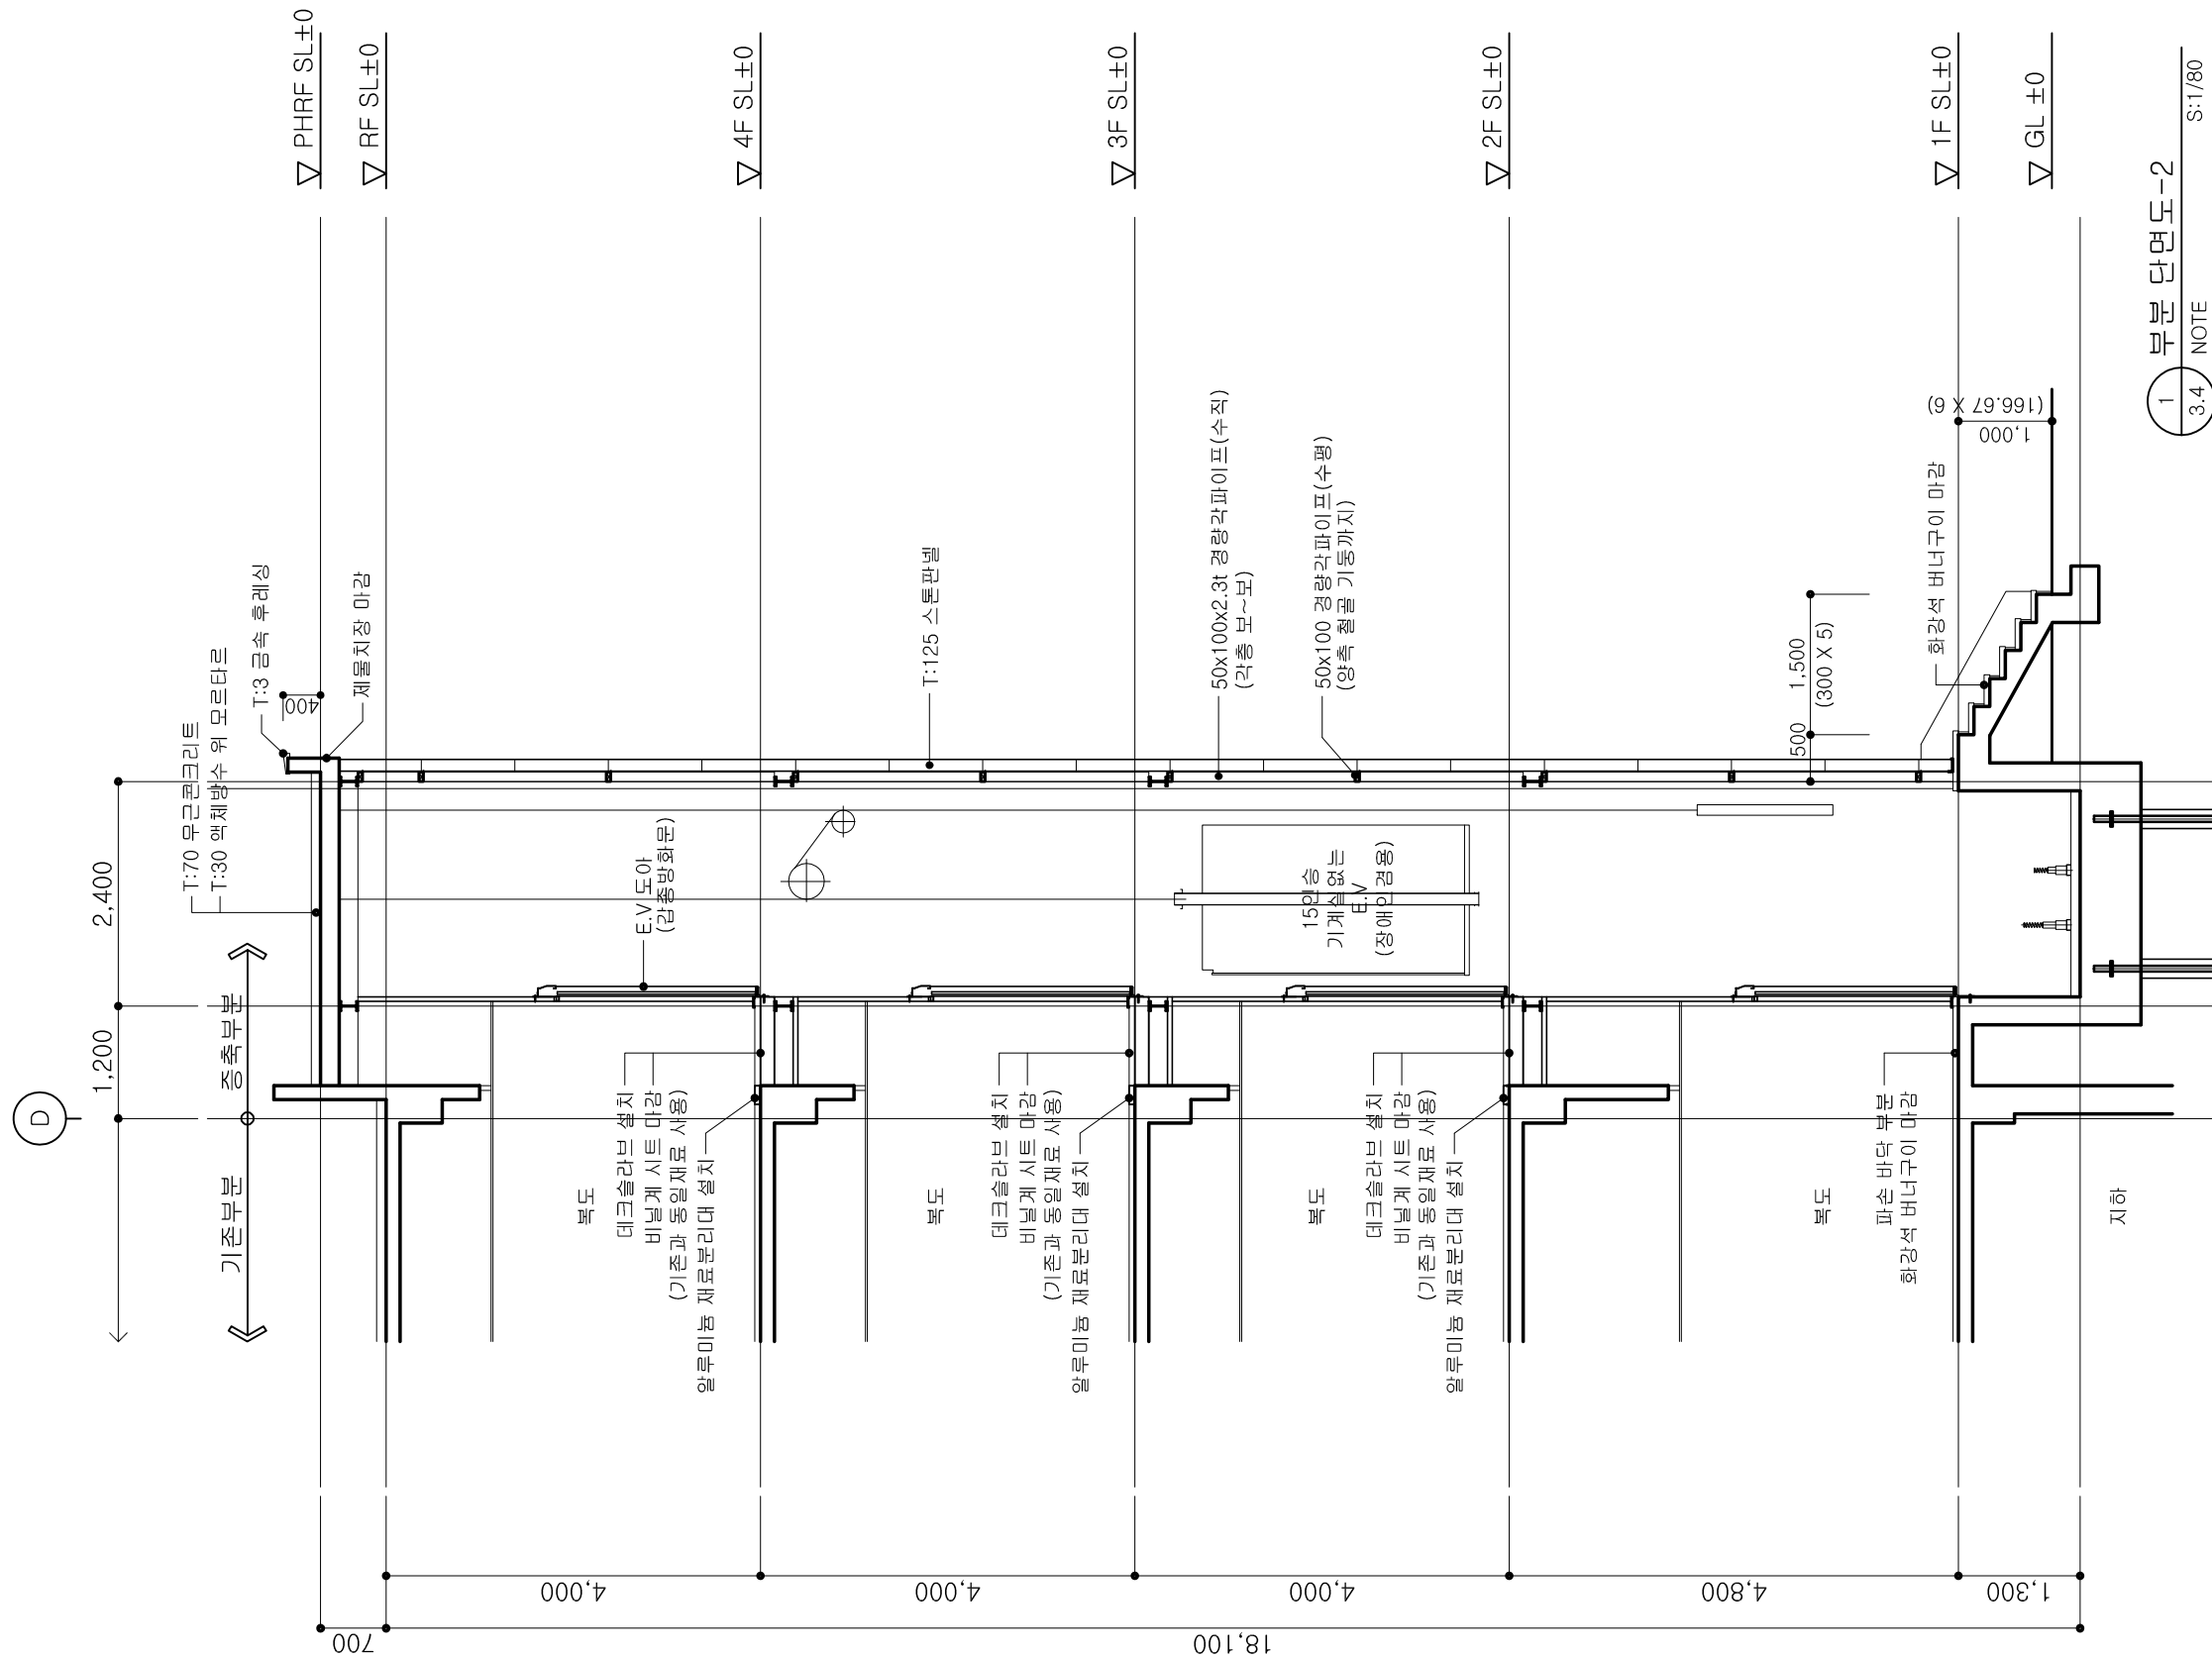

1
3.4
NOTE
S:1/80
부분 단면도-2



Architecture
Renovation
Interior design

3F. Han sol Bldg.
1531-7 Seocho-dong Seocho-gu
Seoul, Korea. 137-871
Amodule @ korea.com
Tel. 02 591-0599
Fax. 02 591-0799

서울강서우체국 E.V 증축공사

General Notes

1. E.V 증축부분 E.V용

감종방화도아 설치.

2. 철골 내화성능 1시간 이상

내화피복 할 것.

Issues and Revisions

No.	Date	Issues & Revisions

Approved

Checked

Designed

Drawing Name 변경후


부분 단면도-2

Scale 1/80

Drawing No. 3.4

Date 201 . . .

All drawings and written material appearing herein constitute original and unpublished work of the architect and may not be duplicated, used or disclosed without written consent of architect.

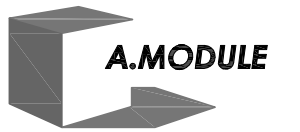

Architecture
Renovation
Interior design

3F. Han sol Bldg.
1531-7 Seocho-dong Seocho-gu
Seoul, Korea. 137-871
Amodule @ korea.com
Tel. 02 591-0599
Fax. 02 591-0799

서울강서우체국 E.V 증축공사

General Notes

1.  : E.V 증축부분
(E.V용 감충방화도아 설치.)
2. 15인승 장애인경용 E.V
음성안내장치 설치
3. 철골 내화성능 1시간 이상
내화피복(뿔칠) 할 것.

Issues and Revisions

No.	Date	Issues & Revisions
-----	------	--------------------

Approved

Checked

Designed

Drawing Name


부분 상세도-1

Scale 1/30

Drawing No. 4.1

Date 201 . . .

All drawings and written material appearing herein constitute original and unpublished work of the architect and may not be duplicated, used or disclosed without written consent of architect.

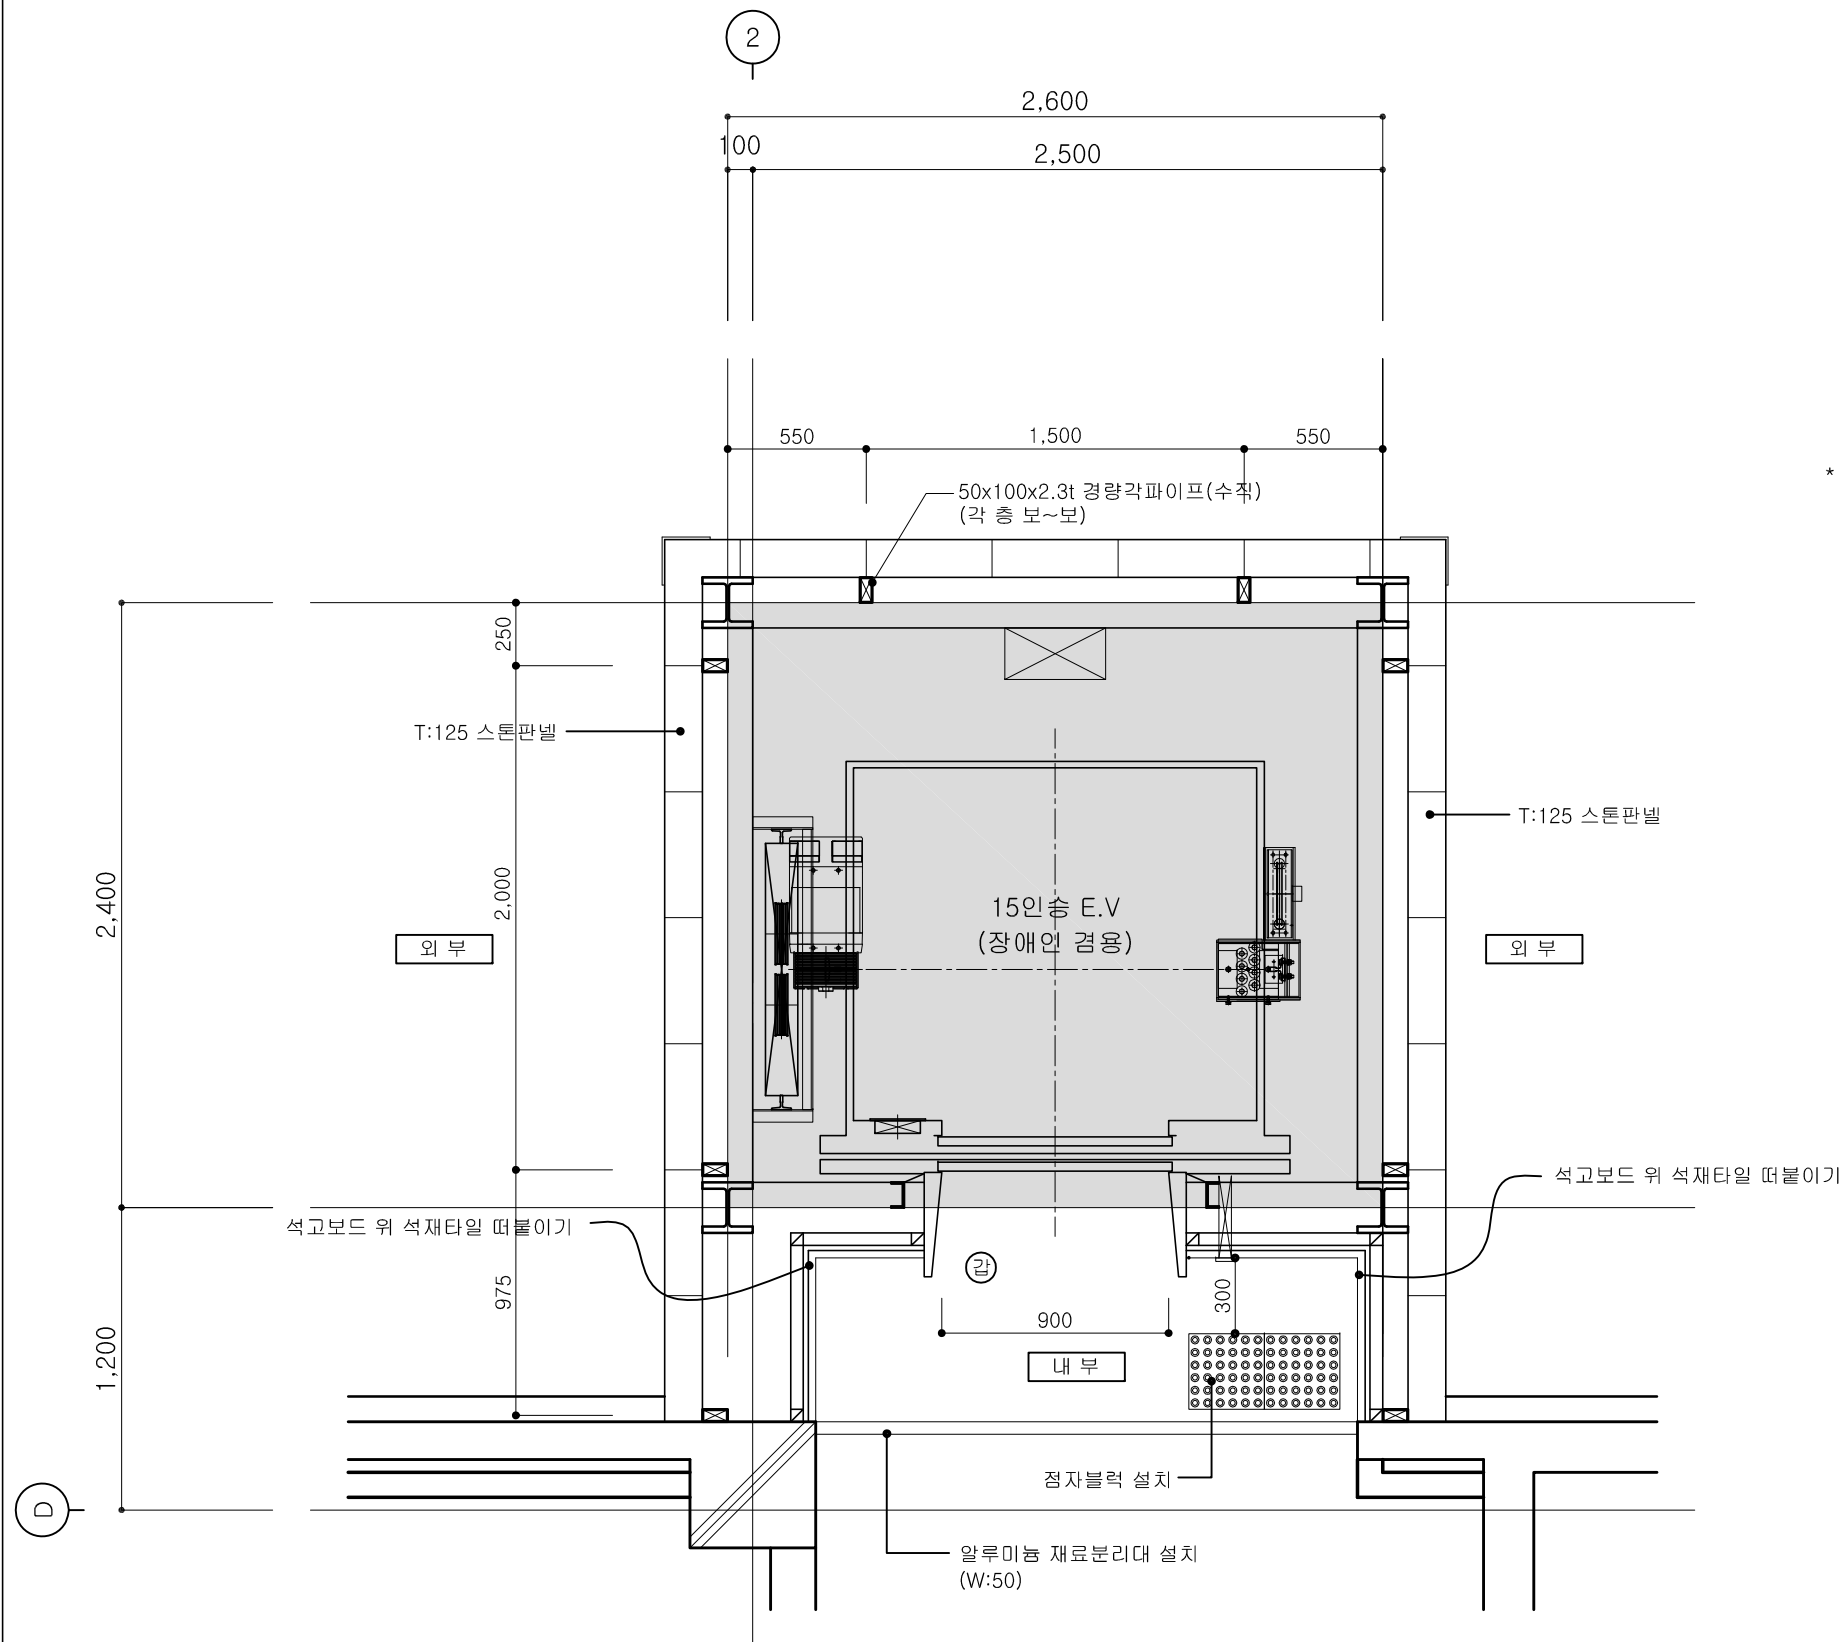

1 부분 상세도-1
4.1 NOTE S:1/30

* 승강기 공사 별도

* 부출입구(E.V부분) 전,후면 및
E.V조작반 전면부 점자블럭 내역 제외

■ 부출입구(E.V부분) 편의시설 공사부분

- 기존 경사로 핸드레일/점자표지판 설치

- 장애인주차표지판 스탠드형 2EA

- 장애인주차구역 안내표지판 부착형 1EA

■ 내부 기타 공사부분

- 4번열 공중실(영업실) 카운터 앞 점착식 점형블록 2EA 설치

- 부출입구 홀~공중실(영업실) 사이 1쪽 도어 전,후면 점형블럭 철거

- 지상1층 계단실 올라감/내려감 계단 앞 기존 철제 점형블럭 철거

- 점형블럭 철거 후 기존 동일 마감(화강석) 처리

■ 내부 화장실 공사부분

- 지상1층 기존 장애인 화장실 -> 남자 화장실 로 이용

내부 영유아 거치대 설치

외부 위치알림표지판(남자장애인화장실 1층, 여자장애인화장실 2층) 설치

- 지상2층 여자화장실 내부 1칸 기존 일반 화장실 -> 장애인화장실 로 변경

광감지기식 세정밸브로 교체

고정식 손잡이 및 상하회전식 손잡이 설치 / 영유아 거치대 설치

큐비클 교체 (도아 폭 1,200 확보)

- 지상1층, 지상2층 남자화장실 소변기 각 1개소 손잡이 및 광감지식 센서 설치

- 각 층 남자,여자 화장실 측면(도면 표기 위치) 안내표지판 및 점착식 점형블록(각 2EA) 설치

지상2층 여자화장실 안내표지판은 장애인화장실 겸용 안내표지판으로 설치

■ 주출입구(좌측) 편의시설 공사부분

- 외부 진입부 및 내부(방풍실) 기존 철제 점자블록 철거 후

외부 진입부 및 방풍실 문 전,후면 점착식 점자블록 설치(도면 표기위치)

철거 및 설치 작업으로 인한 기존 마감 파손부 보강

- 점자촉지판(내장형 음성안내기 포함) 설치 / 앞 점형블록 2EA 설치

- 기존 곡선형 경사로 철거 후 직선형 경사로(기울기 1/8)/핸드레일/점자표지판 설치



Architecture
Renovation
Interior design

3F. Han sol Bldg.
1531-7 Seocho-dong Seocho-gu
Seoul, Korea. 137-871
Amodule @ korea.com
Tel. 02 591-0599
Fax. 02 591-0799

서울강서우체국 E.V 증축공사

General Notes

Issues and Revisions

No. Date Issues & Revisions

Approved

Checked

Designed

Drawing Name

편의시설 관련 공사사항

Scale 1/NONE

Drawing No. 5.0

Date 201 . . .

All drawings and written material appearing herein constitute original and unpublished work of the architect and may not be duplicated, used or disclosed without written consent of architect.



3F. Han sol Bldg.
1531-7 Seocho-dong Seocho-gu
Seoul, Korea. 137-871
Amodule @ korea.com
Tel. 02 591-0599
Fax. 02 591-0799

서울강서우체국 E.V 증축공사

General Notes

Issues and Revisions

No.	Date	Issues & Revisions
-----	------	--------------------

Approved

Checked

Designed

Drawing Name

장해인시설계획도1

Scale 1/50

Drawing No. 5.1

Date 201 . . .

All drawings and written material appearing herein constitute original and unpublished work of the architect and may not be duplicated, used or disclosed without written consent of architect.

Architectural site plan of the 15th floor showing the layout of the elevator shaft, stairs, and various safety and accessibility features. The plan includes dimensions, material specifications, and labels for new and existing elements.

Legend:

- 신규 SSD (New SSD)
- 장애인주차표지판 (Disabled Parking Sign)
 - 주차장 입구에는 장애인주차구역 안내표지판 부착 (At the entrance of the parking lot, attach the guide sign for the disabled parking area)

Key Features and Dimensions:

- Stairs:** 경사로 측면 장애인 주차표지판 설치 (스탠드형식으로 표지판 부착할 것.) (Install disabled parking sign on the side of the ramp (stand-type sign to be attached)). 기존 경사로 (Existing ramp).
- Handrails:** H:800 □38 SUS난간 설치 (Install H:800 □38 SUS handrails).
- Signage:** 정차표지판 (C)부분 (Stop sign (C) part). 장애인 주차 표지판 설치 (조경에 가려지지 않도록 설치할 것.) (Install disabled parking sign (will be installed so as not to be obscured by landscaping)).
- Barrier:** 장애인주차 부분 (Disabled parking area). 조경 (Landscaping).
- Elevator Shaft:** 15인승 E.V (장애인경용) (15-person capacity E.V (disabled friendly)).
- Platform:** 조작반 (Control panel). 정형블록 설치 (Install standard blocks).
- Dimensions:** 1,100 (유효폭) (Effective width), 700, 300, 200, 1,100, 100, 250, 2,150, 500, 900 (유효폭) (Effective width), 300.
- Other Labels:** DN, 점형블록 설치 (Install dot-patterned blocks).

1,100
(유효폭)


800

2,100

F

▽ 바닥 마감선

- 주차장 입구에는
장애인주차구역 안내표지판 부착

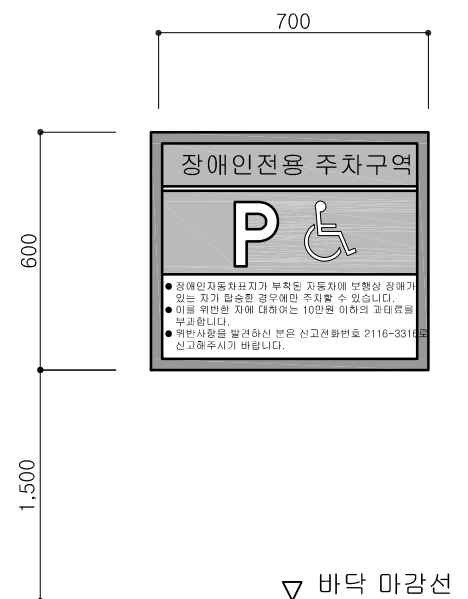

- 1) 출입문의 통과유효폭은 0.8미터 이상으로 한다.
- 2) 승강기내부의 휠체어 사용자용 조작반은 진입방향 우측면에 가로형으로 설치하고, 그 높이는 바닥면으로부터 0.85미터 내외로 한다.
- 3) 조작설비의 형태는 버튼식으로 하되, 시각장애인 등이 감지할 수 있도록 충수 등을 점자로 표시하여야 한다.

■ 경사로 및 안내설비

- 1) 경사로의 유효폭은 1.2M 이상으로 한다.(기존 건축물의 경우 0.9M까지 완화 가능)
- 2) 경사로의 양측에는 H:800~900mm, $\varnothing$ 32~38mm의 난간을 설치한다.
난간의 끝은 300mm 연장하여 점자표지판을 설치한다.
- 3) 점자안내판 또는 촉지도식 안내판에는 주요시설 또는 배치를 점자, 양각면, 선으로 표시한다.
- 4) 벽부형 점자안내판의 경우 H:1,500mm 이내, 입식 점자안내판의 경우 H:1,200mm 이내로 한다.
- 5) 장애인이 이용가능한 접수대는 H:700~900, 직원 이용부분 접수대는 H:900~1,000으로 한다.



- 

3F. Han sol Bldg.
1531-7 Seocho-dong Seocho-gu
Seoul, Korea. 137-871
Amodule @ korea.com
Tel. 02 591-0599
Fax. 02 591-0799

서울강서우체국 E.V 증축공사

General Notes

Issues and Revisions

No.	Date	Issues & Revisions
-----	------	--------------------

Approved

Checked

Designed

Drawing Name


장해인시설계획도2

Scale 1/80

Drawing No. 5.2


Date 201 . . .

All drawings and written material appearing herein constitute original and unpublished work of the architect and may not be duplicated, used or disclosed without written consent of architect.

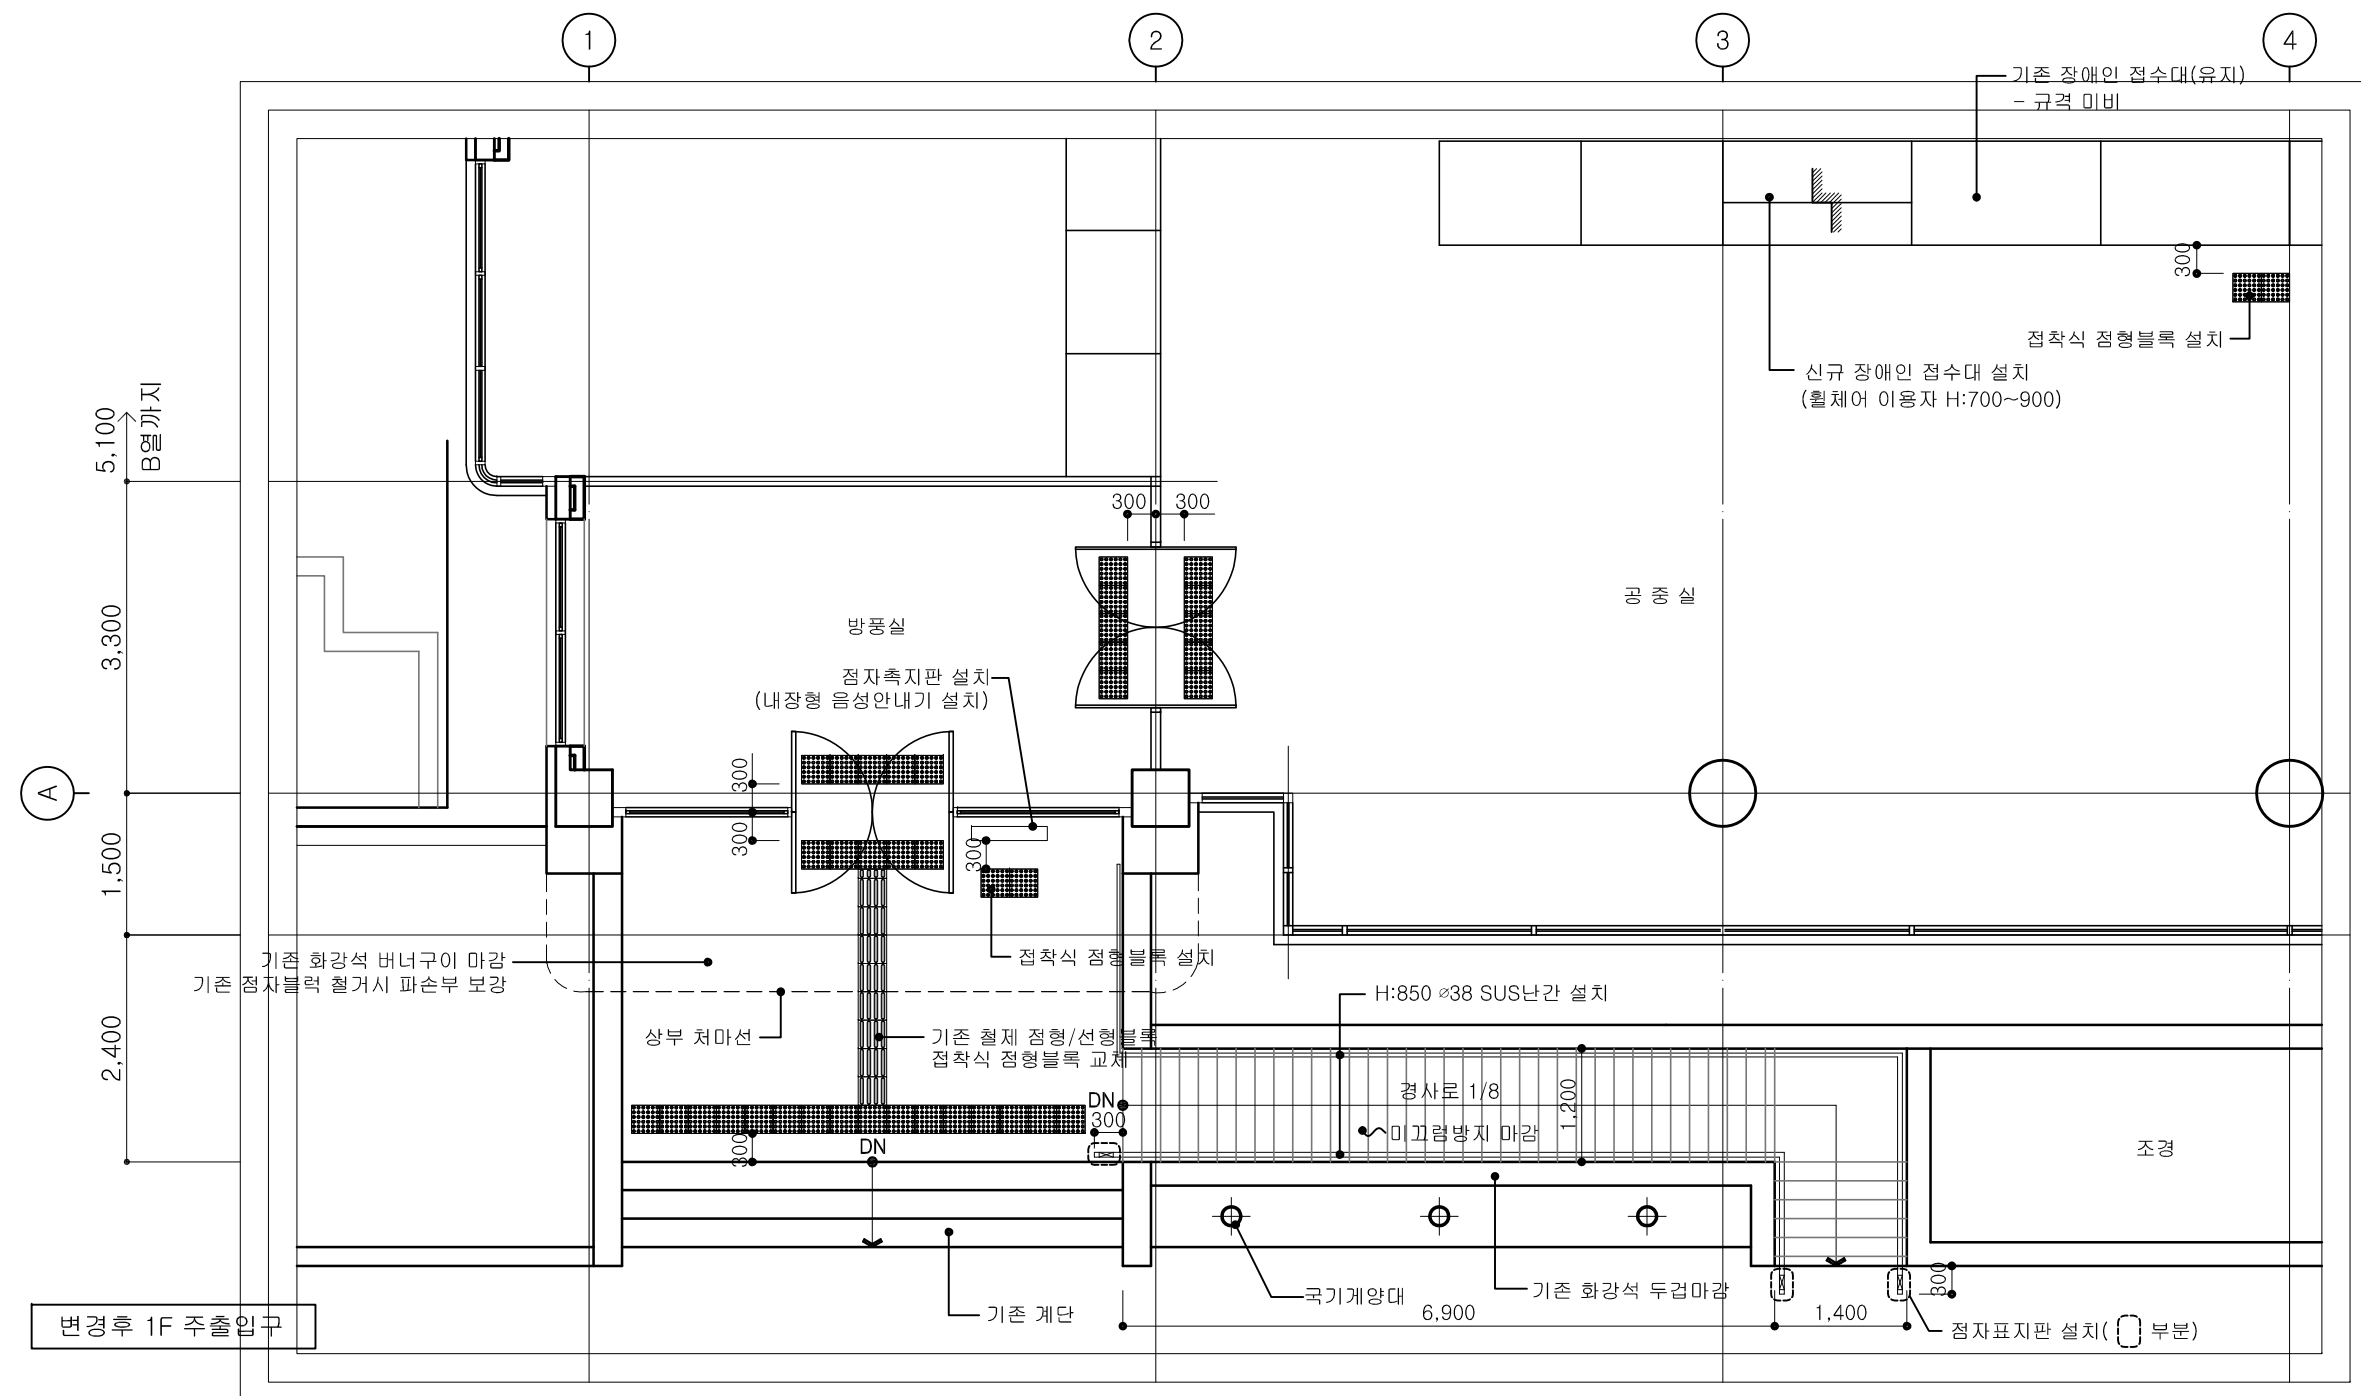


■ 장애인등의 이용이 가능한 화장실

- 1) 출입문의 통과유효폭은 0.8M 이상으로 하여야 한다.
- 2) 화장실의 출입구(문) 옆 벽면의 1.5M 높이에 남자용,여자용을 구별할 수 있는 점자표지판을 부착하여야 한다.
-> 각층 화장실 입구 측면에 설치할 것.

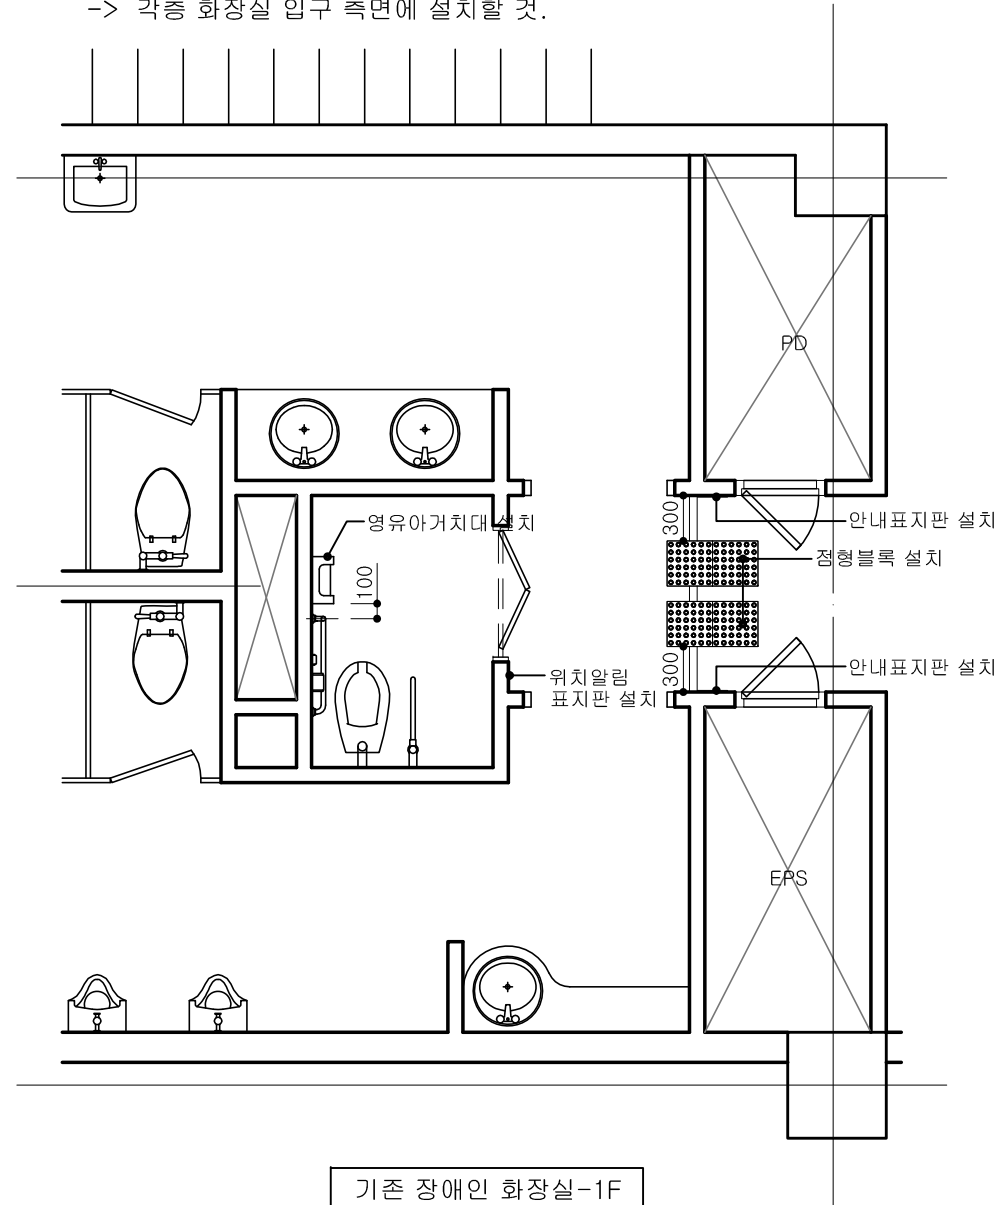




NOTE)

- 장애인용 화장실 추가 설치시설 : 안내표지판, 영유아거치대 설치
- 장애인용 화장실의 위치알림표지판(남자 장애인화장실 1층/ 여자 장애인화장실 2층)을 장애인용 화장실 외부에 설치한다.

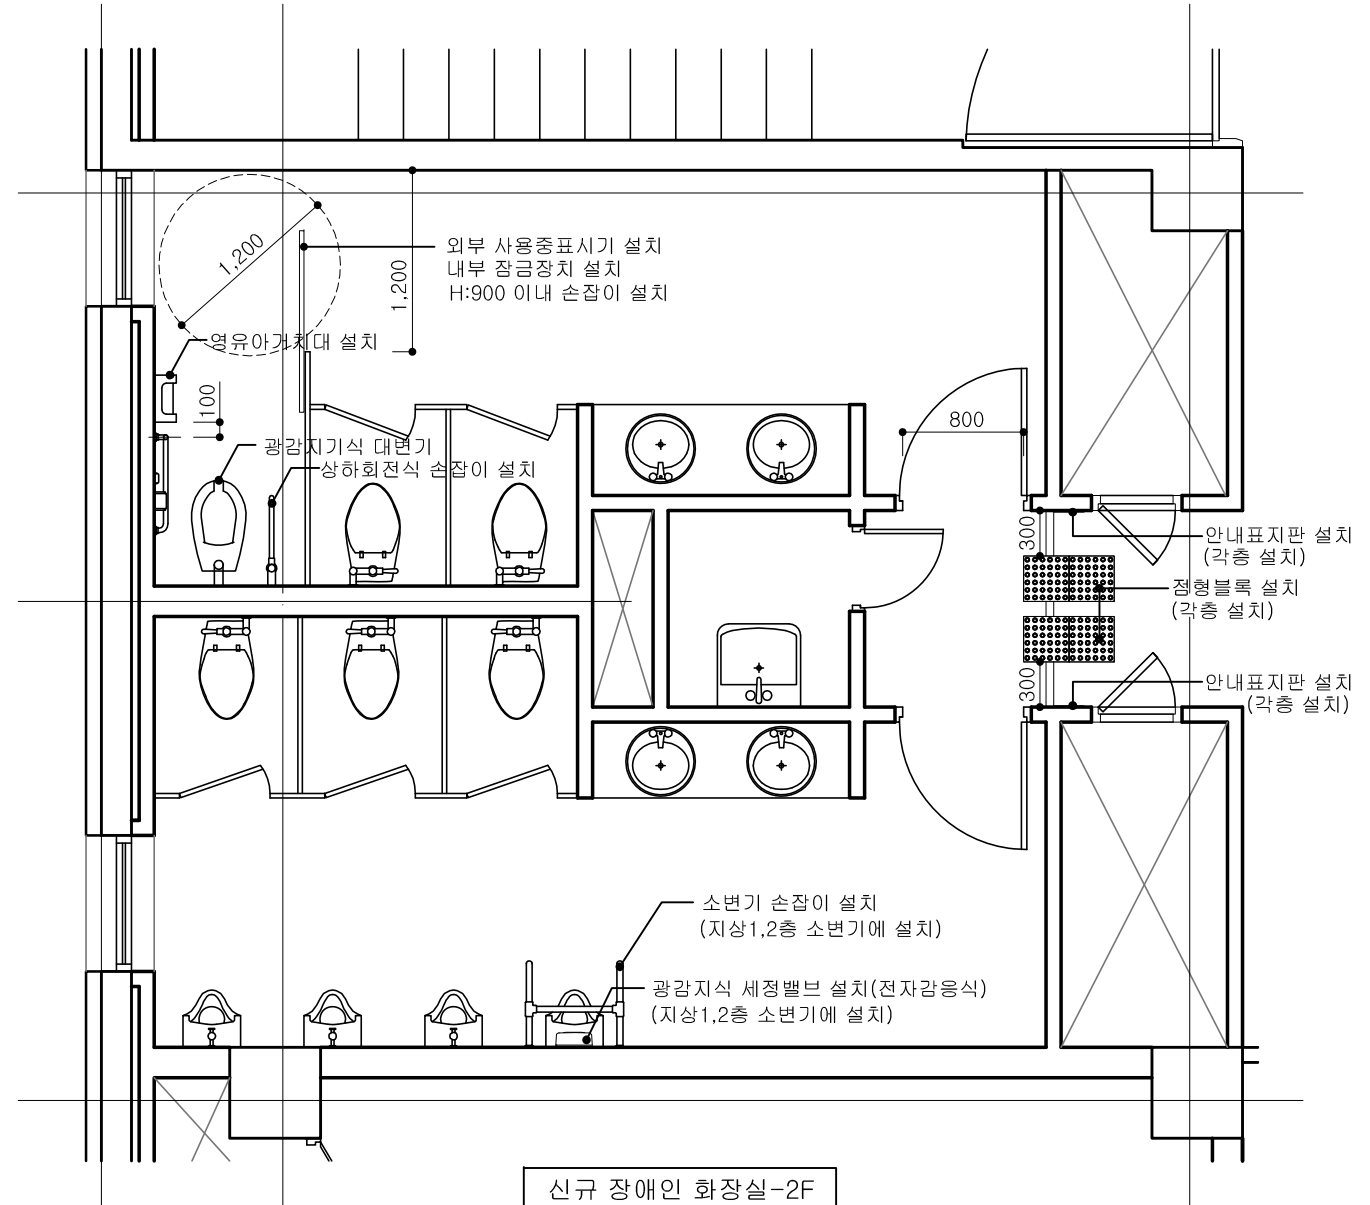

NOTE)

- 2F 여자화장실 안내표지판의 경우 장애인화장실 경용 안내표지판으로 설치한다.

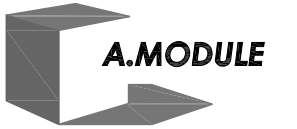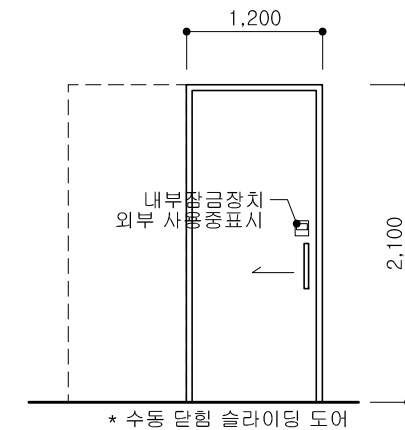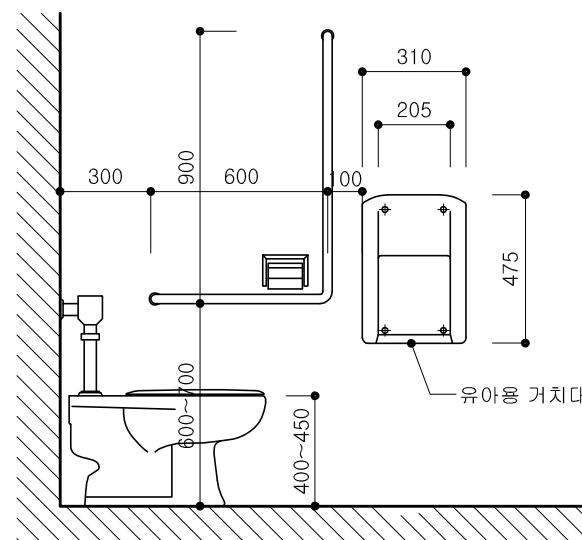

Architecture
Renovation
Interior design

3F. Han sol Bldg.
1531-7 Seocho-dong Seocho-gu
Seoul, Korea. 137-871
Amodule @ korea.com
Tel. 02 591-0599
Fax. 02 591-0799

서울강서우계국 E.V 중축공사

General Notes

안내표지판 설치
(각층 설치)
정형블록 설치
(각층 설치)
안내표지판 설치
(각층 설치)

Issues and Revisions

No. Date Issues & Revisions

Approved

Checked

Designed

Drawing Name

장애인시설계획도3

Scale 1/50

Drawing No. 5.3

Date 201 . . .

All drawings and written material appearing herein constitute original and unpublished work of the architect and may not be duplicated, used or disclosed without written consent of architect.



3F. Han sol Bldg.
1531-7 Seocho-dong Seocho-gu
Seoul, Korea. 137-871
Amodule @ korea.com
Tel. 02 591-0599
Fax. 02 591-0799

서울강서우체국 E.V 증축공사

General Notes

Issues and Revisions

No.	Date	Issues & Revisions
-----	------	--------------------

Approved

Checked

Designed

Drawing Name


장래인용 카운터 상세도

Scale 1/30

Drawing No. 5.4

Date 201 . . .

All drawings and written material appearing herein constitute original and unpublished work of the architect and may not be duplicated, used or disclosed without written consent of architect.

 

■ 장애인용 카운터

- 직원 이용 서랍 및 선반은 기존 사용품을 재사용
- 카운터 철거와 장애인용 카운터 설치로 인한 기존 카운터의 측면은 T:18 합판/인테리어필름마감 설치

서울강서우체국 E.V 중축공사

구 조

2015. 08

서울지방우정청

변경전



Architecture
Renovation
Interior design

3F. Han sol Bldg.
1531-7 Seocho-dong Seocho-gu
Seoul, Korea, 137-871
Amodule @ korea.com
Tel. 02 591-0599
Fax. 02 591-0799

서울강서우체국 E.V 증축공사

General Notes

Issues and Revisions

No.	Date	Issues & Revisions
-----	------	--------------------

Approved

Checked

Designed

Drawing Name 변경전



지하1층 구조평면도

Scale 1/80


Drawing No. 8.1.1

Date 201 . . .

All drawings and written material appearing herein constitute original and unpublished work of the architect and may not be duplicated, used or disclosed without written consent of architect.

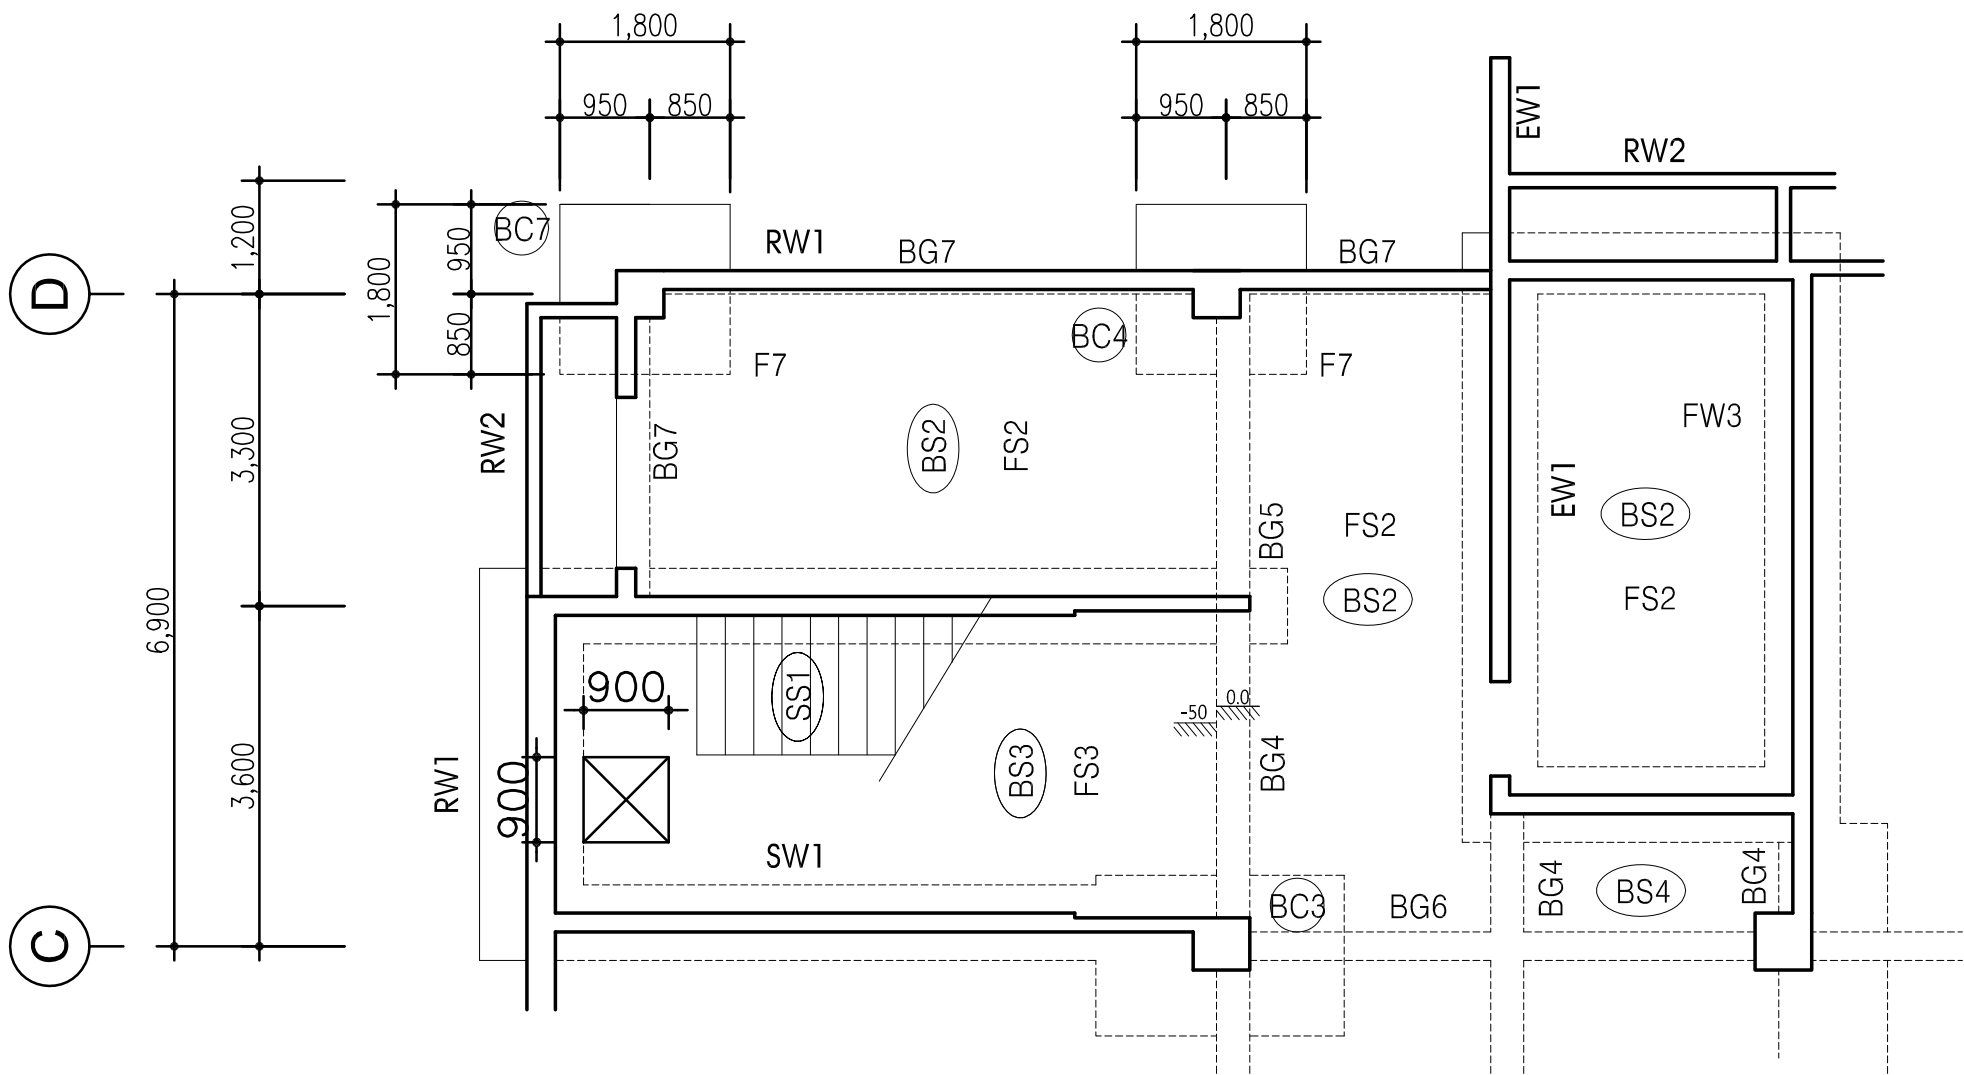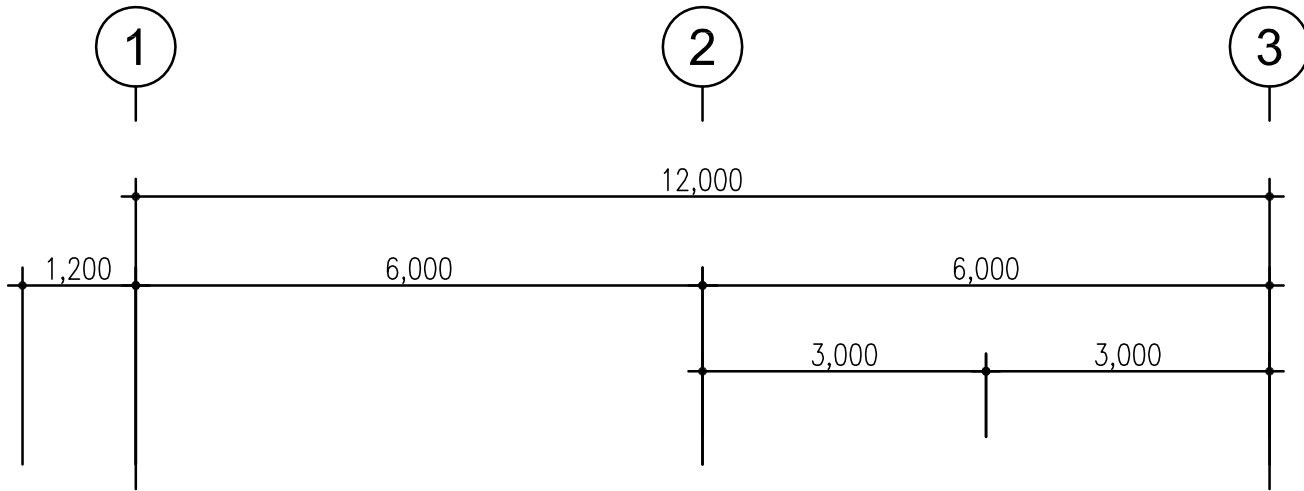

1 지하1층 구조평면도
8.1.1 NOTE S:1/80

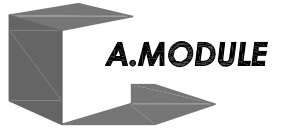

Architecture
Renovation
Interior design

3F. Han sol Bldg.
1531-7 Seocho-dong Seocho-gu
Seoul, Korea. 137-871
Amodule @ korea.com
Tel. 02 591-0599
Fax. 02 591-0799

서울강서우체국 E.V 증축공사

General Notes

Issues and Revisions

No.	Date	Issues & Revisions
-----	------	--------------------

Approved

Checked

Designed

Drawing Name 변경후

지하1층 구조평면도

Scale 1/80


Drawing No. 8.1.3

Date 201 . . .

All drawings and written material appearing herein constitute original and unpublished work of the architect and may not be duplicated, used or disclosed without written consent of architect.


변경후

MAT FND DETAIL

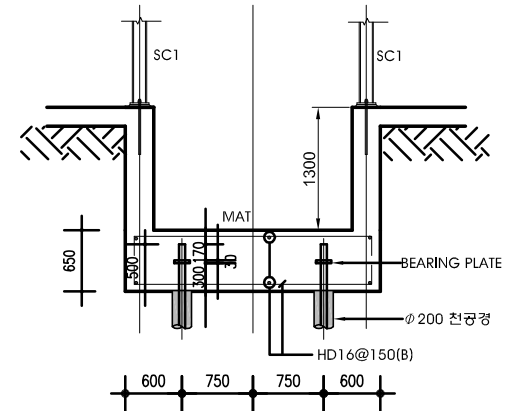


* NOTE

1. $f_{ck} = 24\text{MPa}$, $f_y = 400\text{MPa}$
2. PILE : MICRO PILE 천공경 $\phi 200$
 $f_p = 700\text{kN/본}$ (인장, 압축), 암반정착깊이 7.0m
1층 : 6본, 지하1층 : 4본
3. MAT THK. = 650mm(빗금부분)

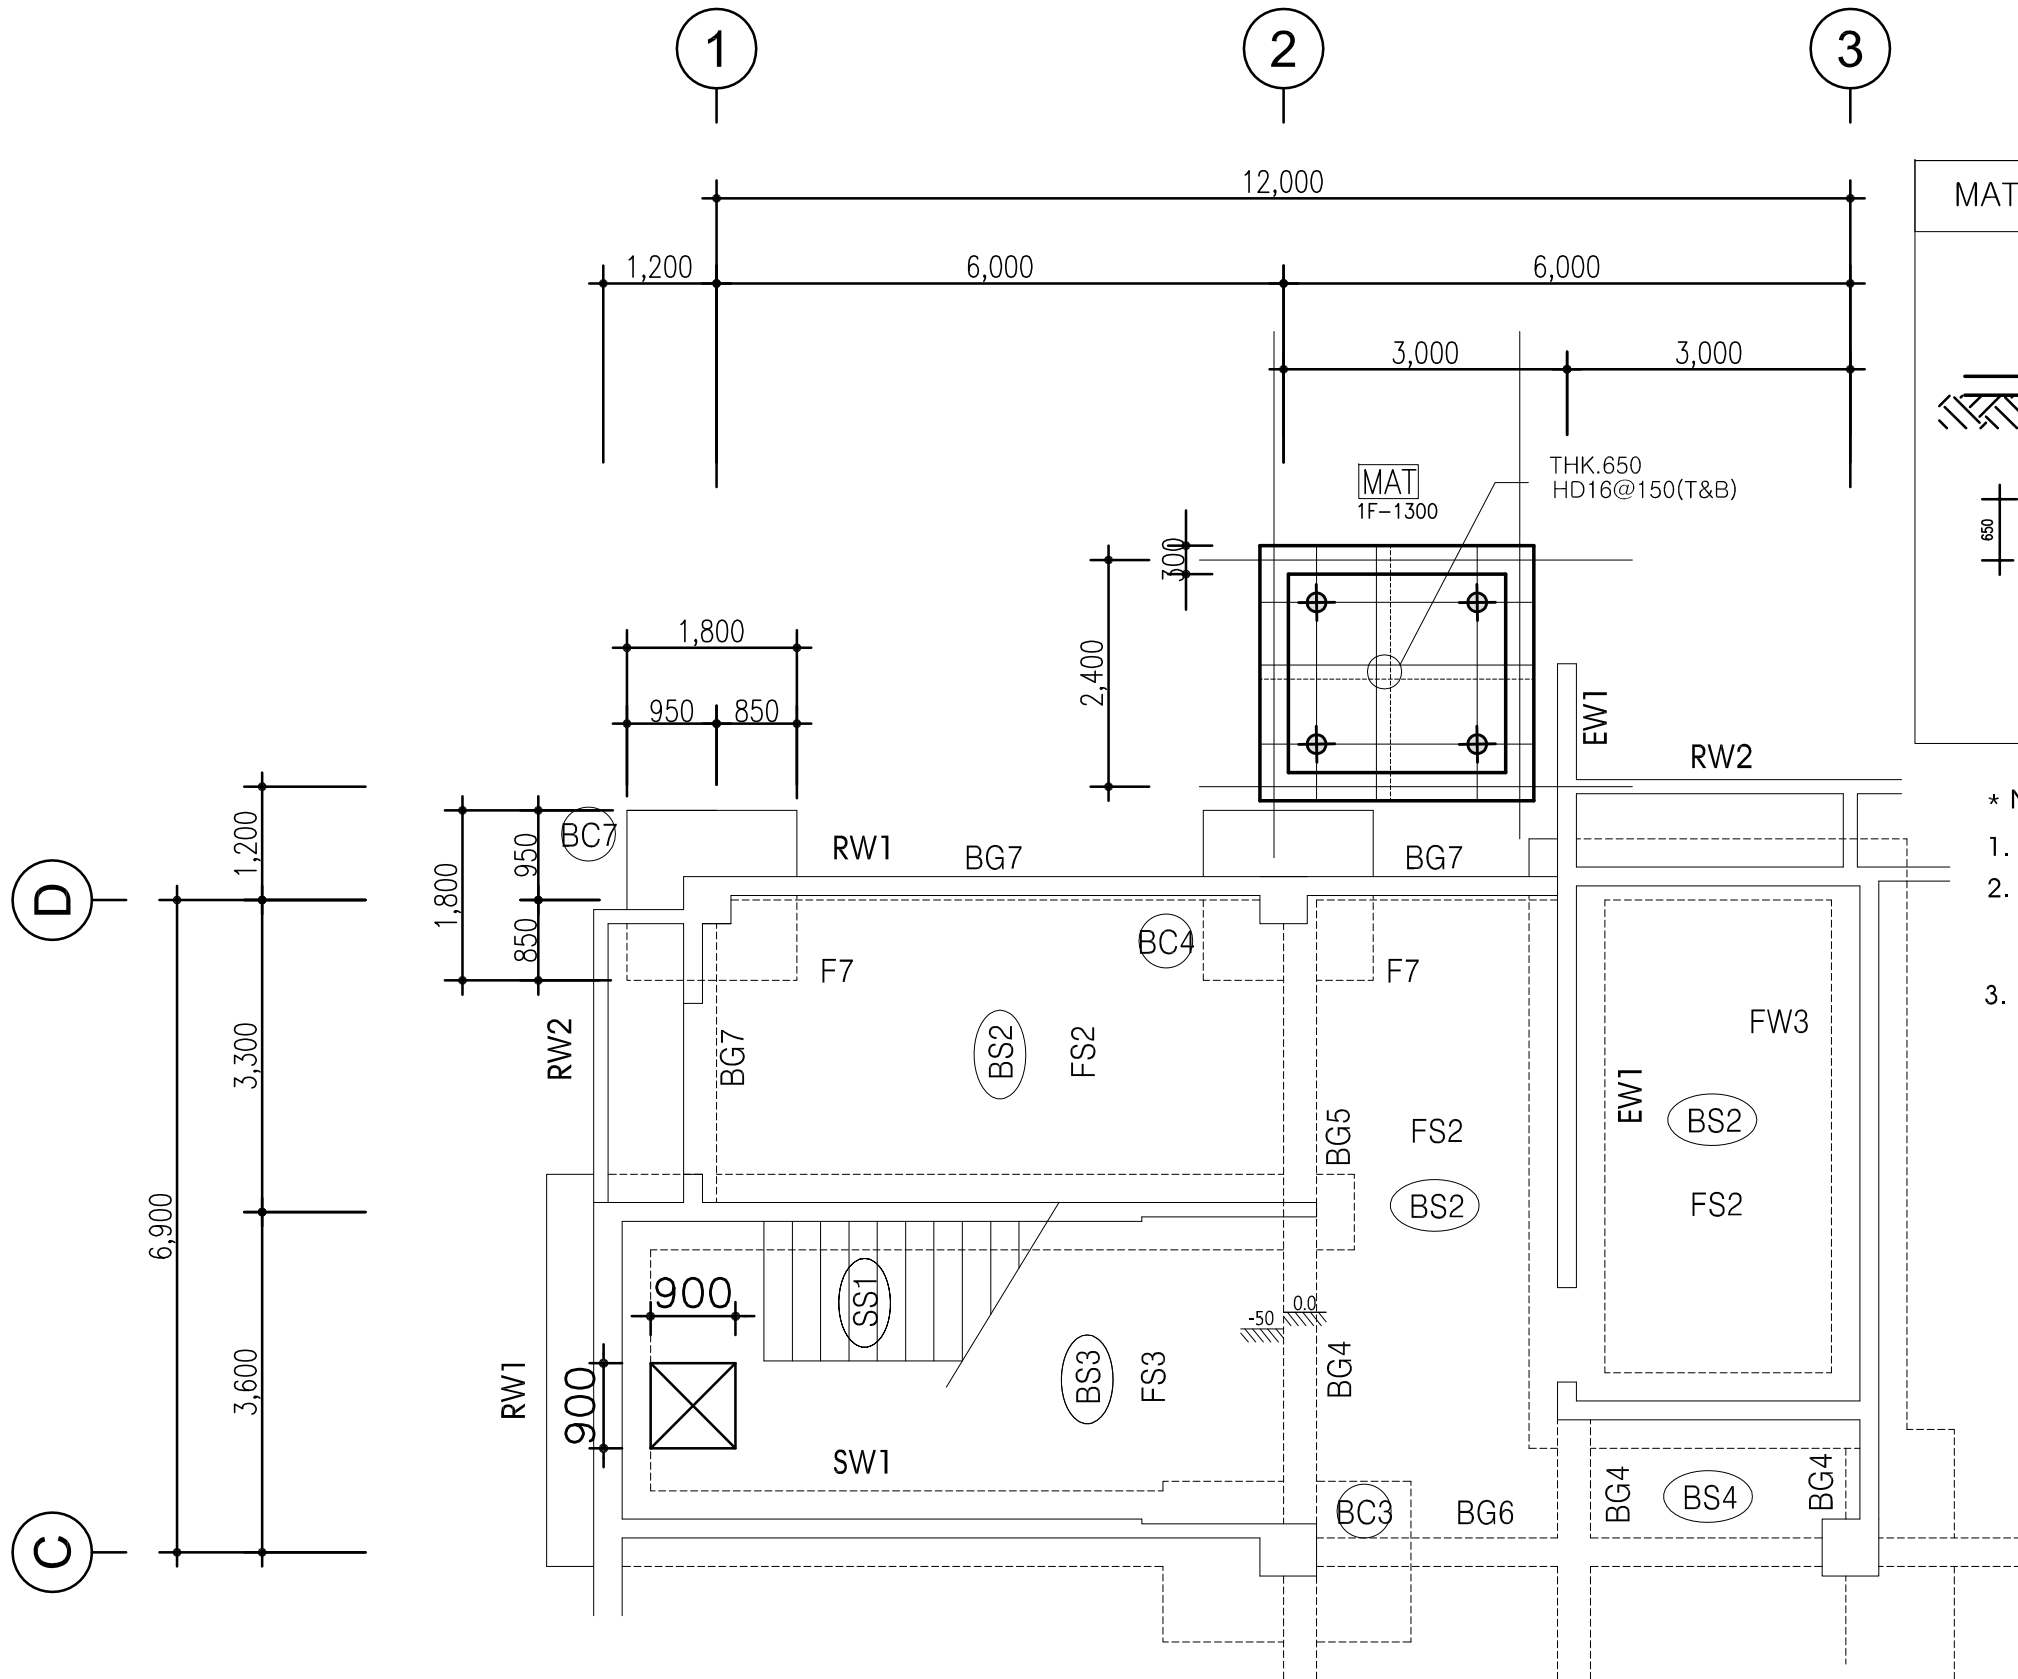

1 지하1층 구조평면도
8.1.3 NOTE S:1/80

변경전

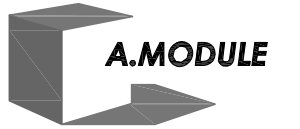

Architecture
Renovation
Interior design

3F. Han sol Bldg.
1531-7 Seocho-dong Seocho-gu
Seoul, Korea. 137-871
Amodule @ korea.com
Tel. 02 591-0599
Fax. 02 591-0799

서울강서우체국 E.V 증축공사

General Notes

Issues and Revisions

No.	Date	Issues & Revisions
-----	------	--------------------

Approved

Checked

Designed

Drawing Name 변경전


지상1층 구조평면도

Scale 1/80


Drawing No. 8.2.1

Date 201 . . .

All drawings and written material appearing herein constitute original and unpublished work of the architect and may not be duplicated, used or disclosed without written consent of architect.

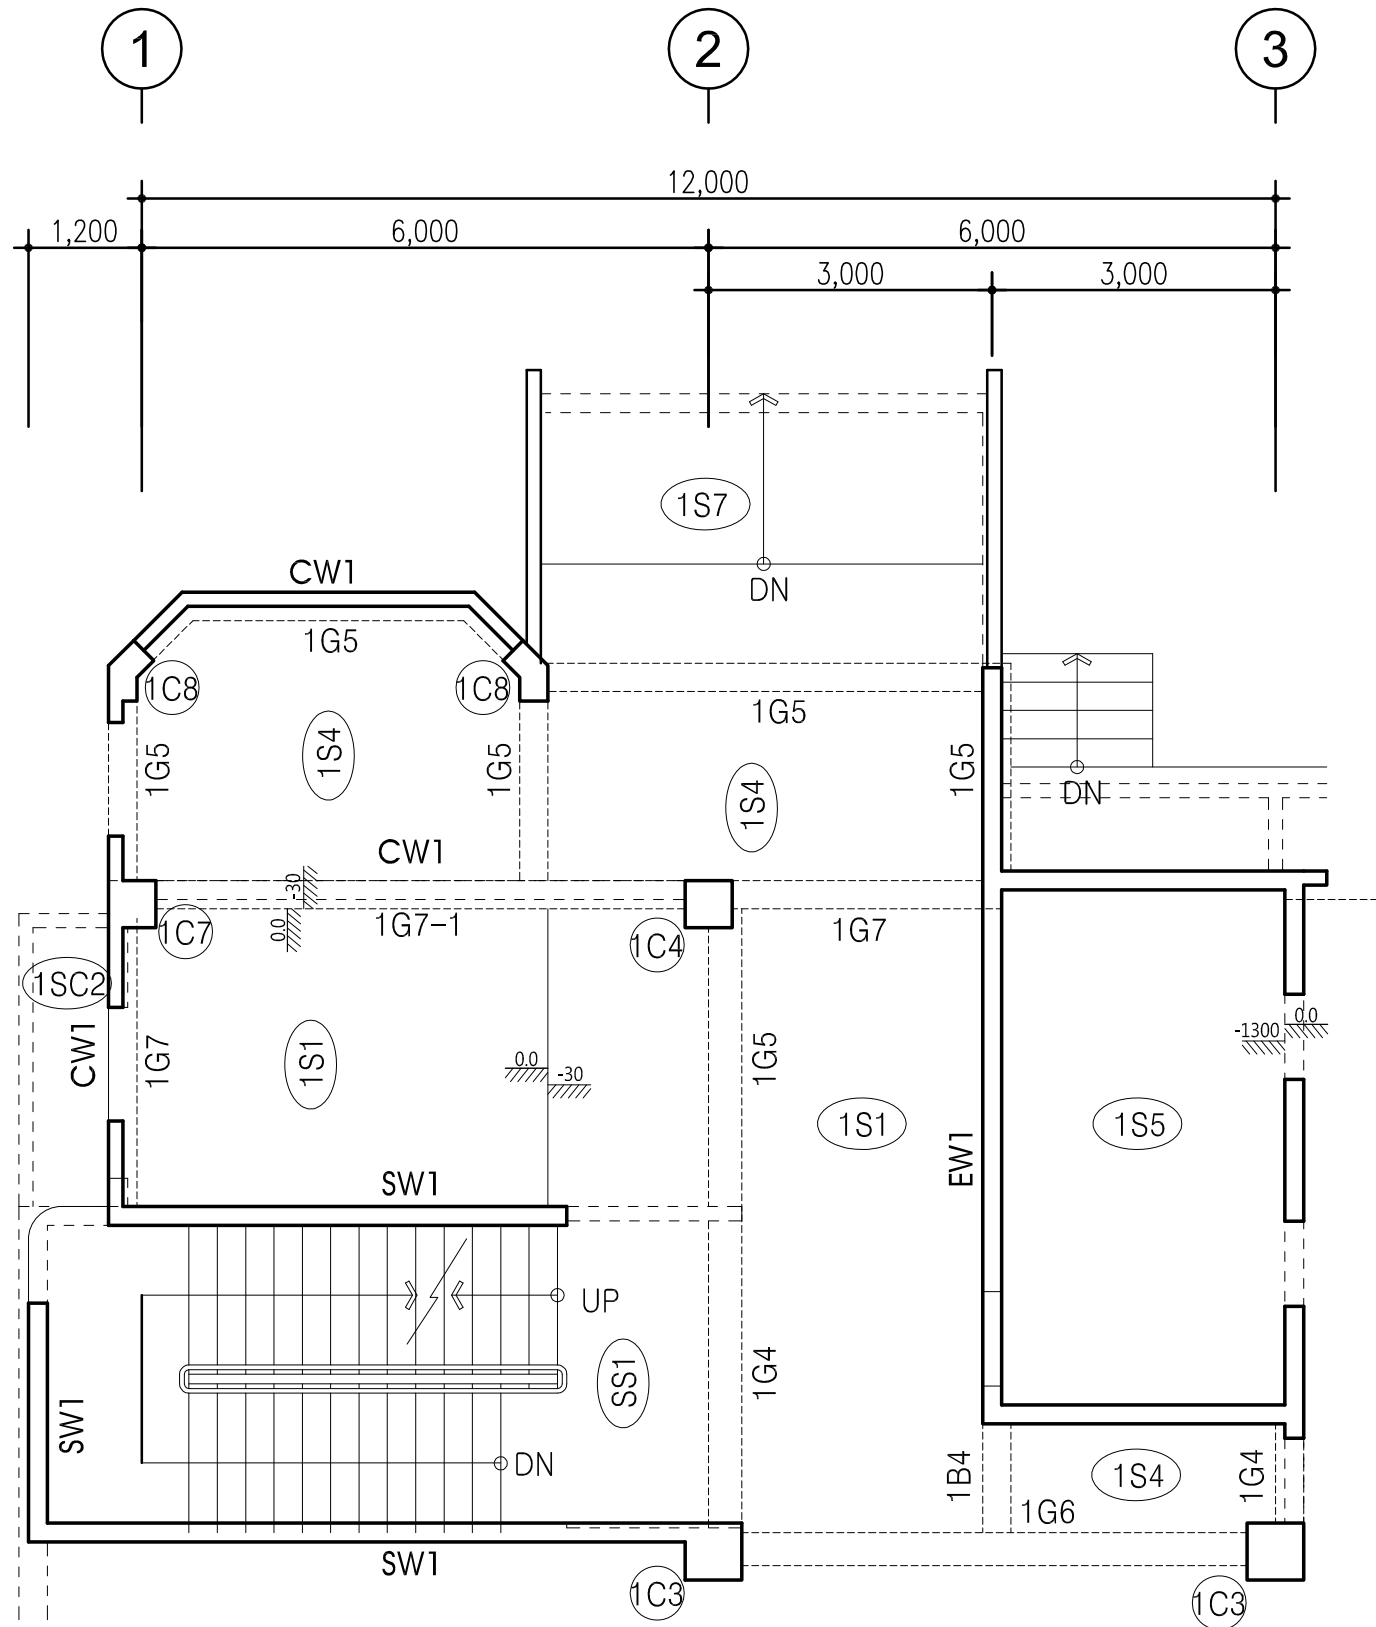

1 지상1층 구조평면도
8.2.1 NOTE S:1/80

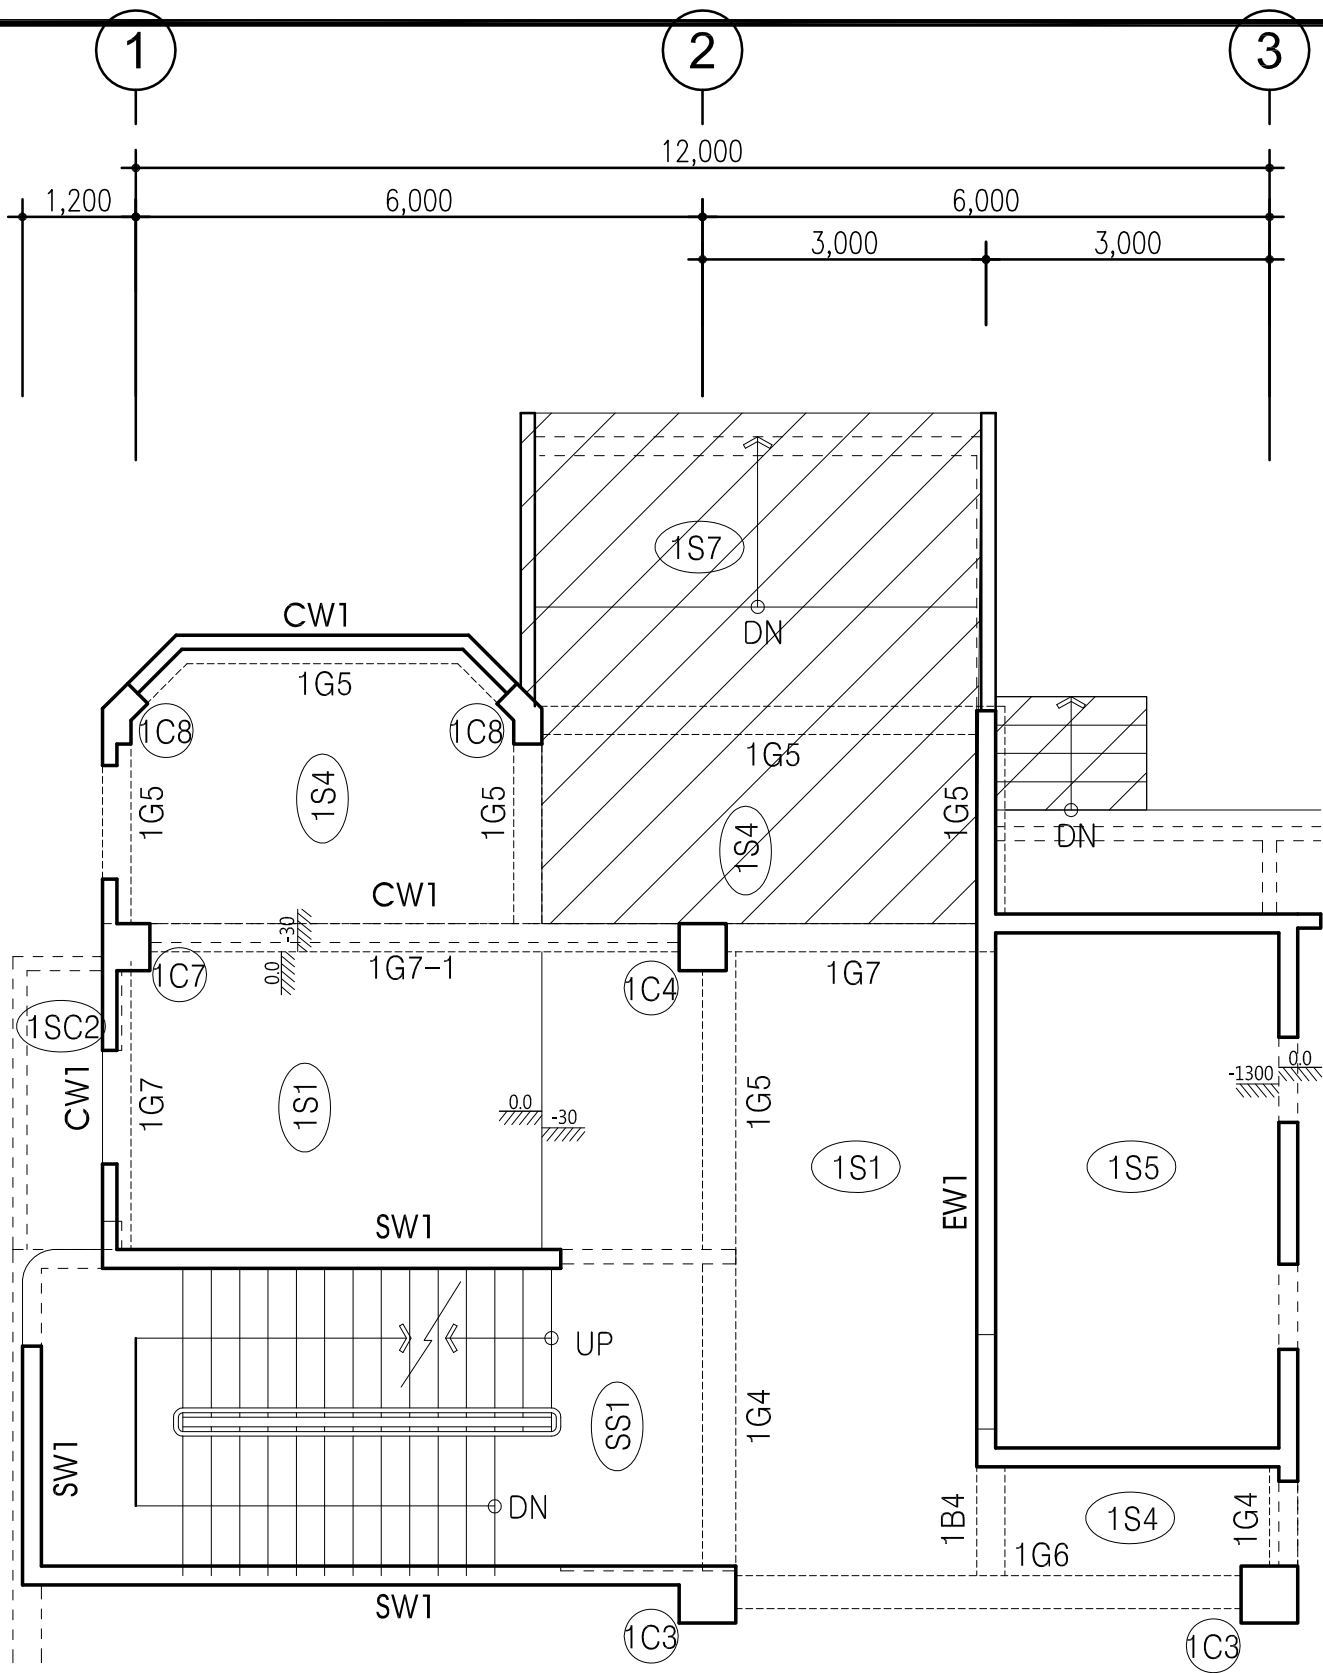

- * NOTE
1. fck = 21MPa , fy=400MPa
 2. 구조체 철거
기존 1S4, 1S7 철거
기존 1G5 철거

1 지상1층 구조평면도
8.2.2 NOTE S:1/80

변경전



Architecture
Renovation
Interior design

3F. Han sol Bldg.
1531-7 Seocho-dong Seocho-gu
Seoul, Korea. 137-871
Amodule @ korea.com
Tel. 02 591-0599
Fax. 02 591-0799

서울강서우체국 E.V 증축공사

General Notes

Issues and Revisions

No.	Date	Issues & Revisions
-----	------	--------------------

Approved

Checked

Designed

Drawing Name 변경전




지상2층 구조평면도

Scale 1/80


Drawing No. 8.8.1

Date 201 . . .

All drawings and written material appearing herein constitute original and unpublished work of the architect and may not be duplicated, used or disclosed without written consent of architect.

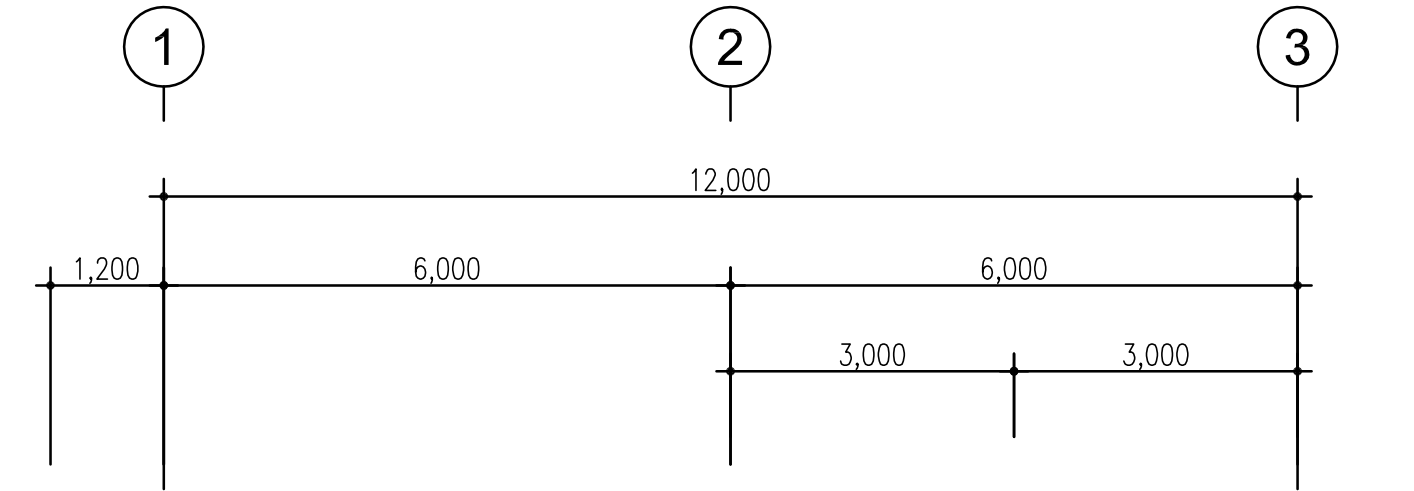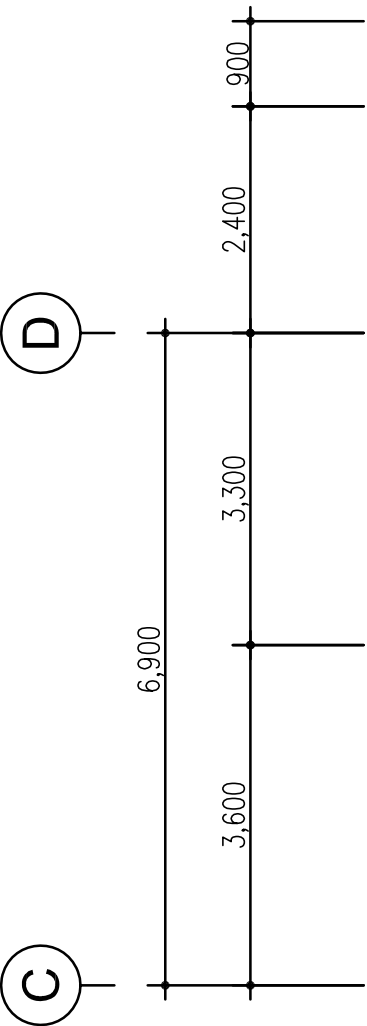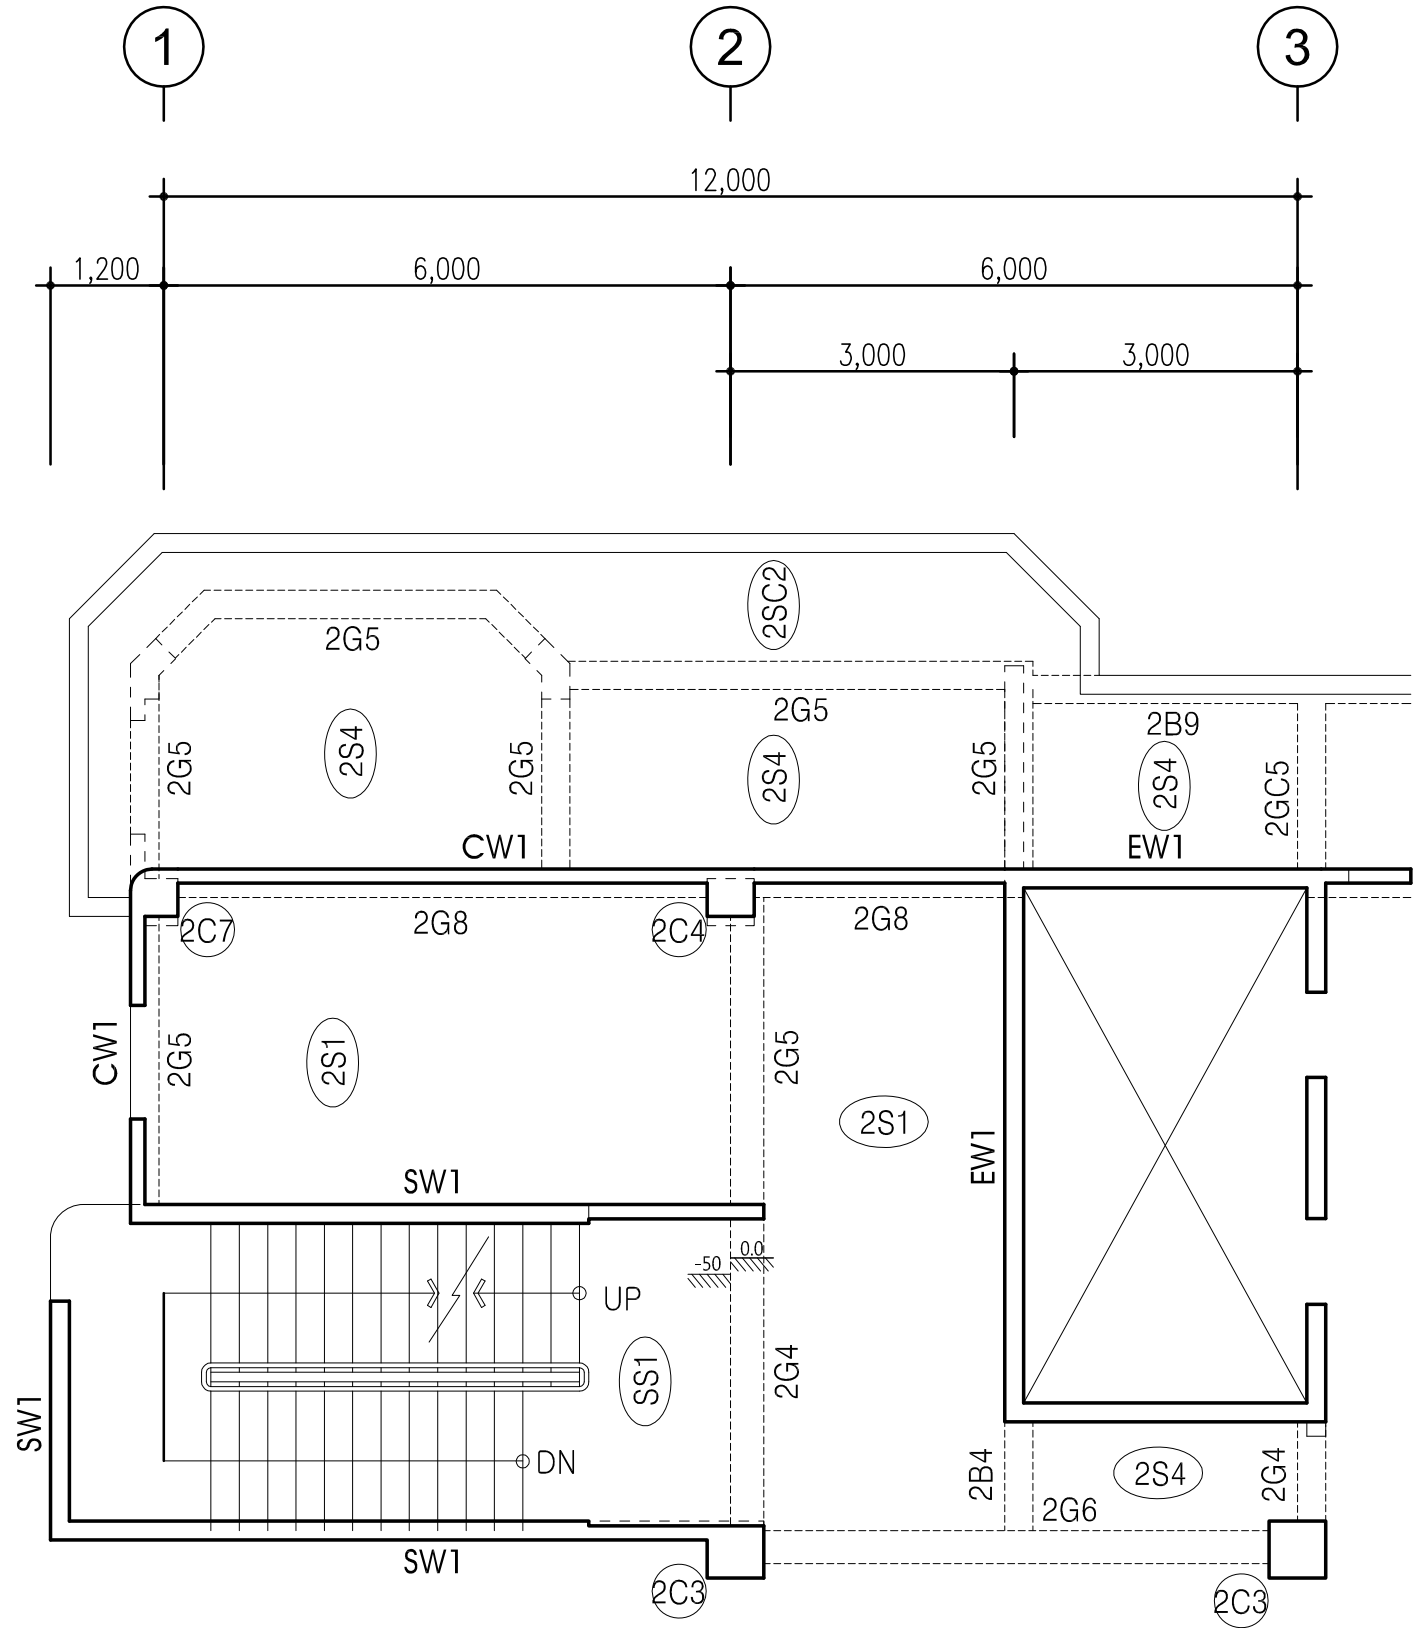


1 지상2층 구조평면도
8.8.1 NOTE S:1/80

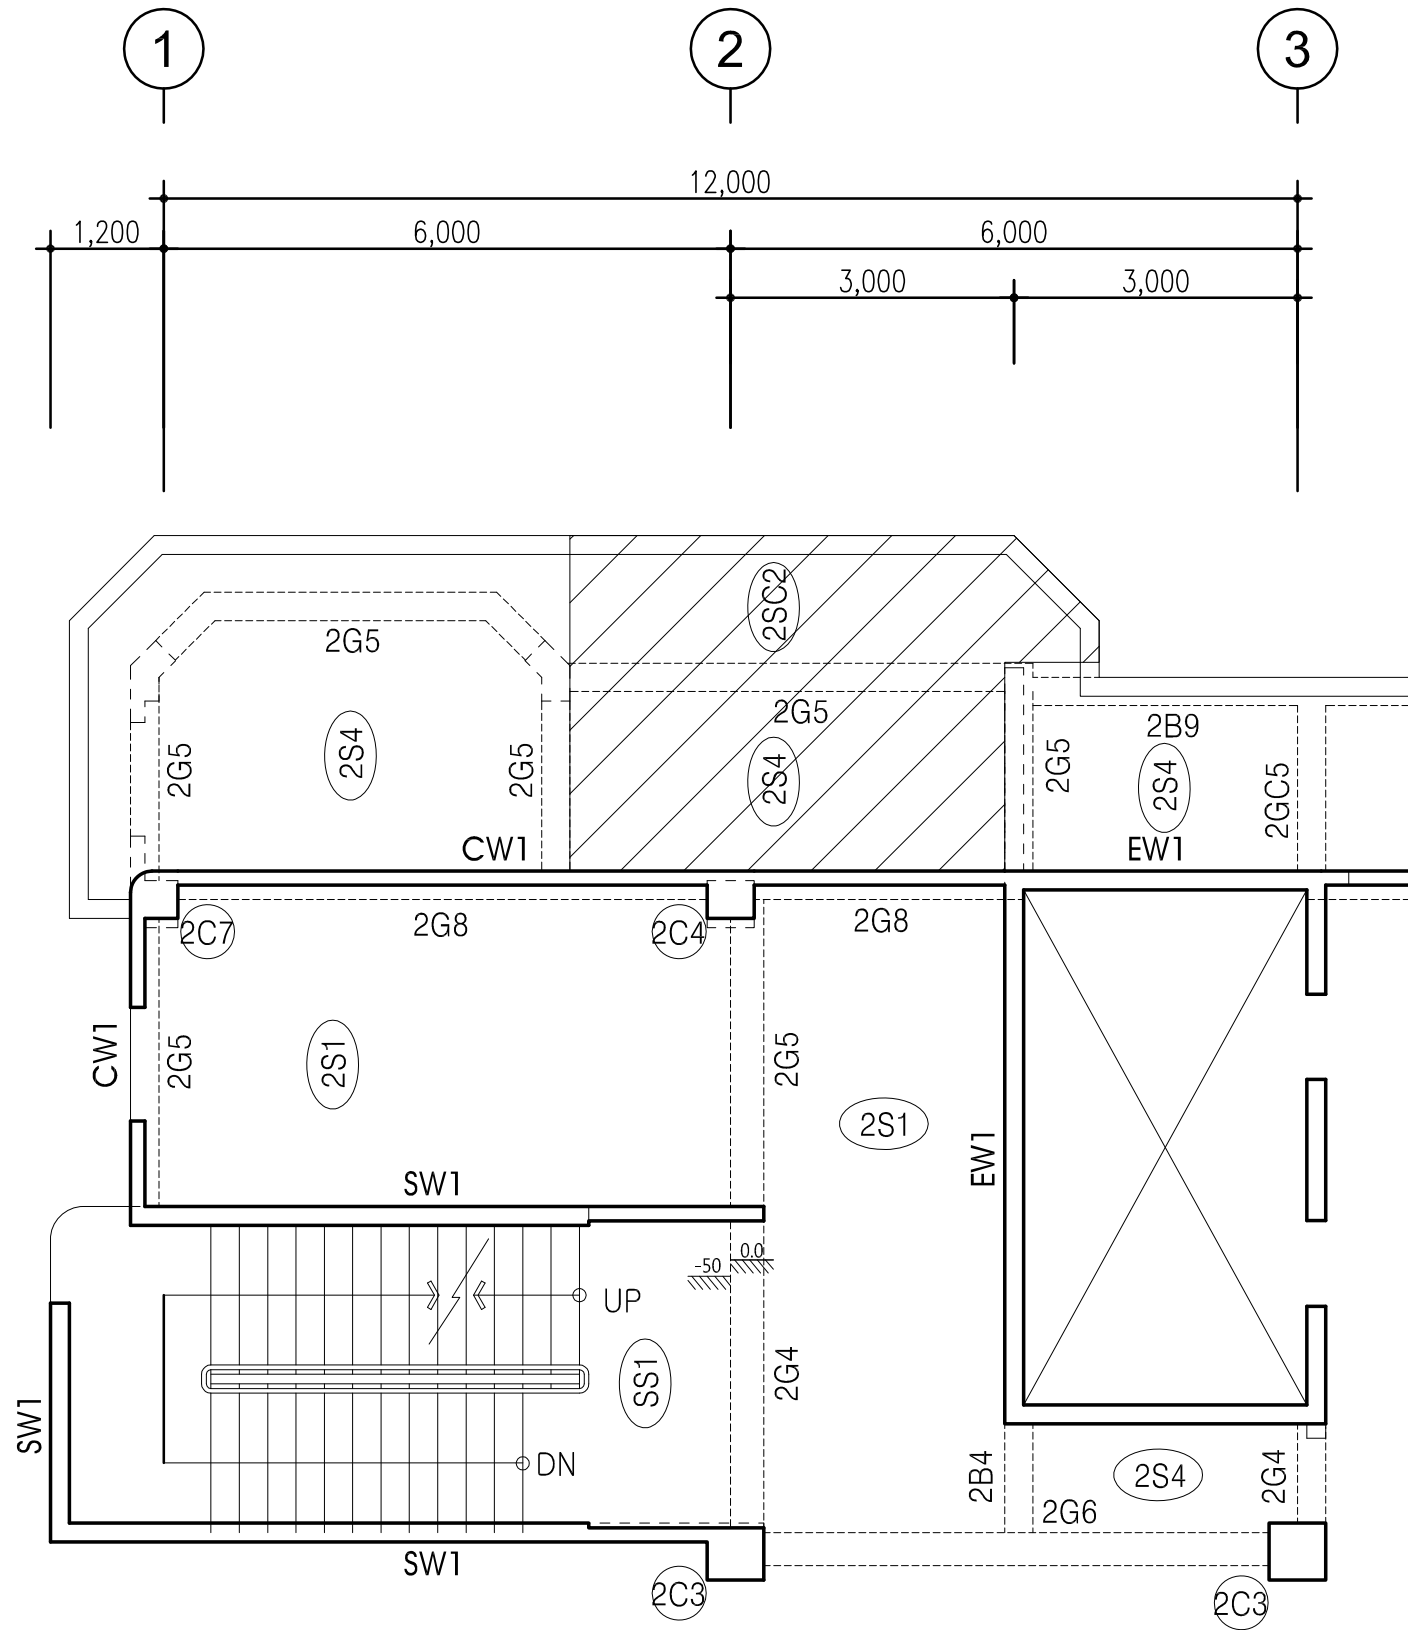

* NOTE

1. fck = 21MPa , fy=400MPa
2. 구조체 철거
기존 2S4, 2CS2 철거
기존 2G5 철거

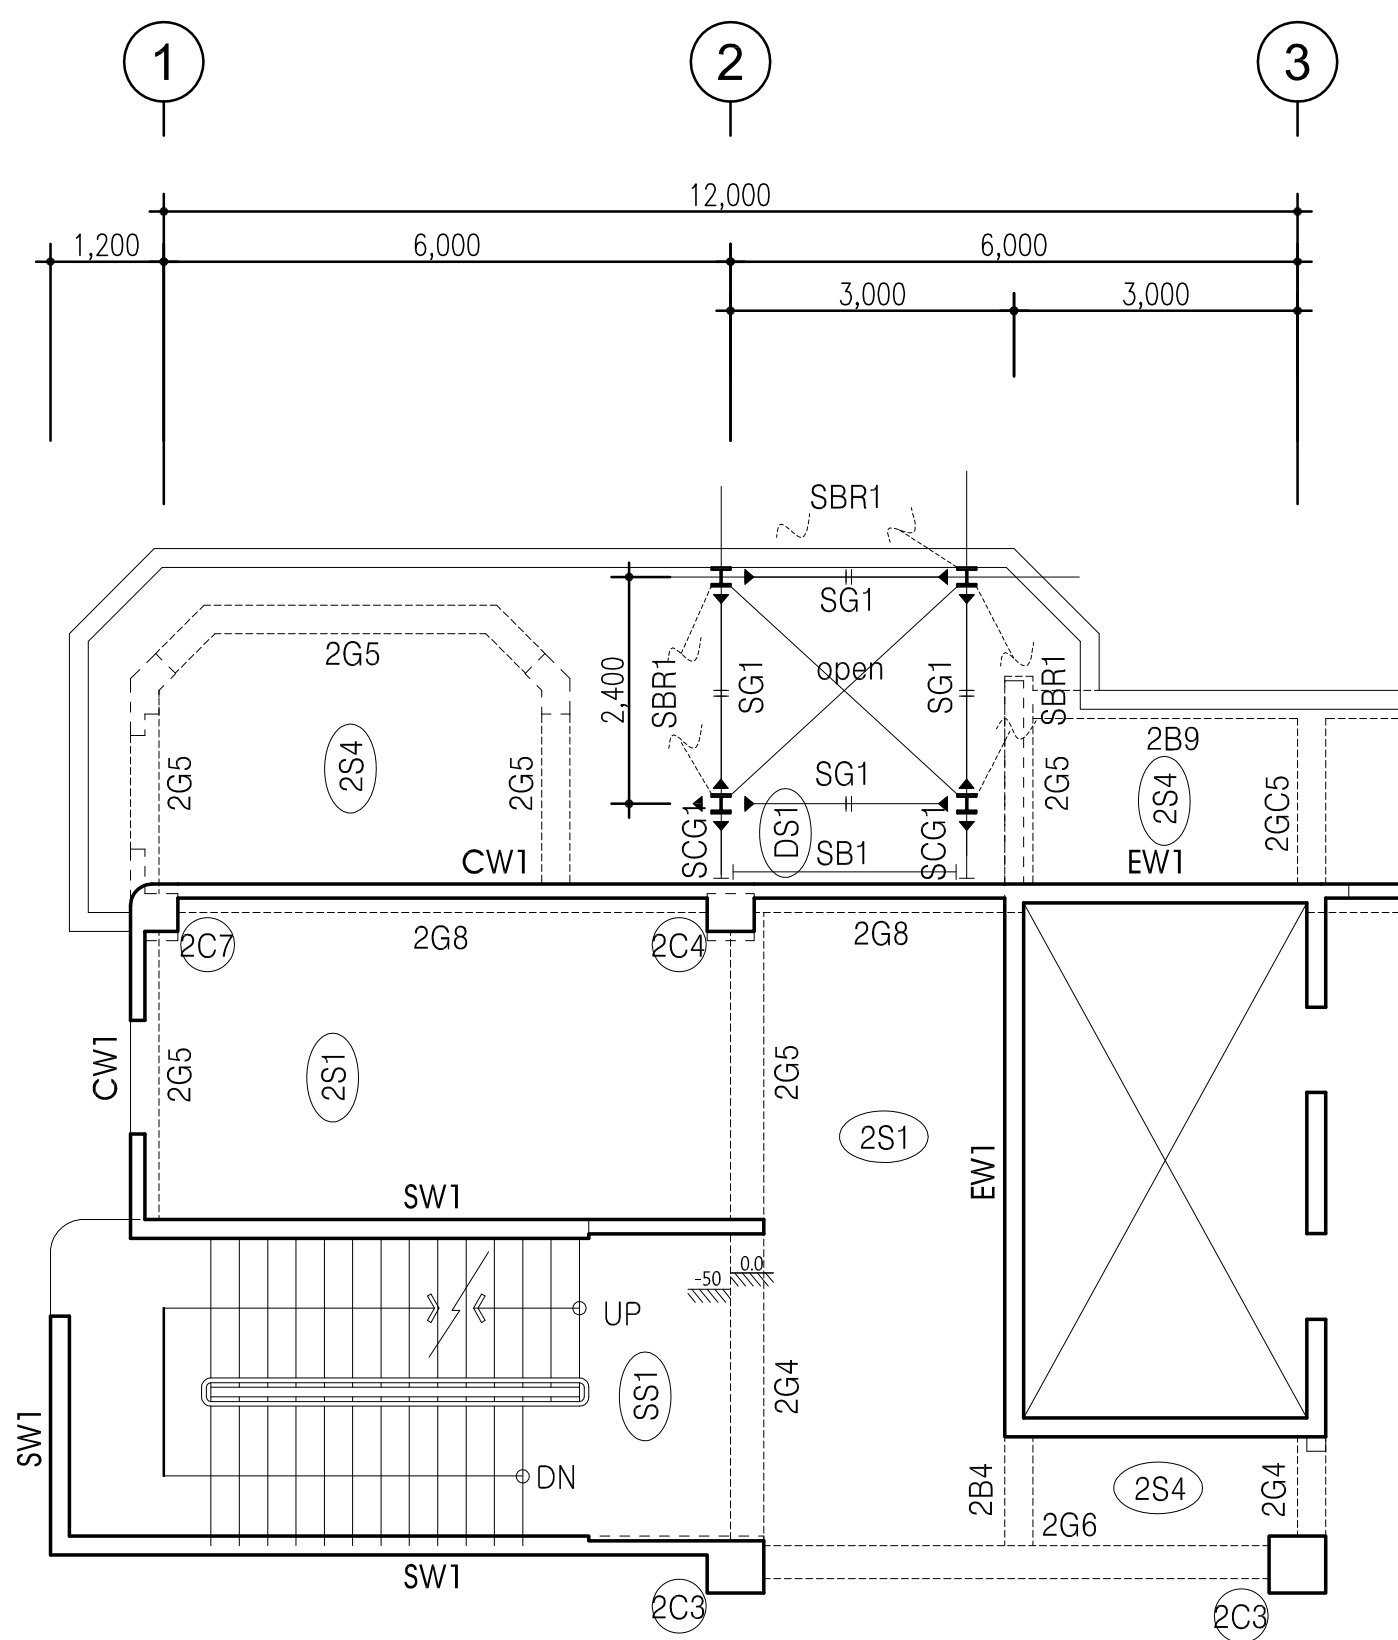

변경 후



Architecture
Renovation
Interior design

3F. Han sol Bldg.
1531-7 Seocho-dong Seocho-gu
Seoul, Korea. 137-871
Amodule @ korea.com
Tel. 02 591-0599
Fax. 02 591-0799

서울강서우체국 E.V 증축공사

General Notes

* STEEL MEMBER LIST (SS400)

NAME	SIZE(mm)
DS1	150
SB1	H-200x100x5.5x8
SG1	H-200x100x5.5x8
SCG1	H-200x100x5.5x8
SBR1	Rod Bar ϕ 19

* NOTE

1. $F_y = 235\text{MPa}$ (SS400)
2. Moment Connection
3. Shear Connection
4. STUD BOLT 1- ϕ 16@300 (SG1,SCG1,SB1)

Issues and Revisions

No.	Date	Issues & Revisions
-----	------	--------------------

Approved

Checked

Designed

Drawing Name 변경 후

지상2층 구조평면도

Scale 1/80

Drawing No. 8.8.3

Date 201 . . .

1 지상2층 구조평면도
8.8.3 NOTE S:1/80

All drawings and written material appearing herein constitute original and unpublished work of the architect and may not be duplicated, used or disclosed without written consent of architect.

변경전



Architecture
Renovation
Interior design

3F. Han sol Bldg.
1531-7 Seocho-dong Seocho-gu
Seoul, Korea. 137-871
Amodule @ korea.com
Tel. 02 591-0599
Fax. 02 591-0799

서울강서우체국 E.V 증축공사

General Notes

Issues and Revisions

No.	Date	Issues & Revisions
-----	------	--------------------

Approved

Checked

Designed

Drawing Name 변경전




지상3층 구조평면도

Scale 1/80

Drawing No. 8.4.1

Date 201 . . .

All drawings and written material appearing herein constitute original and unpublished work of the architect and may not be duplicated, used or disclosed without written consent of architect.

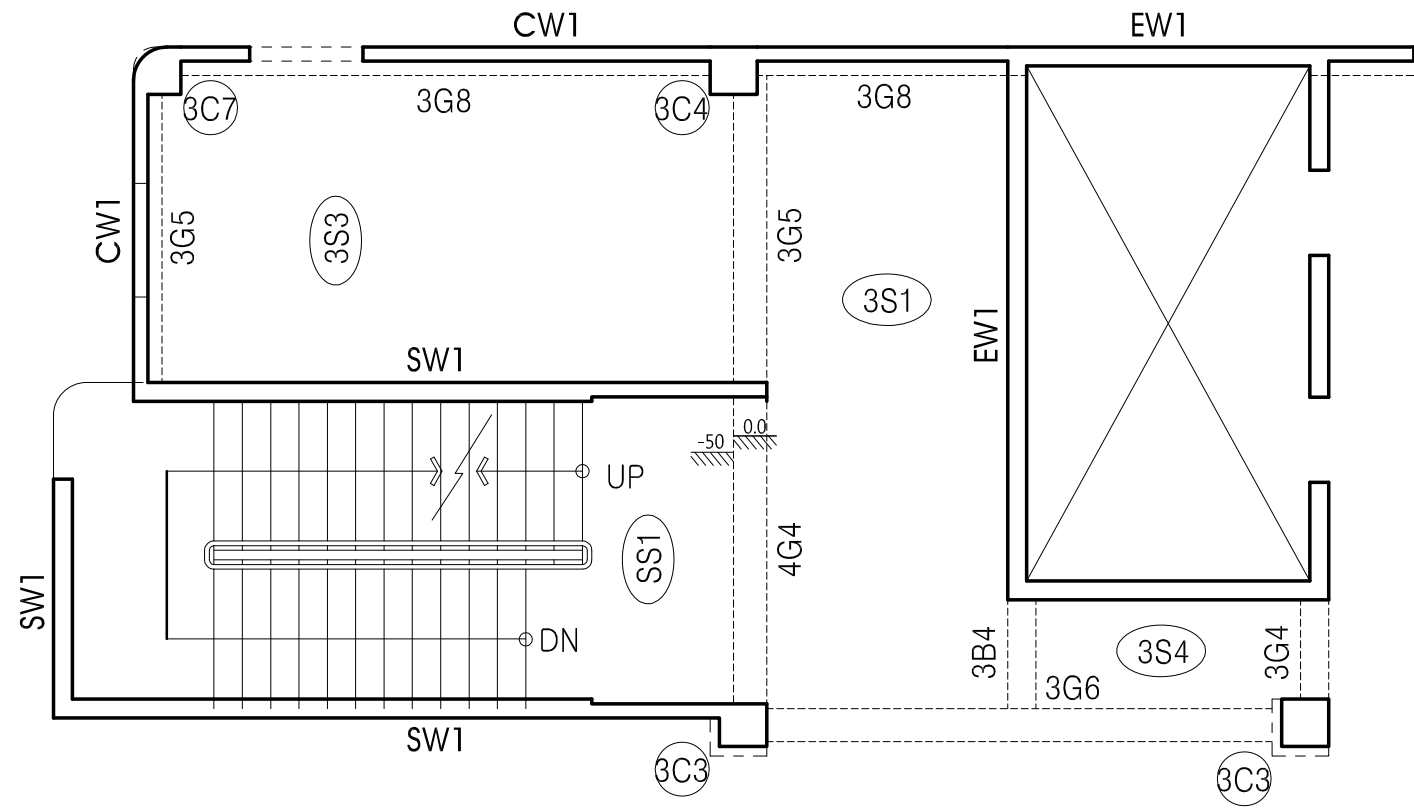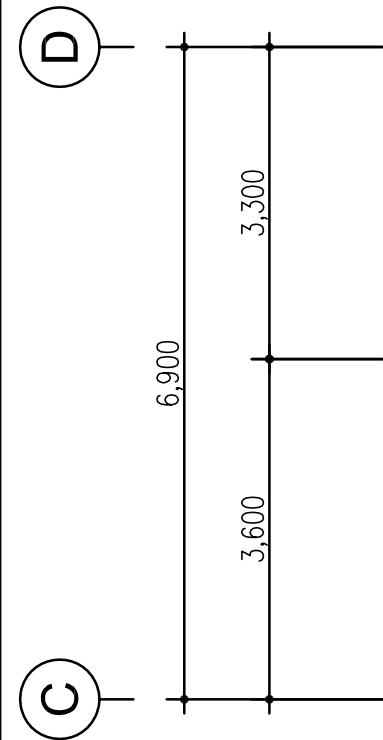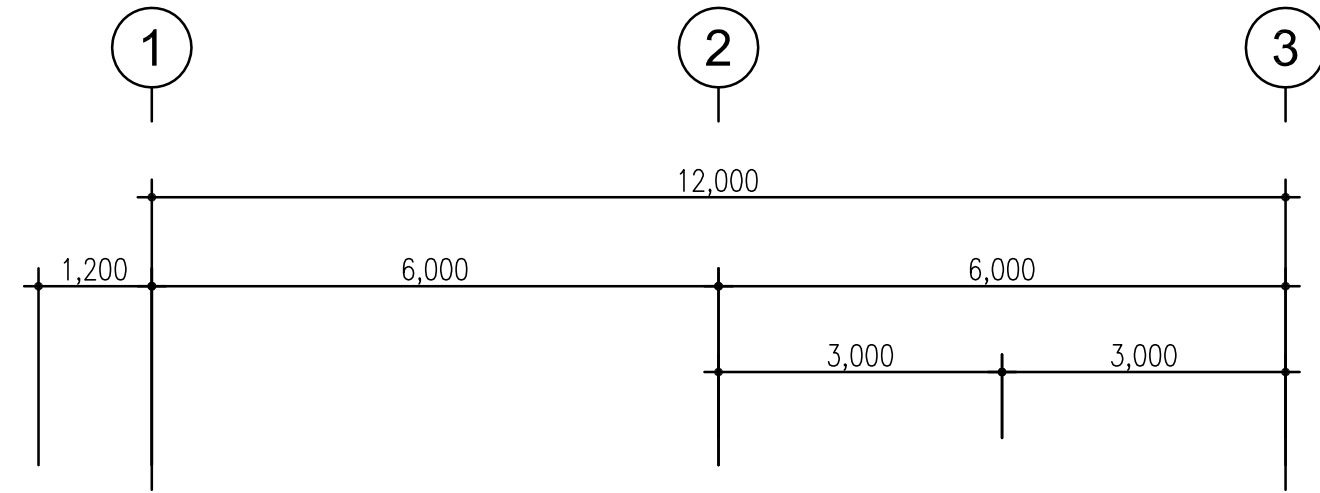

1 지상3층 구조평면도
8.4.1 NOTE S:1/80

변경 후



Architecture
Renovation
Interior design

3F. Han sol Bldg.
1531-7 Seocho-dong Seocho-gu
Seoul, Korea, 137-871
Amodule @ korea.com
Tel. 02 591-0599
Fax. 02 591-0799

서울강서우체국 E.V 증축공사

General Notes

* STEEL MEMBER LIST (SS400)

NAME	SIZE(mm)
DS1	150
SB1	H-200x100x5.5x8
SG1	H-200x100x5.5x8
SCG1	H-200x100x5.5x8
SBR1	Rod Bar ϕ 19

* NOTE

- $F_y = 235\text{MPa}$ (SS400)
-  Moment Connection
-  Shear Connection
- STUD BOLT 1- ϕ 16@300 (SG1,SCG1,SB1)

Issues and Revisions

No.	Date	Issues & Revisions
-----	------	--------------------

Approved

Checked

Designed

Drawing Name 변경 후


지상3층 구조평면도

Scale 1/80


Drawing No. 8.4.3

Date 201 . . .


All drawings and written material appearing herein constitute original and unpublished work of the architect and may not be duplicated, used or disclosed without written consent of architect.

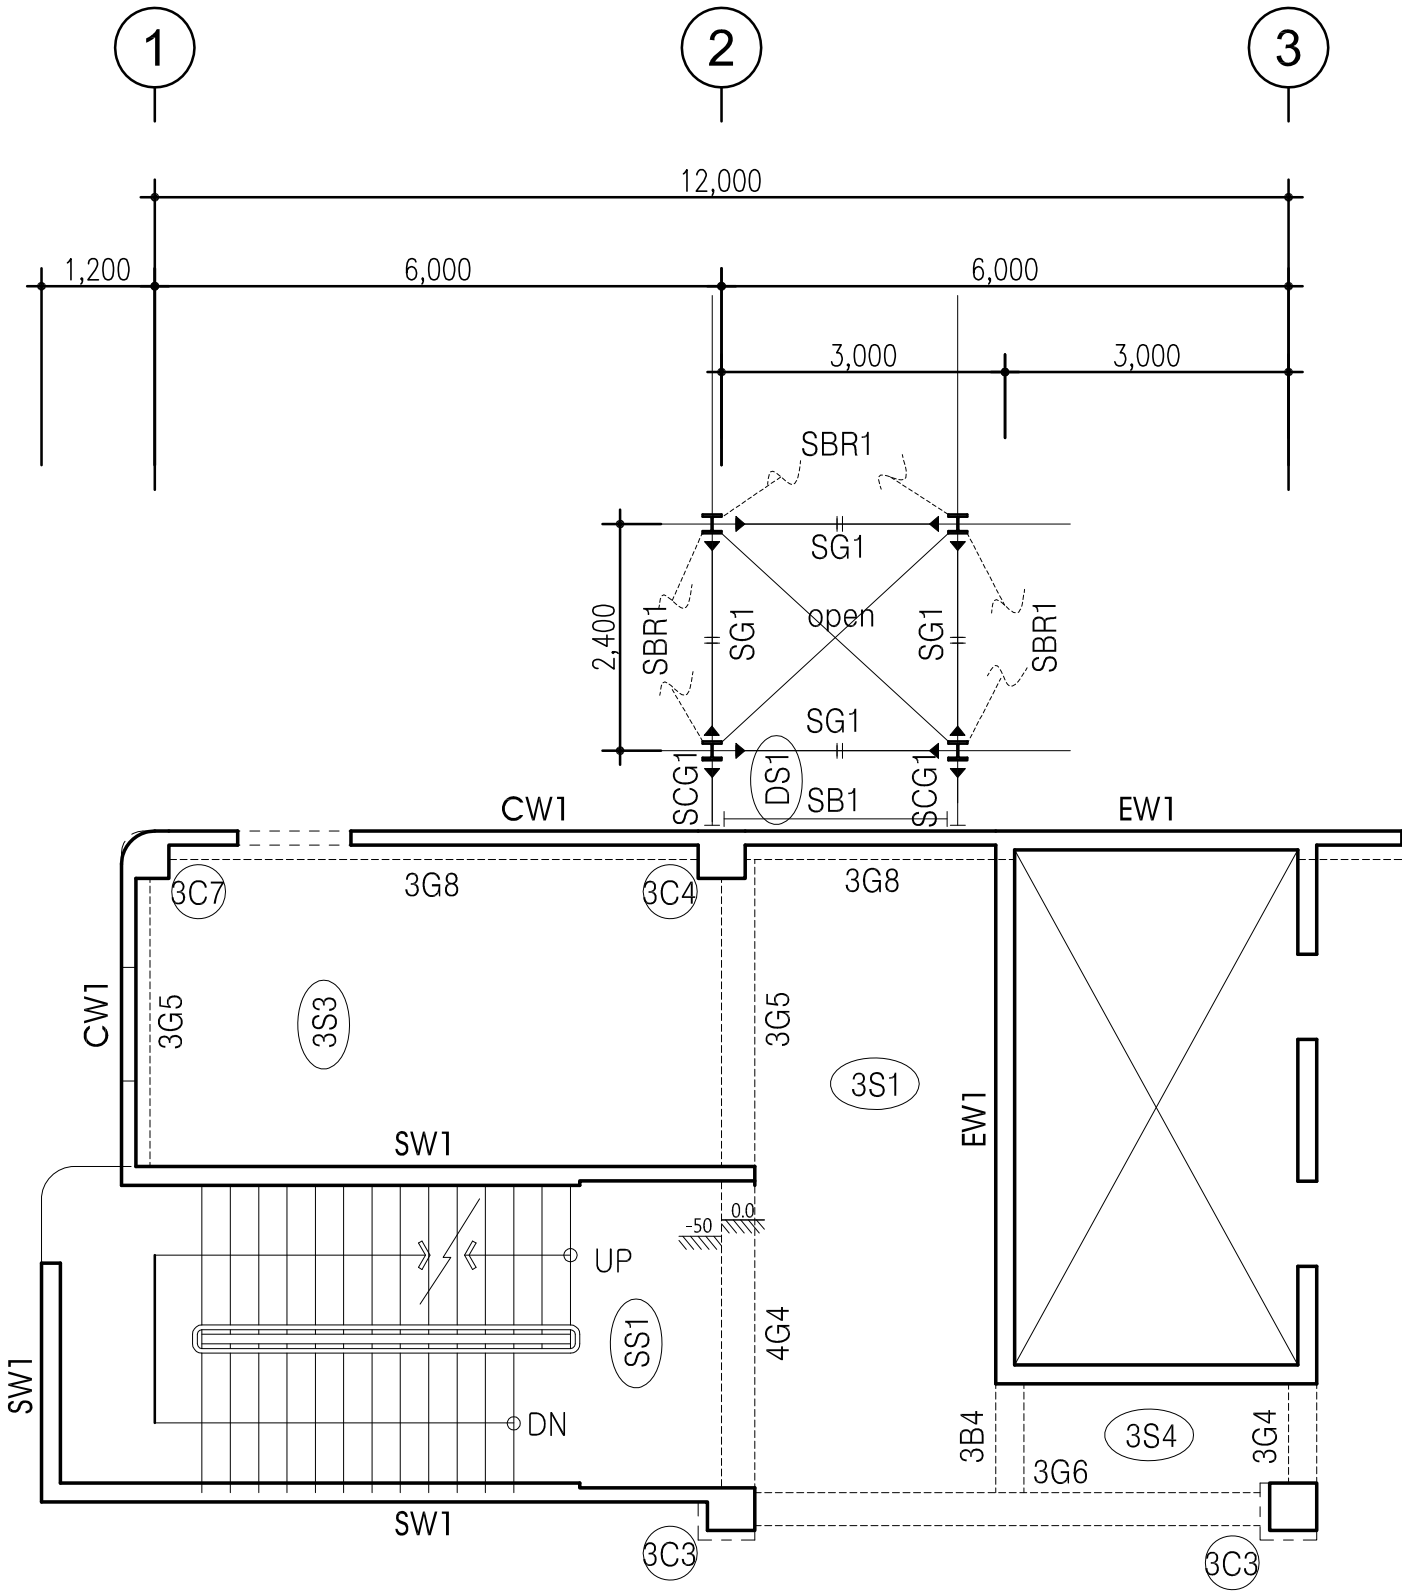

1 지상3층 구조평면도
8.4.3 NOTE S:1/80

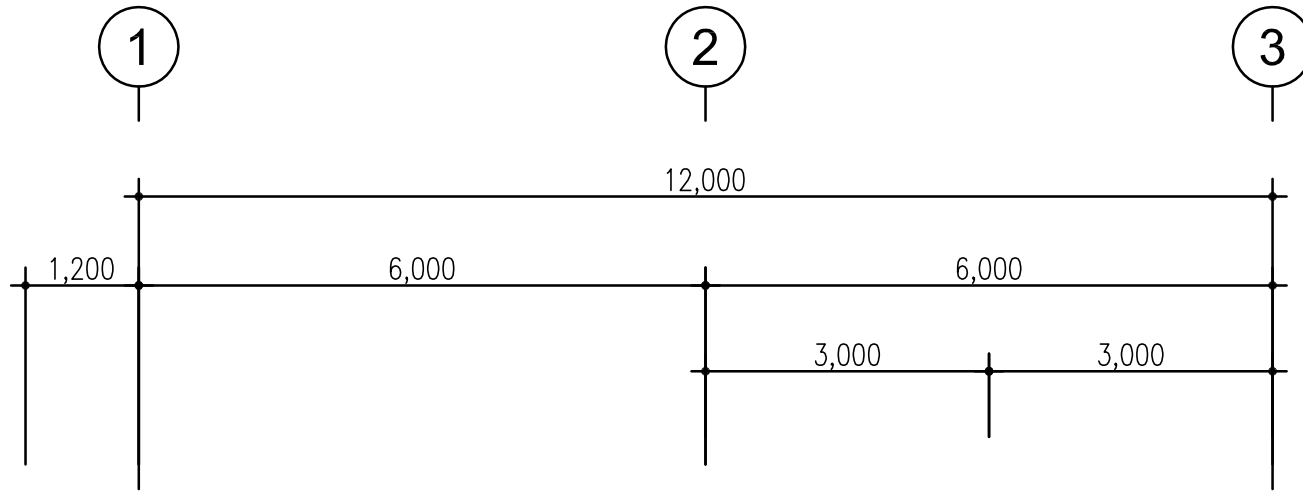

변경전

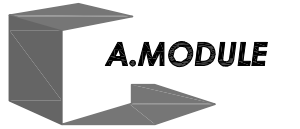

Architecture
Renovation
Interior design

3F. Han sol Bldg.
1531-7 Seocho-dong Seocho-gu
Seoul, Korea. 137-871
Amodule @ korea.com
Tel. 02 591-0599
Fax. 02 591-0799

서울강서우체국 E.V 증축공사

General Notes

Issues and Revisions

No.	Date	Issues & Revisions
-----	------	--------------------

Approved

Checked

Designed

Drawing Name 변경전



지상4층 구조평면도

Scale 1/80


Drawing No. 8.5.1

Date 201 . . .


All drawings and written material appearing herein constitute original and unpublished work of the architect and may not be duplicated, used or disclosed without written consent of architect.

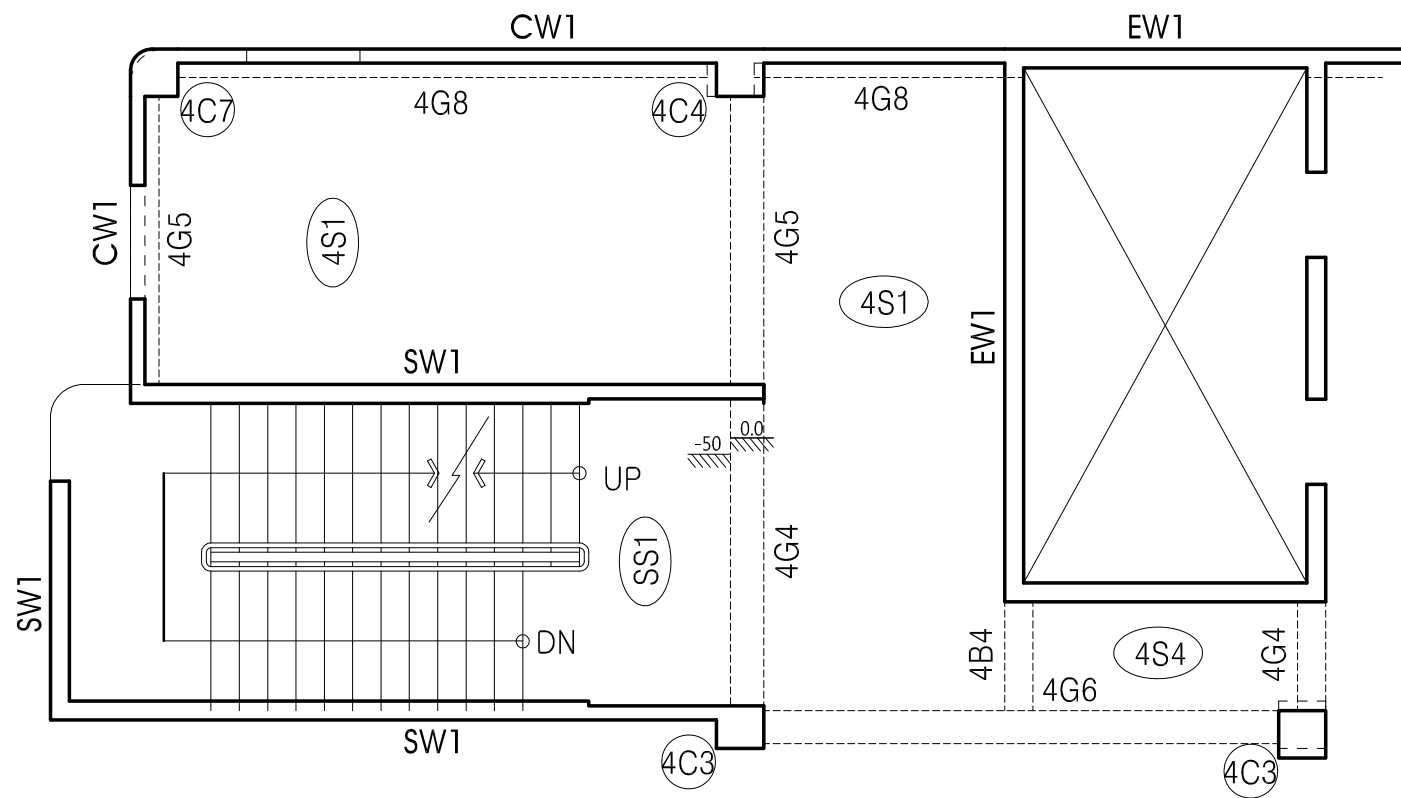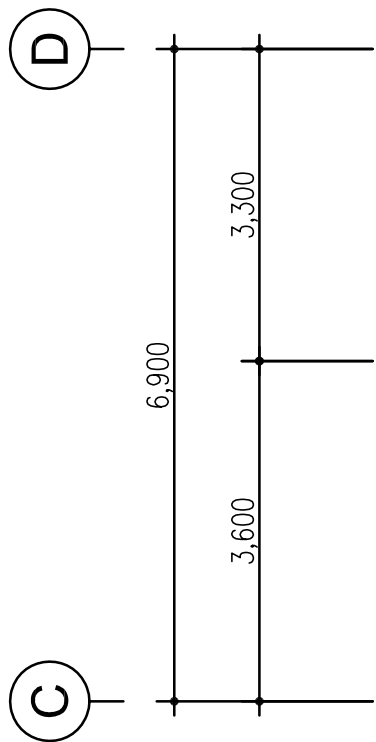

1 지상4층 구조평면도
8.5.1 NOTE S:1/80

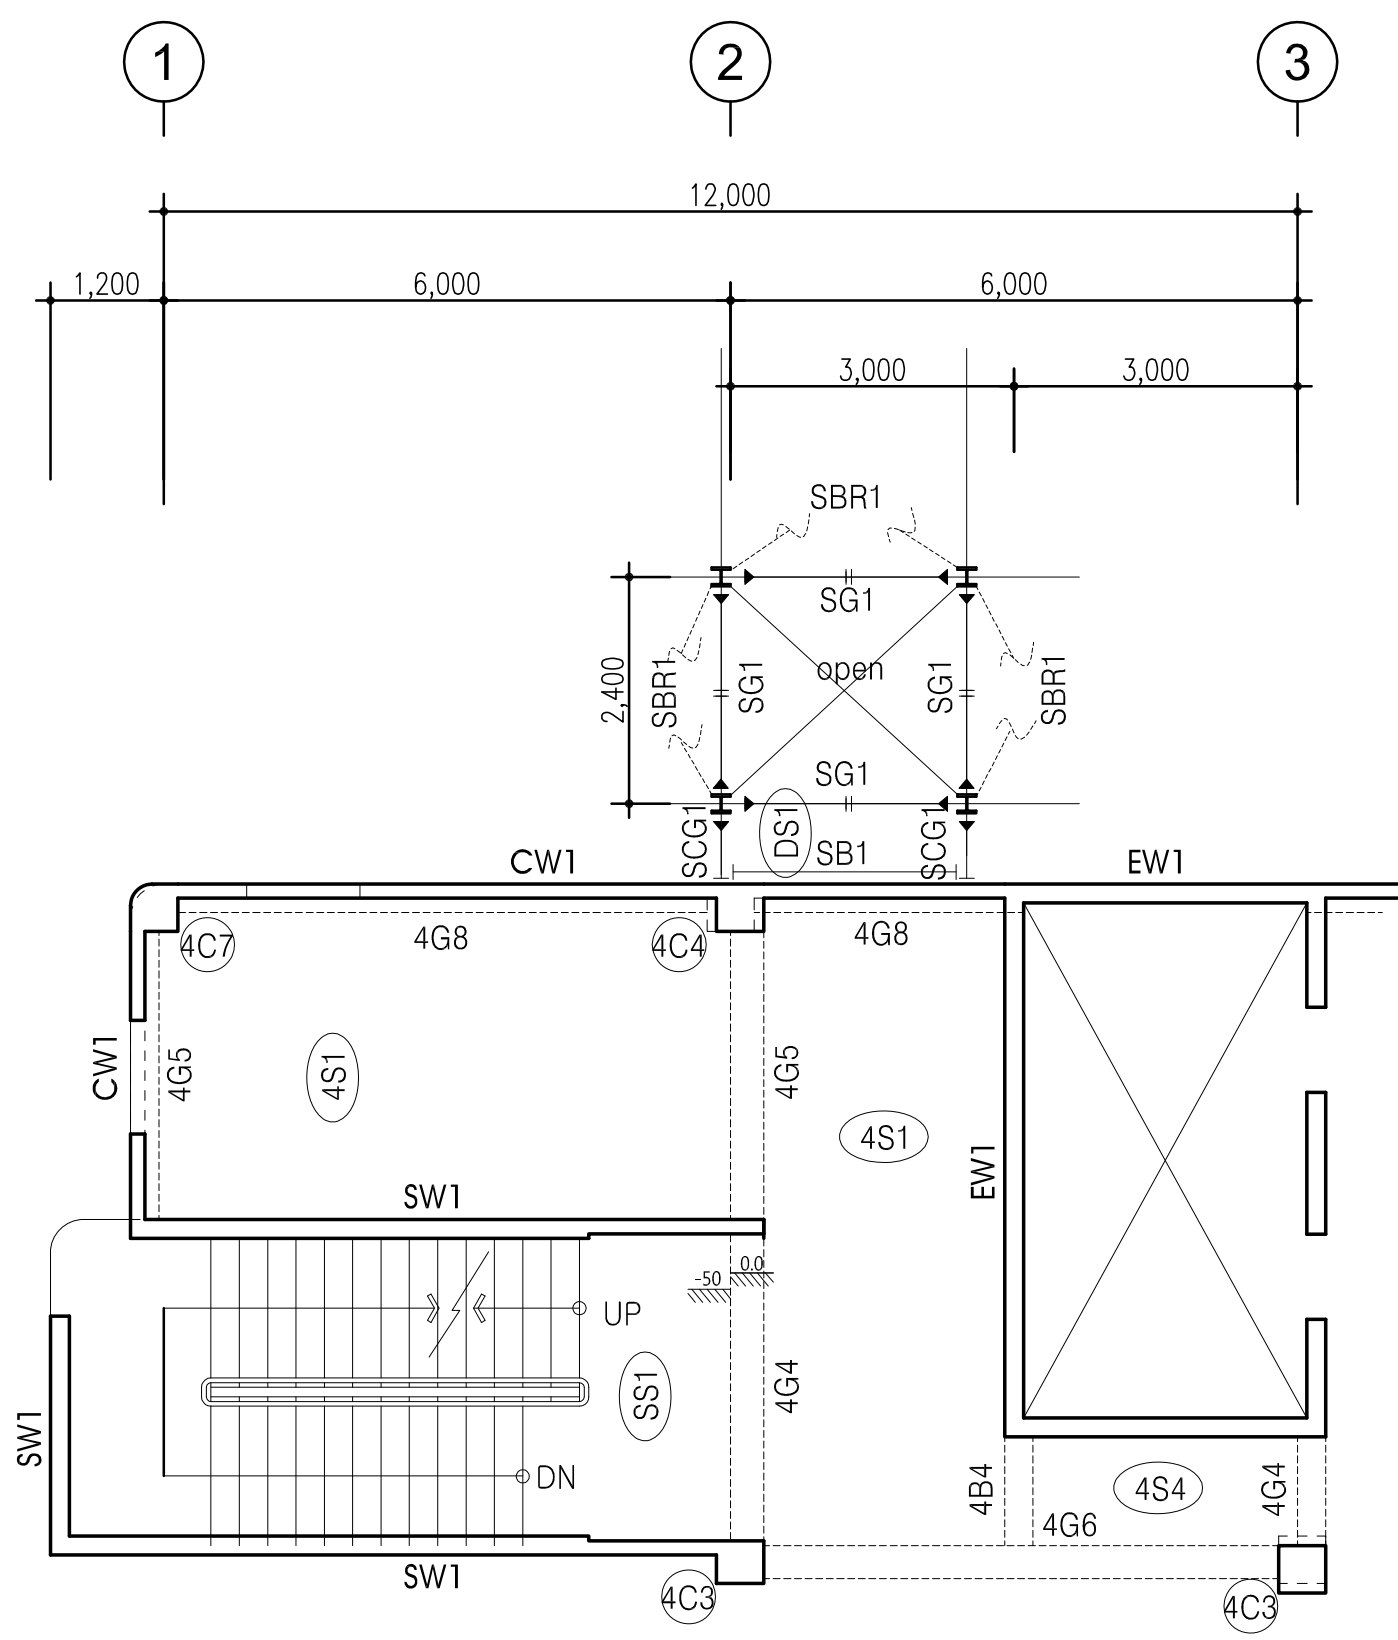

변경 후

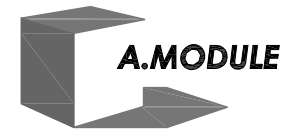

Architecture
Renovation
Interior design

3F. Han sol Bldg.
1531-7 Seocho-dong Seocho-gu
Seoul, Korea, 137-871
Amodule @ korea.com
Tel. 02 591-0599
Fax. 02 591-0799

서울강서우체국 E.V 증축공사

General Notes

* STEEL MEMBER LIST (SS400)

NAME	SIZE(mm)
DS1	150
SB1	H-200x100x5.5x8
SG1	H-200x100x5.5x8
SCG1	H-200x100x5.5x8
SBR1	Rod Bar ϕ 19

- * NOTE
- $F_y = 235\text{MPa}$ (SS400)
 - Moment Connection
 - Shear Connection
 - STUD BOLT 1- ϕ 16@300 (SG1,SCG1,SB1)

Issues and Revisions

No.	Date	Issues & Revisions
-----	------	--------------------

Approved

Checked

Designed

Drawing Name 변경 후

지상4층 구조평면도

Scale 1/80

Drawing No. 8.5.2

Date 201 . . .

1 지상4층 구조평면도
8.5.2 NOTE S:1/80

All drawings and written material appearing herein constitute original and unpublished work of the architect and may not be duplicated, used or disclosed without written consent of architect.

변경 전



Architecture
Renovation
Interior design

3F. Han sol Bldg.
1531-7 Seocho-dong Seocho-gu
Seoul, Korea. 137-871
Amodule @ korea.com
Tel. 02 591-0599
Fax. 02 591-0799

서울강서우체국 E.V 증축공사

General Notes

Issues and Revisions

No.	Date	Issues & Revisions
-----	------	--------------------

Approved

Checked

Designed

Drawing Name 변경전


지붕층 구조평면도

Scale 1/80


Drawing No. 8.6.1

Date 201 . . .


All drawings and written material appearing herein constitute original and unpublished work of the architect and may not be duplicated, used or disclosed without written consent of architect.

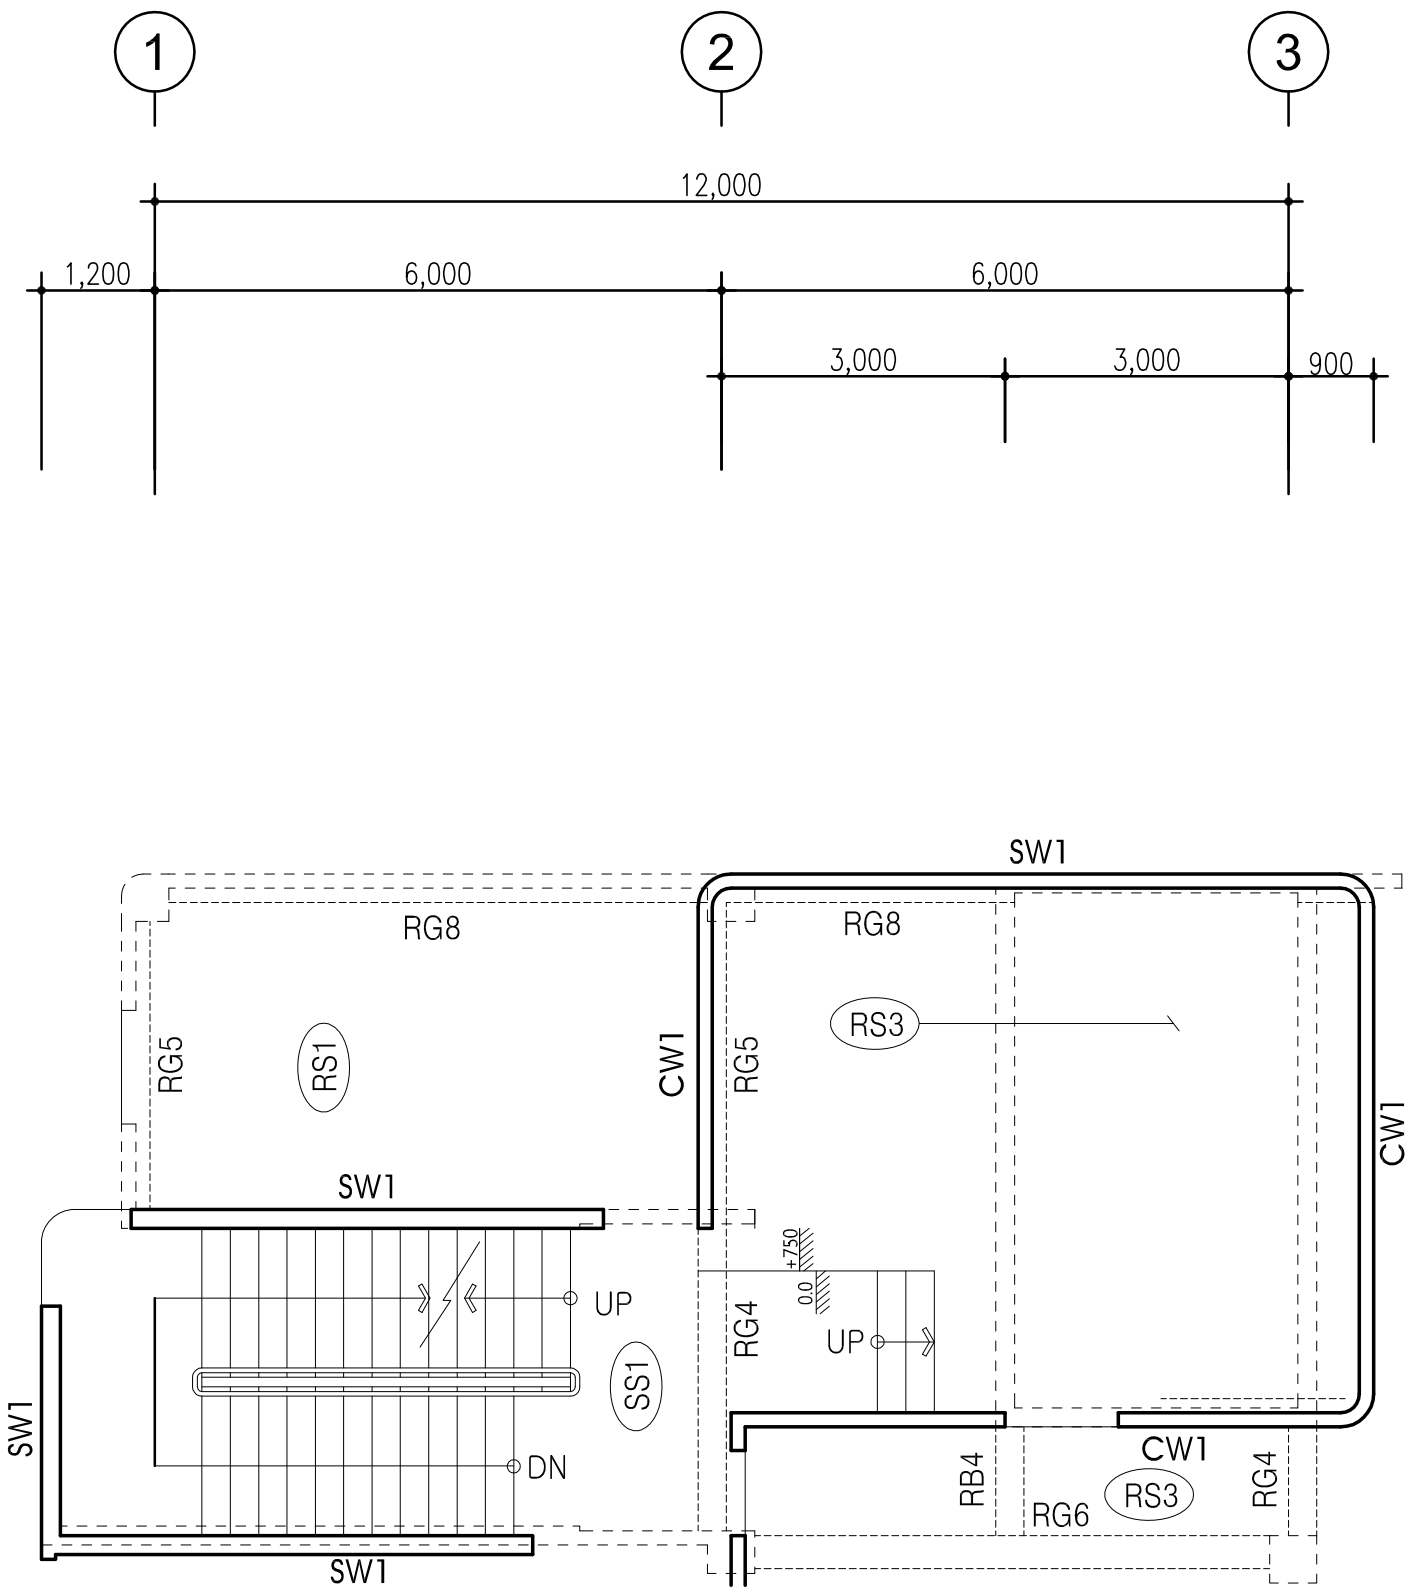

지붕층 구조평면도

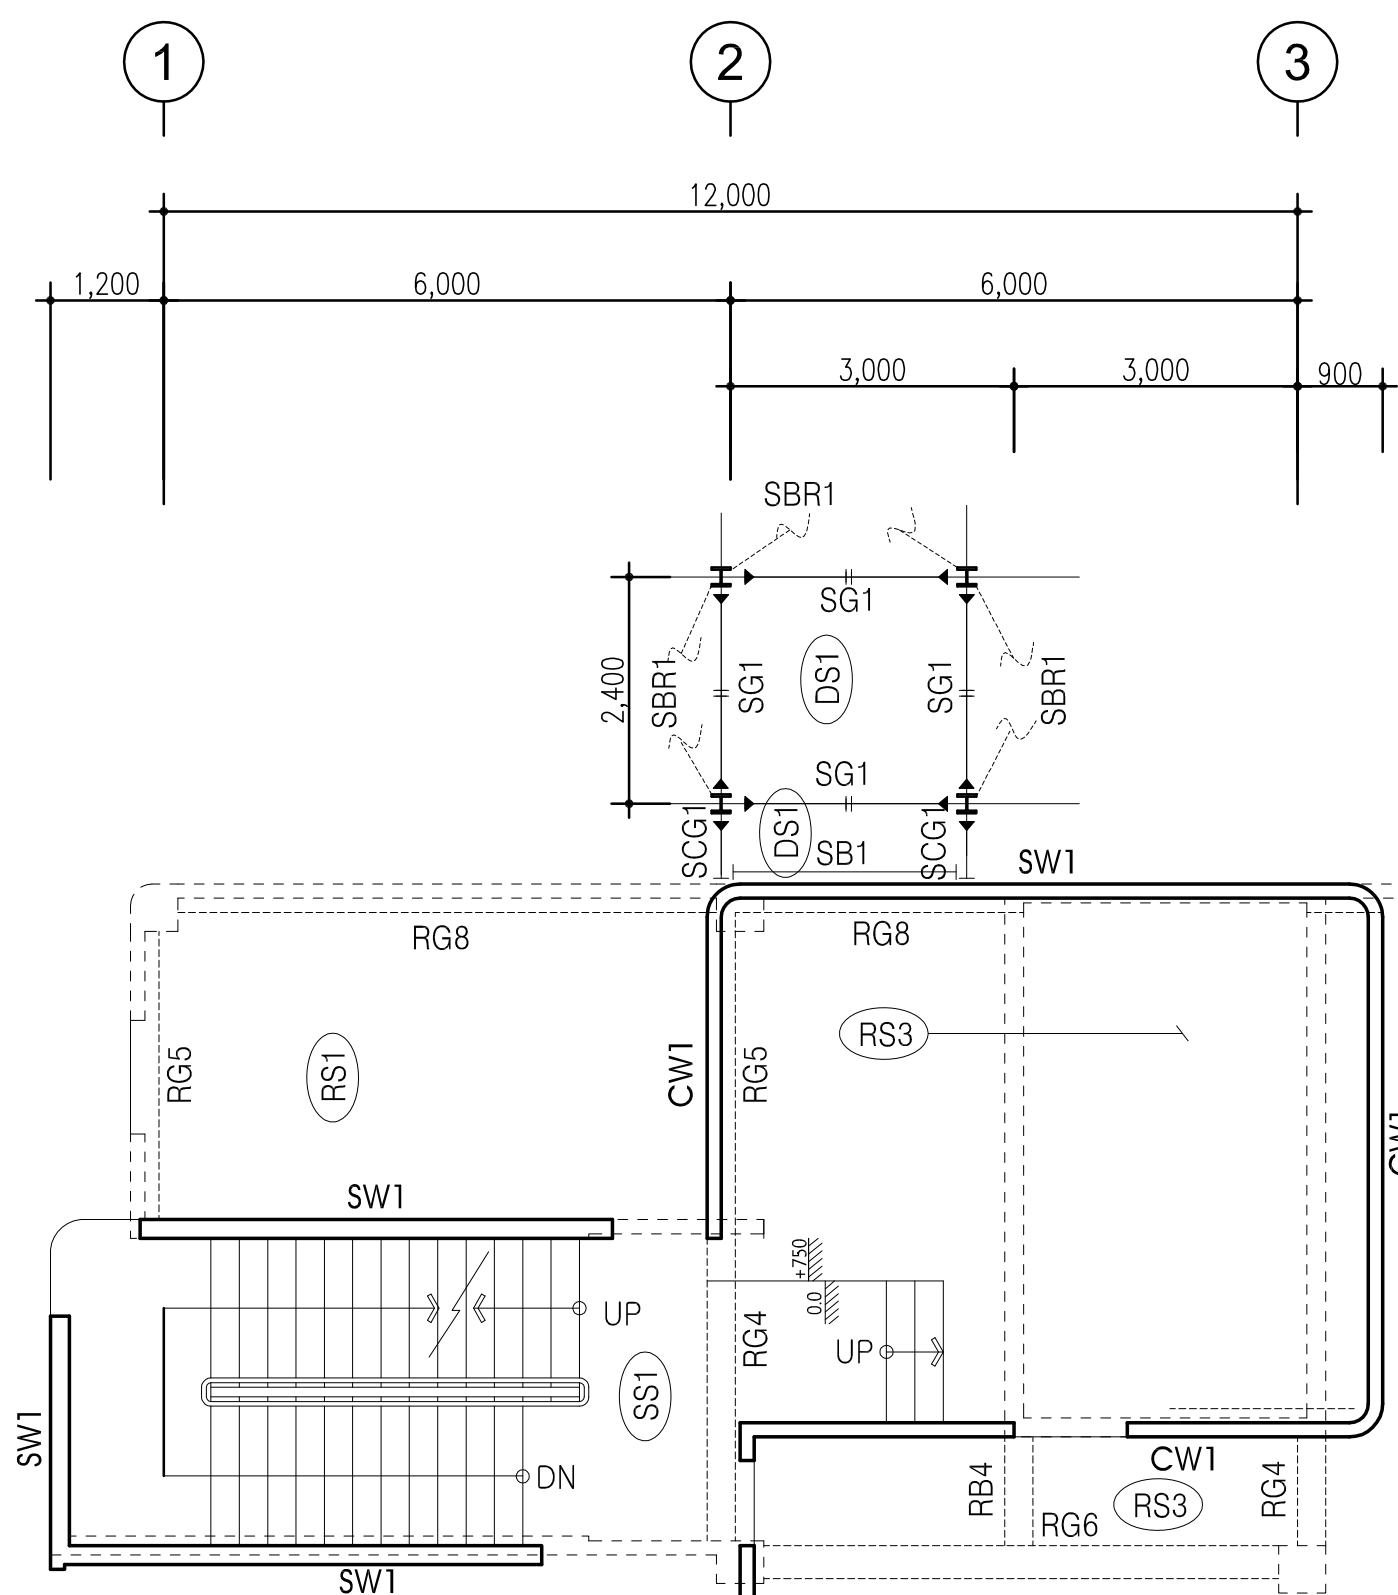

변경 후

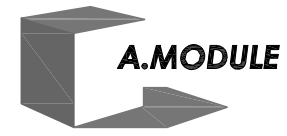

Architecture
Renovation
Interior design

3F. Han sol Bldg.
1531-7 Seocho-dong Seocho-gu
Seoul, Korea, 137-871
Amodule @ korea.com
Tel. 02 591-0599
Fax. 02 591-0799

서울강서우체국 E.V 증축공사

General Notes

* STEEL MEMBER LIST (SS400)

NAME	SIZE(mm)
DS1	150
SB1	H-200x100x5.5x8
SG1	H-200x100x5.5x8
SCG1	H-200x100x5.5x8
SBR1	Rod Bar ϕ 19

* NOTE

- $F_y = 235\text{MPa}$ (SS400)
- Moment Connection
- Shear Connection
- STUD BOLT 1- ϕ 16@300 (SG1,SCG1,SB1)

Issues and Revisions

No.	Date	Issues & Revisions
-----	------	--------------------

Approved

Checked

Designed

Drawing Name 변경 후

지붕층 구조평면도

Scale 1/80


Drawing No. 8.6.3

Date 201 . . .

1 지붕층 구조평면도
8.6.3 NOTE S:1/80

All drawings and written material appearing herein constitute original and unpublished work of the architect and may not be duplicated, used or disclosed without written consent of architect.

변경 전

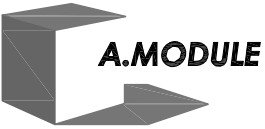

Architecture
Renovation
Interior design

3F. Han sol Bldg.
1531-7 Seocho-dong Seocho-gu
Seoul, Korea. 137-871
Amodule @ korea.com
Tel. 02 591-0599
Fax. 02 591-0799

서울강서우체국 E.V 증축공사

General Notes

Issues and Revisions

No.	Date	Issues & Revisions
-----	------	--------------------

Approved

Checked

Designed

Drawing Name 변경전


옥탑지붕층 구조평면도

Scale 1/80

Drawing No. 8.7.1


Date 201 . . .

All drawings and written material appearing herein constitute original and unpublished work of the architect and may not be duplicated, used or disclosed without written consent of architect.

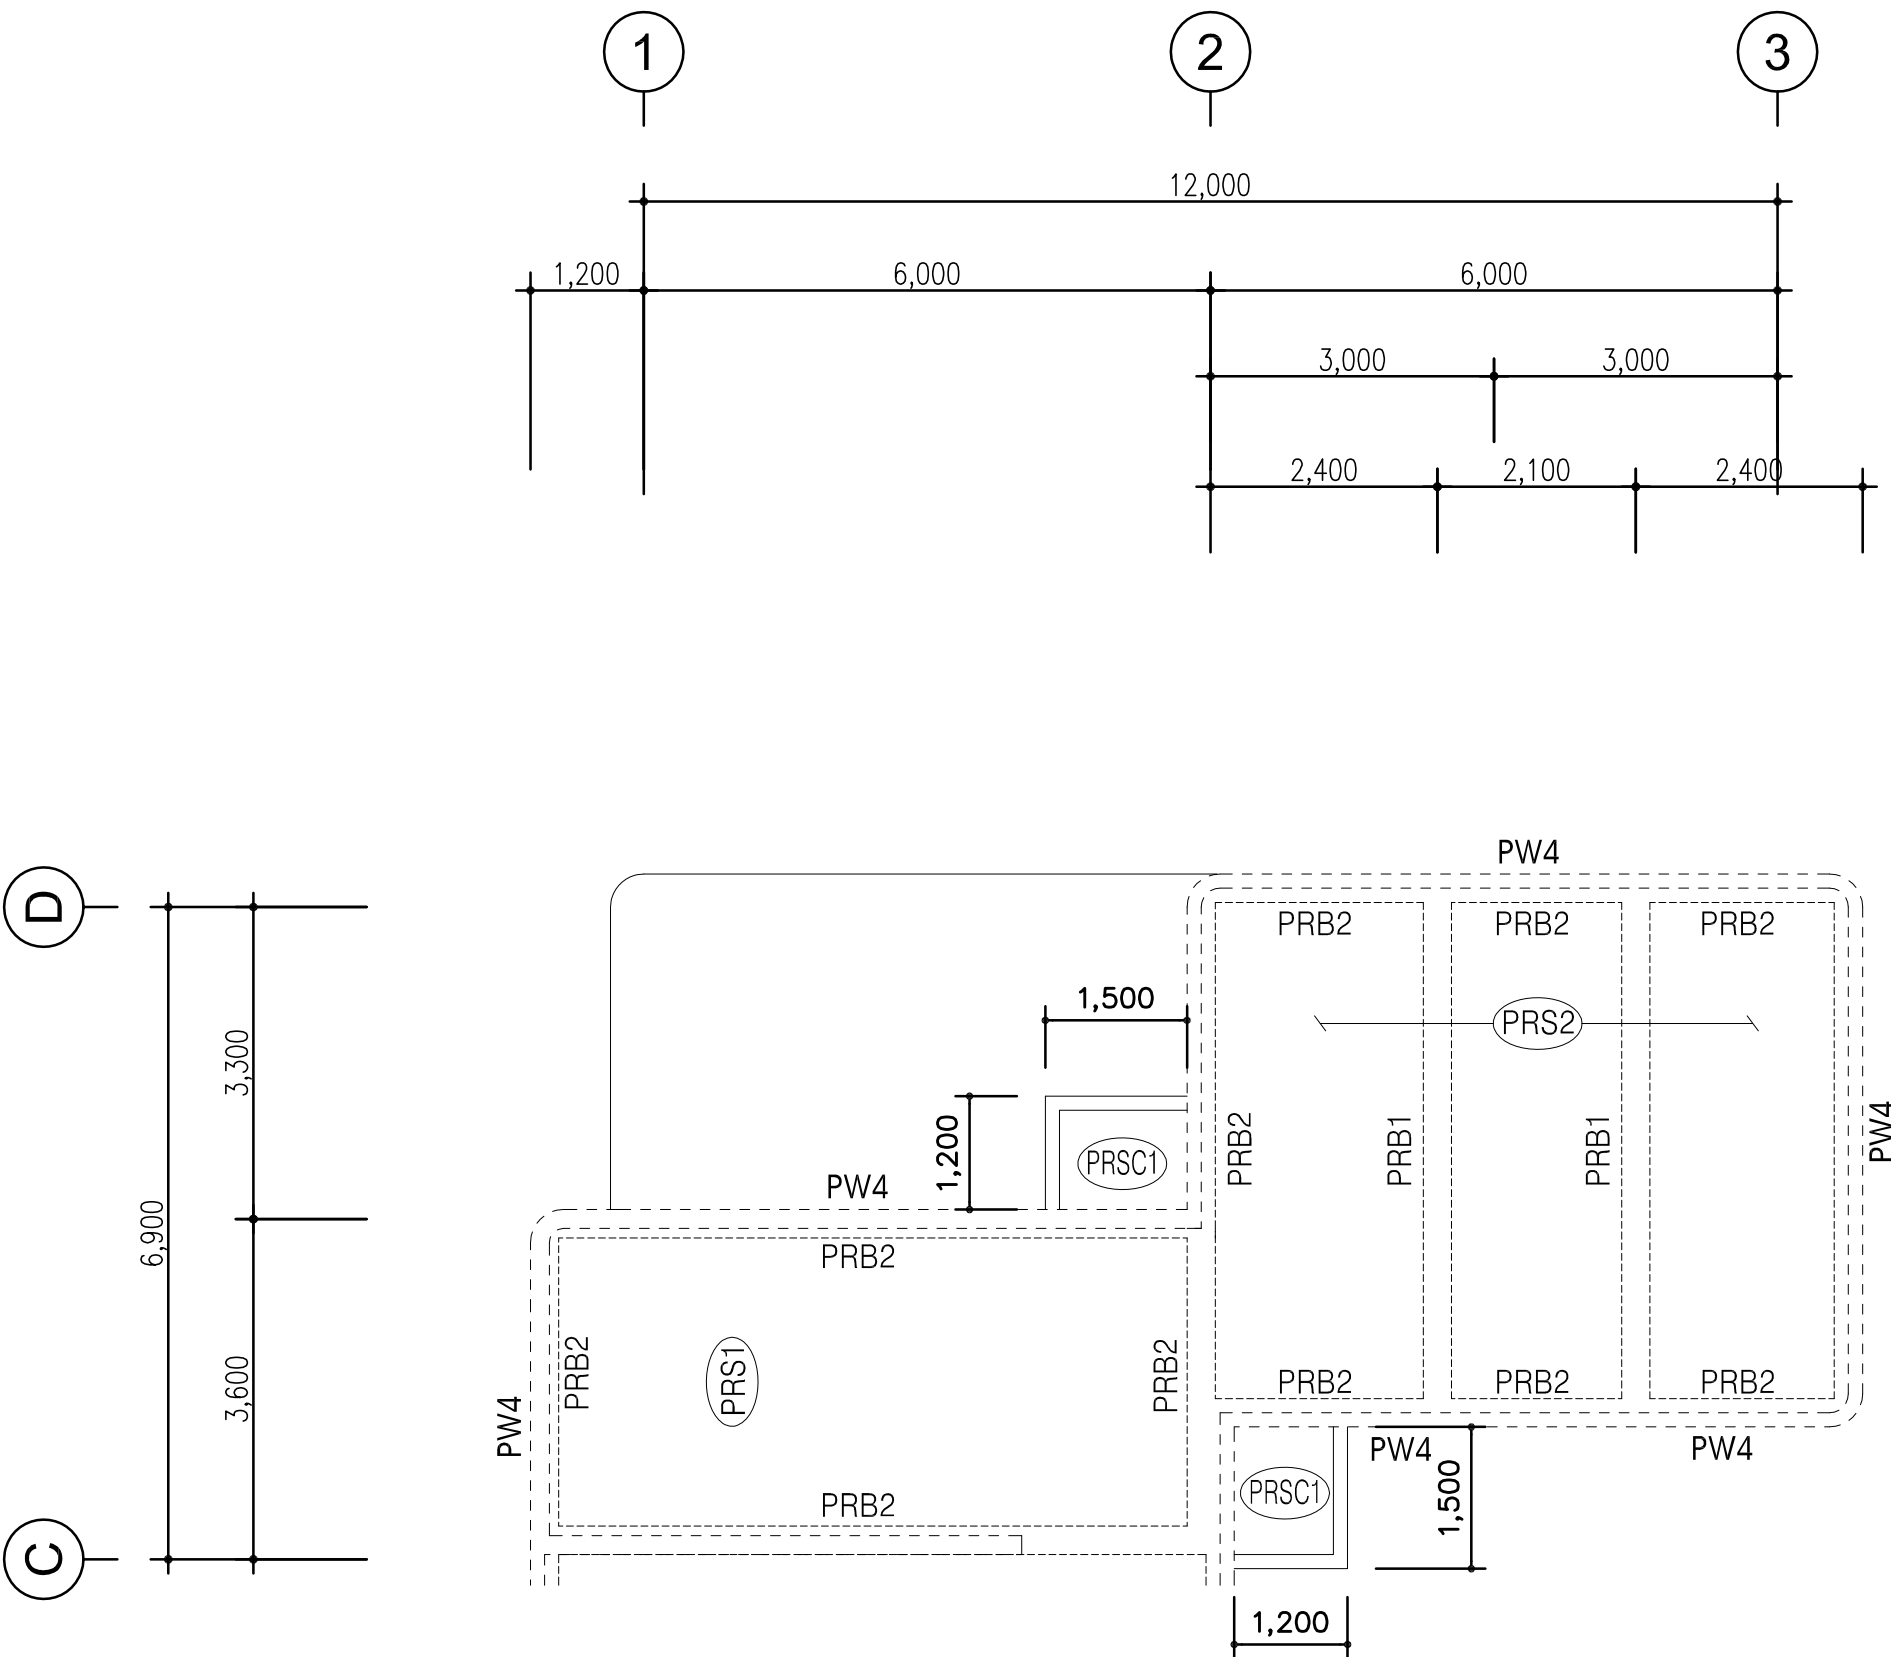

1 옥탑지붕층 구조평면도
8.7.1 NOTE S:1/80

변경 후

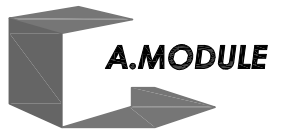

Architecture
Renovation
Interior design

3F. Han sol Bldg.
1531-7 Seocho-dong Seocho-gu
Seoul, Korea. 137-871
Amodule @ korea.com
Tel. 02 591-0599
Fax. 02 591-0799

서울강서우체국 E.V 증축공사

General Notes

Issues and Revisions

No.	Date	Issues & Revisions
-----	------	--------------------

Approved

Checked

Designed

Drawing Name 변경후



옥탑지붕층 구조평면도

Scale 1/80


Drawing No. 8.7.3

Date 201 . . .

All drawings and written material appearing herein constitute original and unpublished work of the architect and may not be duplicated, used or disclosed without written consent of architect.

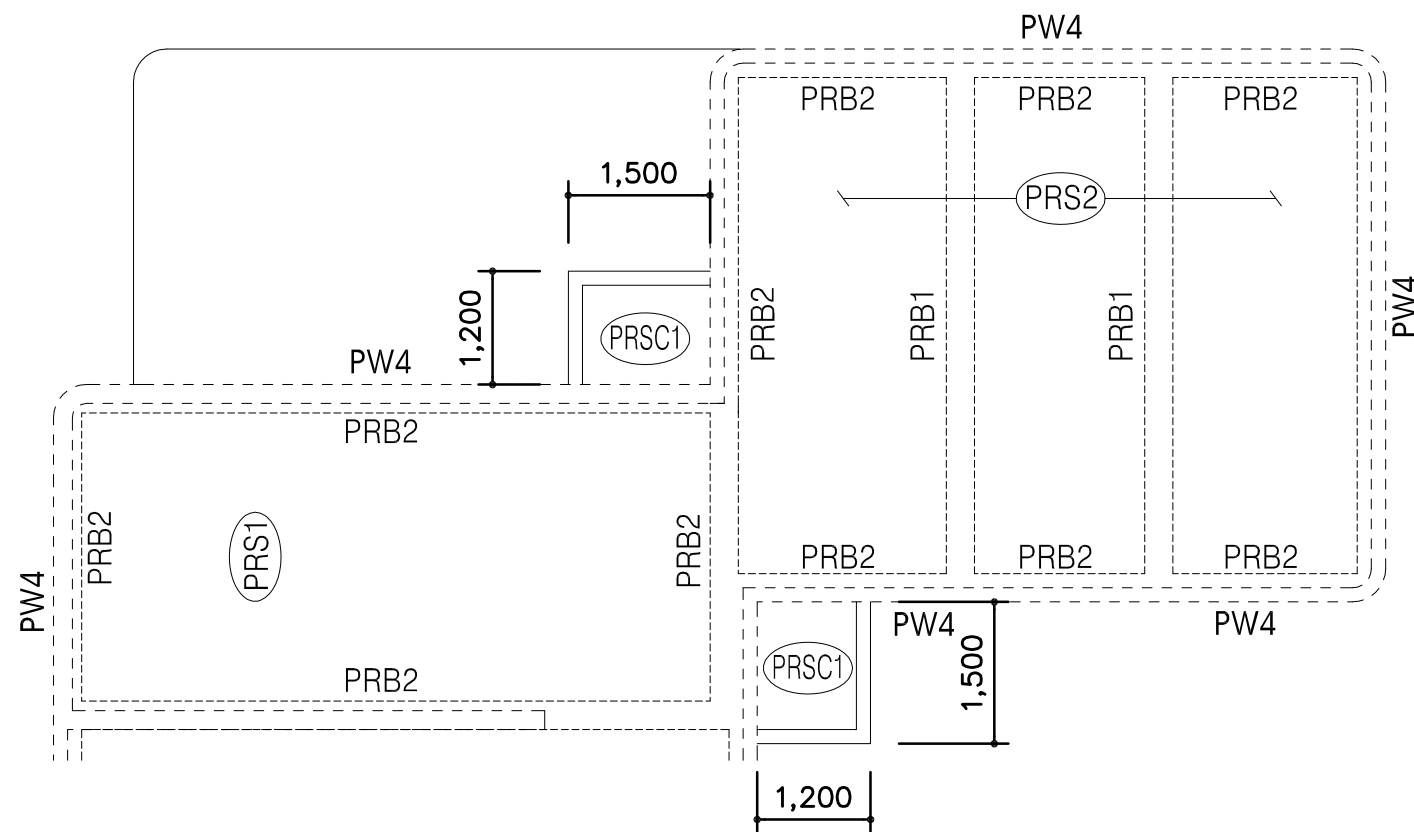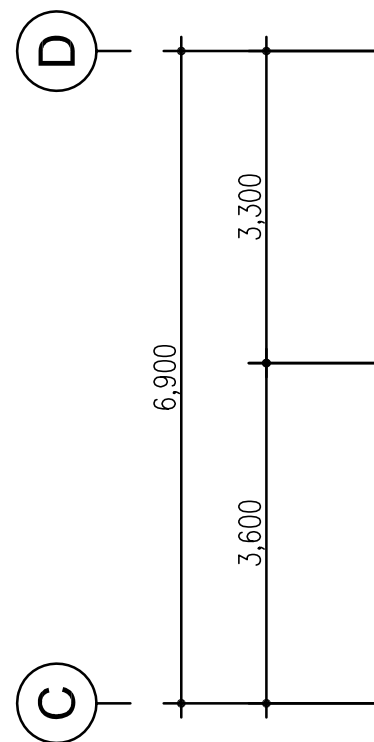

1 옥탑지붕층 구조평면도
8.7.3 NOTE S:1/80

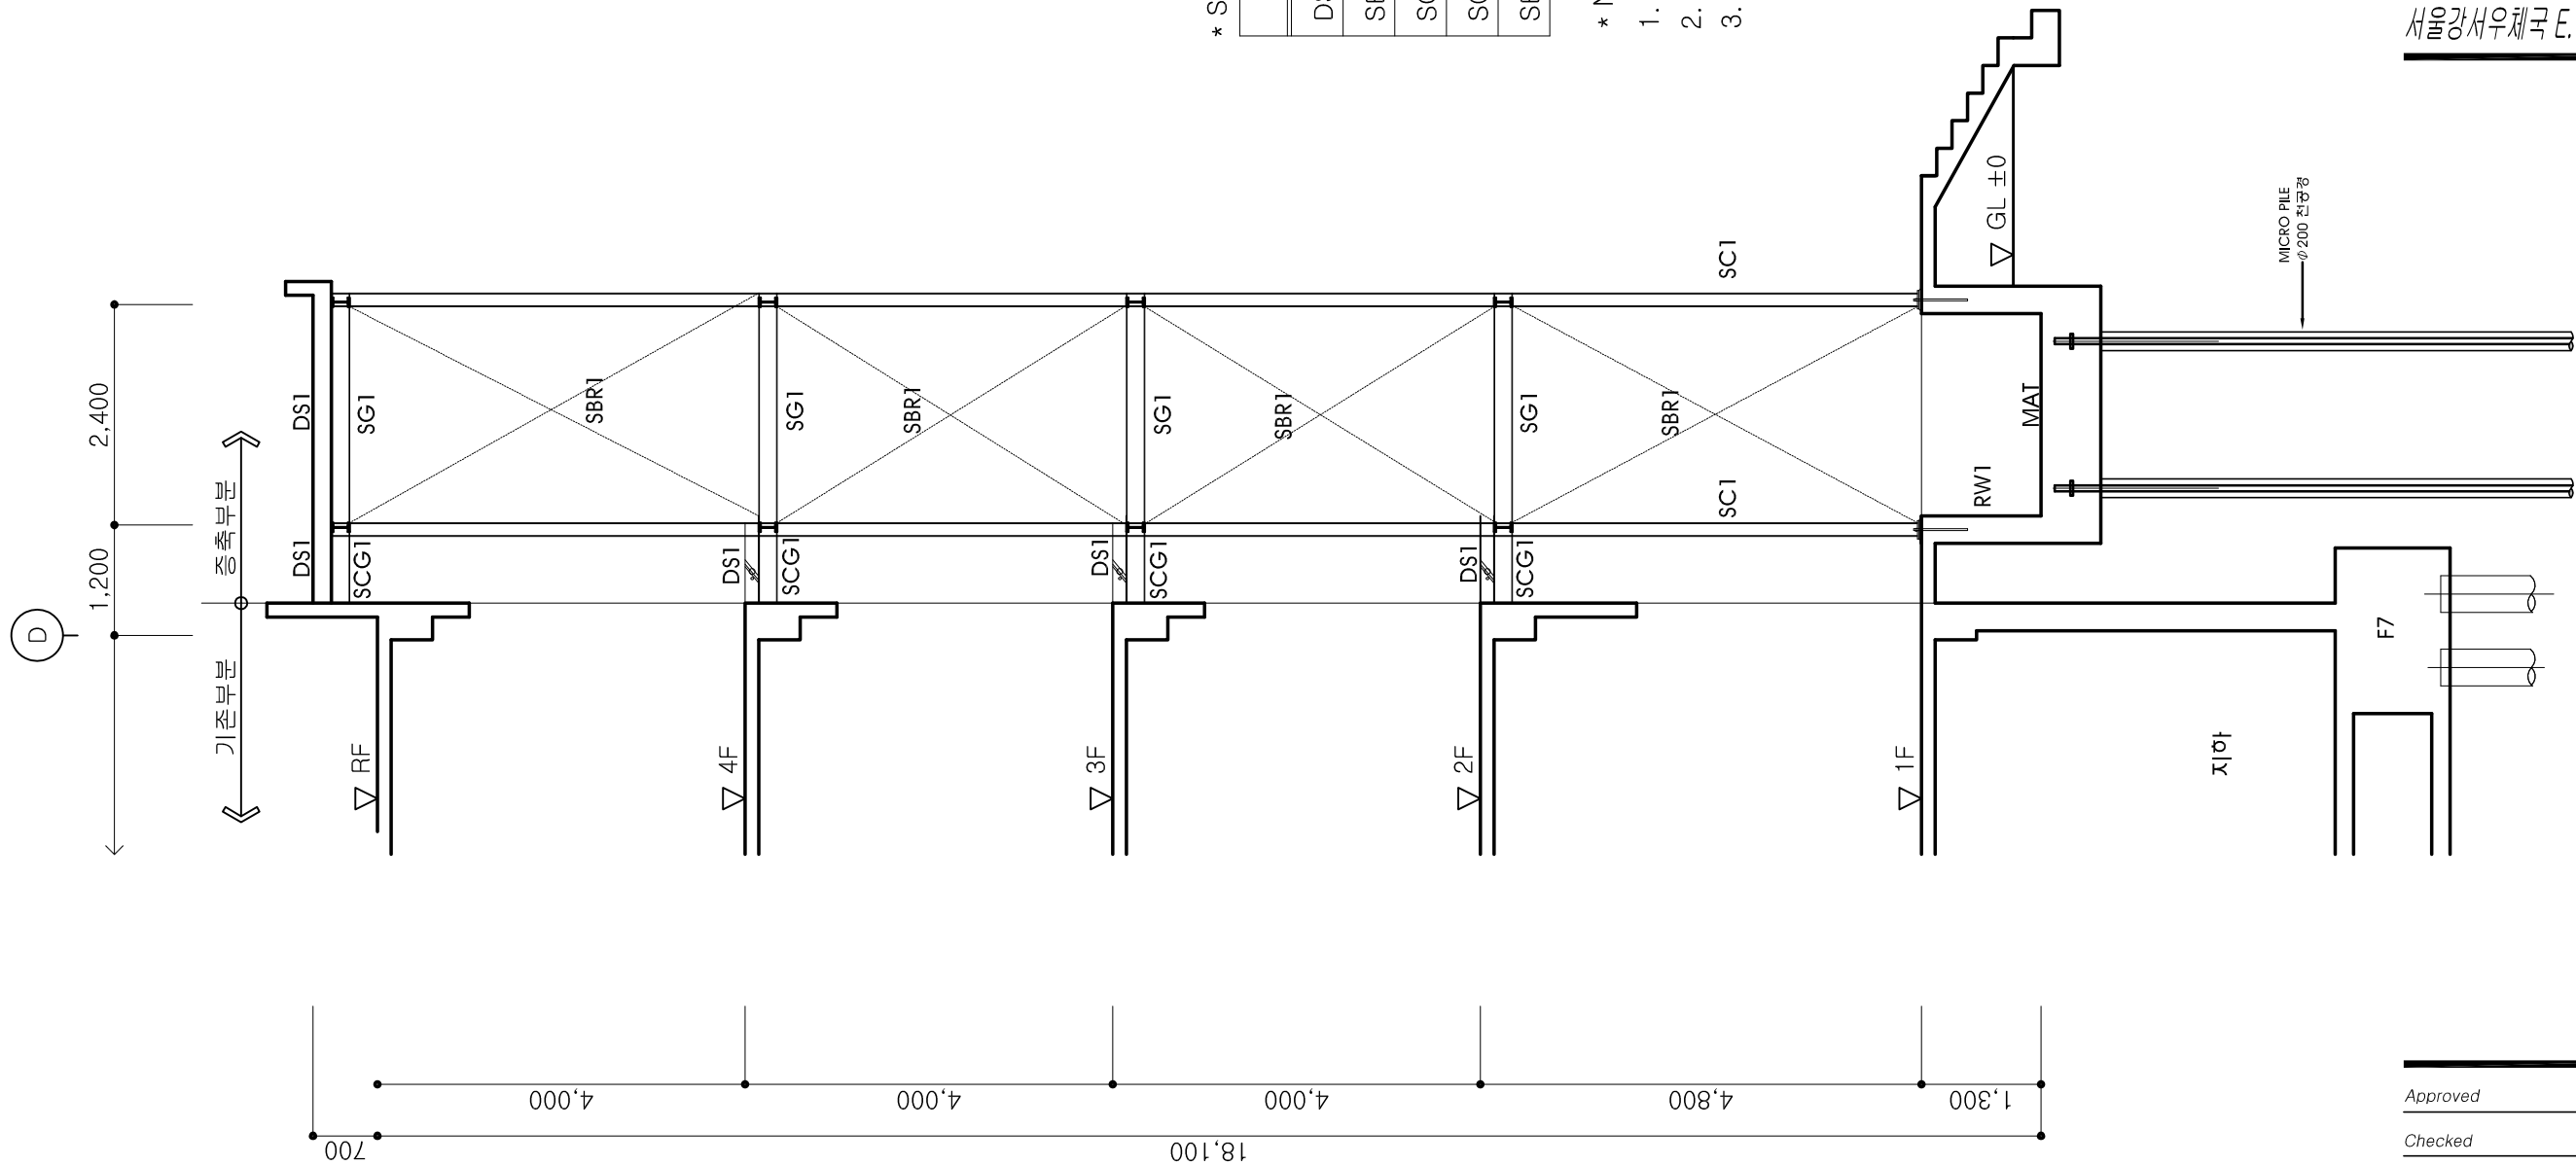

* STEEL MEMBER LIST (SS400)

NAME	SIZE(mm)
DS1	150
SB1	H-200x100x5.5x8
SG1	H-200x100x5.5x8
SCG1	H-200x100x5.5x8
SBR1	Rod Bar $\varnothing$ 19

* NOTE

1. $F_y = 235\text{MPa}$ (SS400)
2. Moment Connection
3. Shear Connection

변경 후



Architecture
Renovation
Interior design

3F. Han sol Bldg.
1531-7 Seocho-dong Seocho-gu
Seoul, Korea. 137-871
Amodule @ korea.com
Tel. 02 591-0599
Fax. 02 591-0799

서울강서우체국 E.V 증축공사

1
8.8

골조 입면도

NOTE

S:1/80

Approved

Checked

Designed

Drawing Name 변경 후

골조 입면도

Scale 1/80

Drawing No. 8.8

Date 201 . . .

All drawings and written material appearing herein
constitute original and unpublished work of the architect
and may not be duplicated, used or disclosed without
written consent of architect.

SB1
SCG1 + 기시공 RC벽체, 보

SB1 전단접합



Architecture
Renovation
Interior design

3F. Han sol Bldg.
1531-7 Seocho-dong Seocho-gu
Seoul, Korea. 137-871
Amodule @ korea.com
Tel. 02 591-0599
Fax. 02 591-0799

서울강서우체국 E.V 증축공사

General Notes

Issues and Revisions

No.	Date	Issues & Revisions

Approved

Checked

Designed

Drawing Name



구조 리스트1

Scale 1/8


Drawing No. 9.1

Date 201 . . .


All drawings and written material appearing herein constitute original and unpublished work of the architect and may not be duplicated, used or disclosed without written consent of architect.

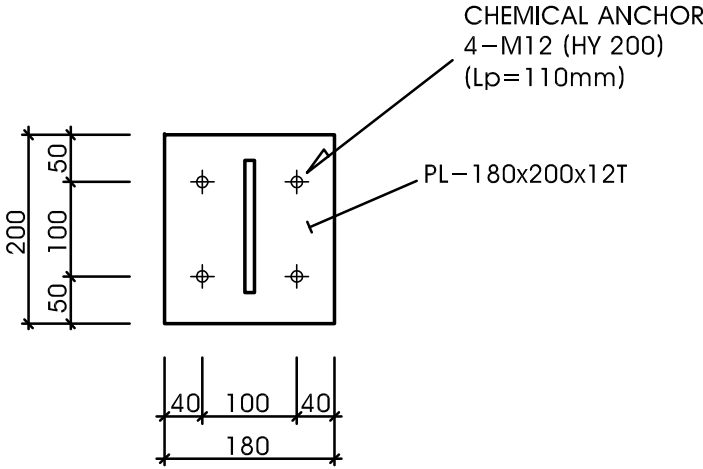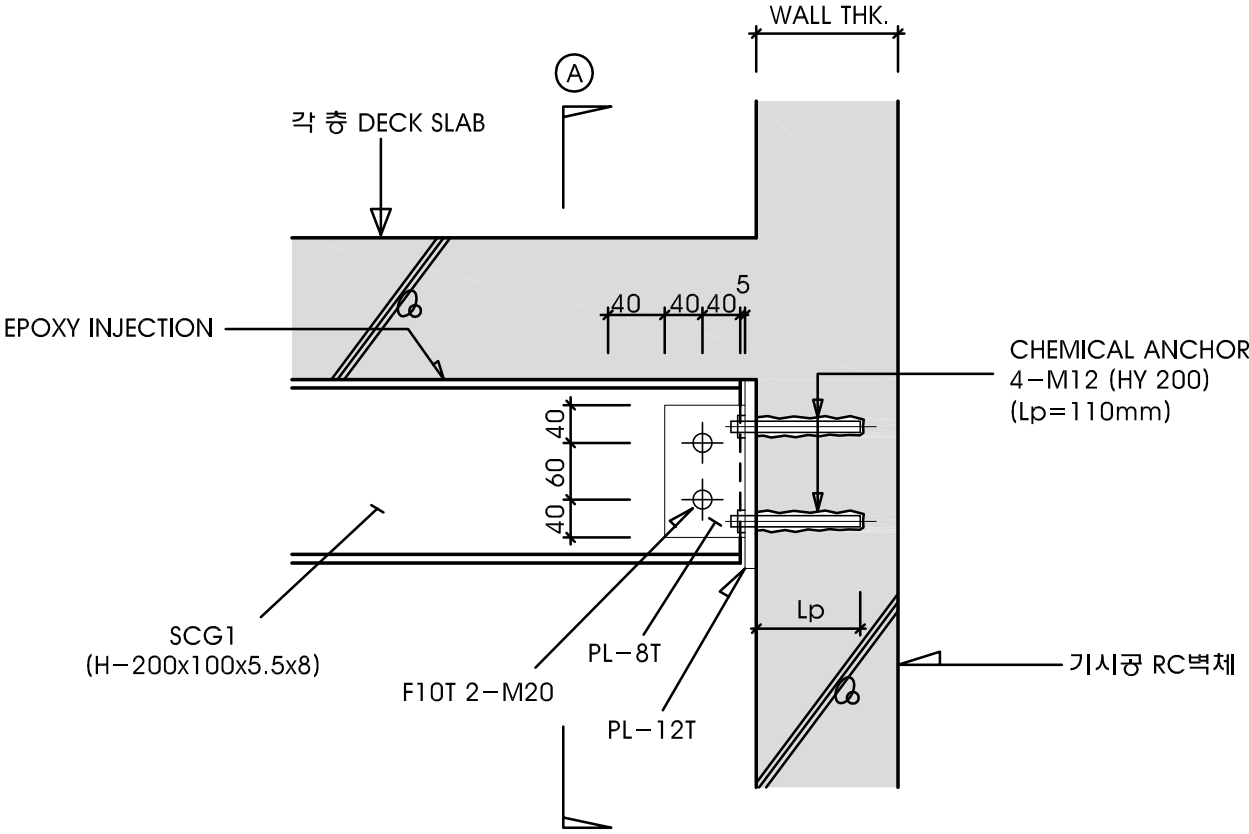

< SECTION "A" >

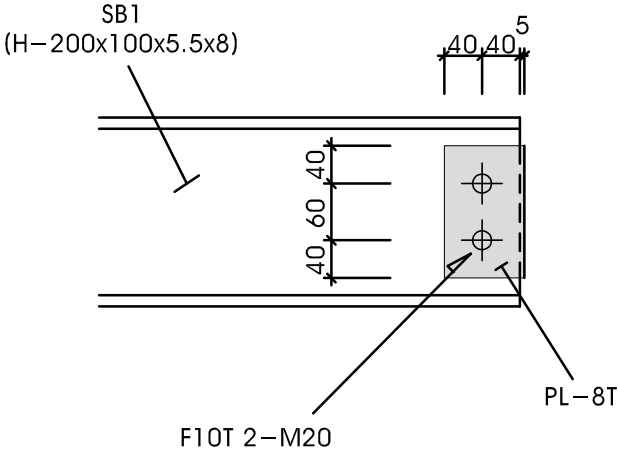

SC1 하부 주각부

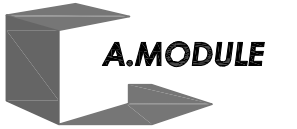

Architecture
Renovation
Interior design

3F. Han sol Bldg.
1531-7 Seocho-dong Seocho-gu
Seoul, Korea. 137-871
Amodule @ korea.com
Tel. 02 591-0599
Fax. 02 591-0799

서울강서우체국 E.V 증축공사

General Notes

Issues and Revisions

No.	Date	Issues & Revisions
-----	------	--------------------

Approved

Checked

Designed

Drawing Name


구조 리스트2

Scale 1/8

Drawing No. 9.2

Date 201 . . .

All drawings and written material appearing herein constitute original and unpublished work of the architect and may not be duplicated, used or disclosed without written consent of architect.

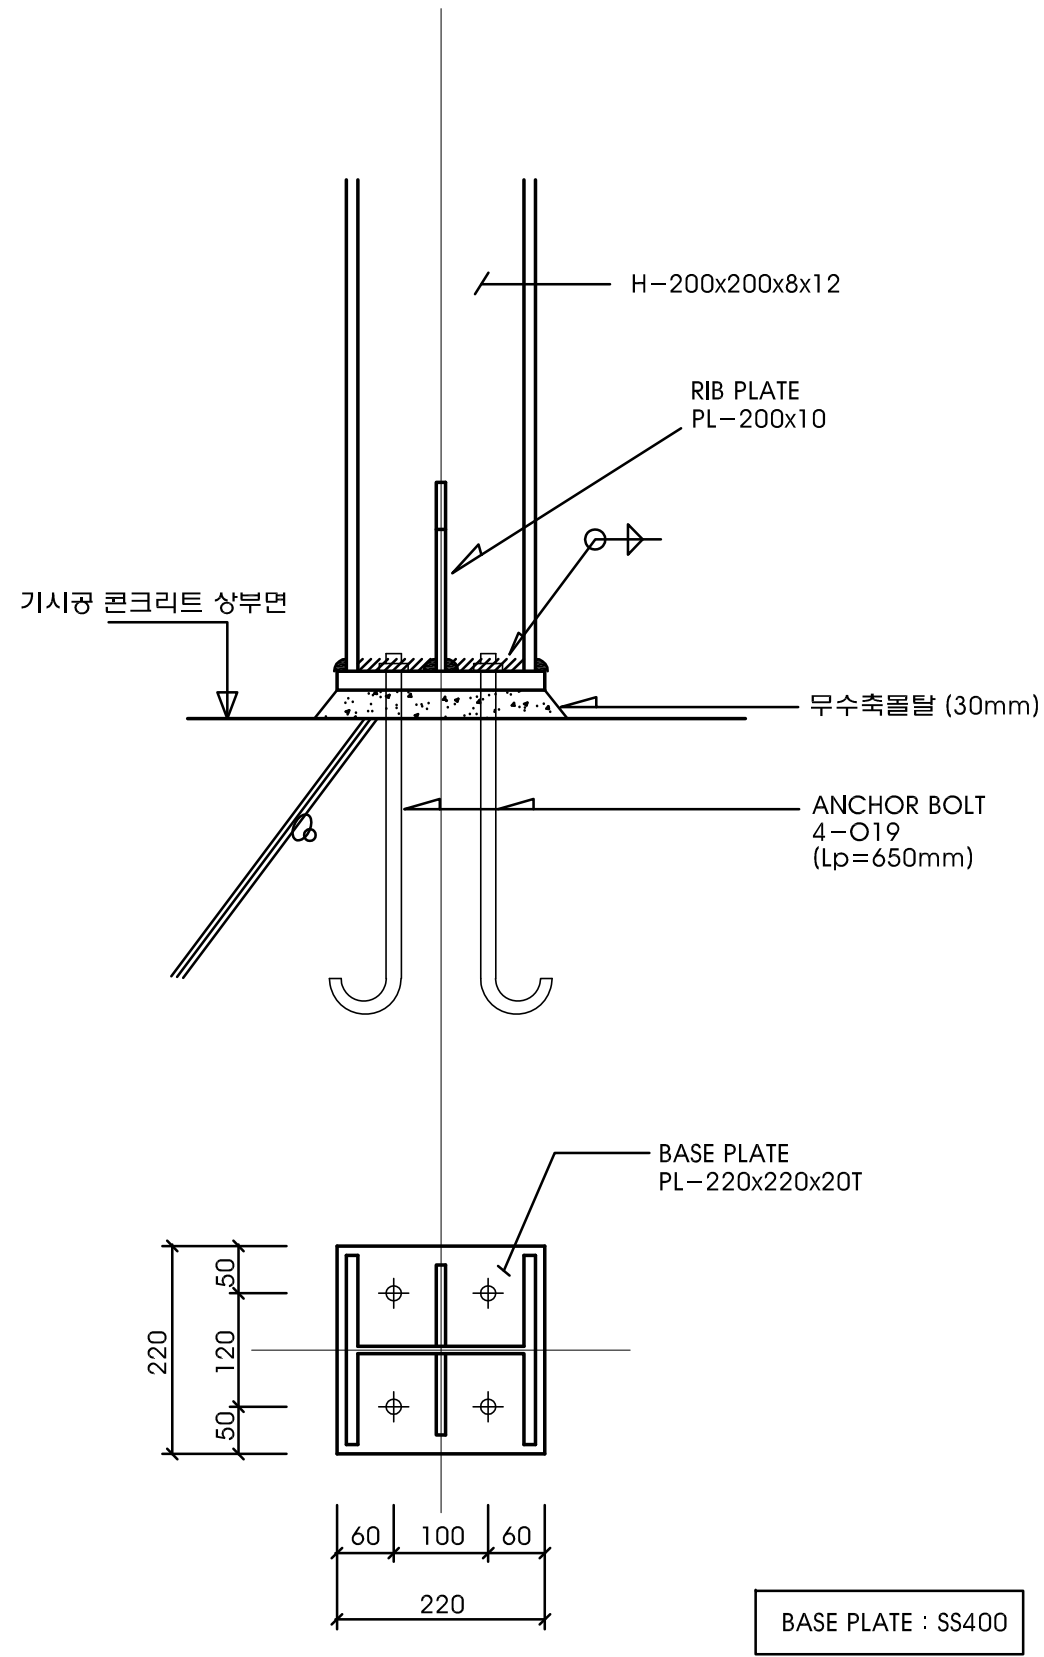

BASE PLATE : SS400



Architecture
Renovation
Interior design

3F. Han sol Bldg.
1531-7 Seocho-dong Seocho-gu
Seoul, Korea. 137-871
Amodule @ korea.com
Tel. 02 591-0599
Fax. 02 591-0799

서울강서우체국 E.V 증축공사

General Notes

Issues and Revisions

No. Date Issues & Revisions

Approved

Checked

Designed

Drawing Name

구조 리스트3


Scale 1/8

Drawing No. 9.4


Date 201 . . .

All drawings and written material appearing herein constitute original and unpublished work of the architect and may not be duplicated, used or disclosed without written consent of architect.

SC1 기둥이음

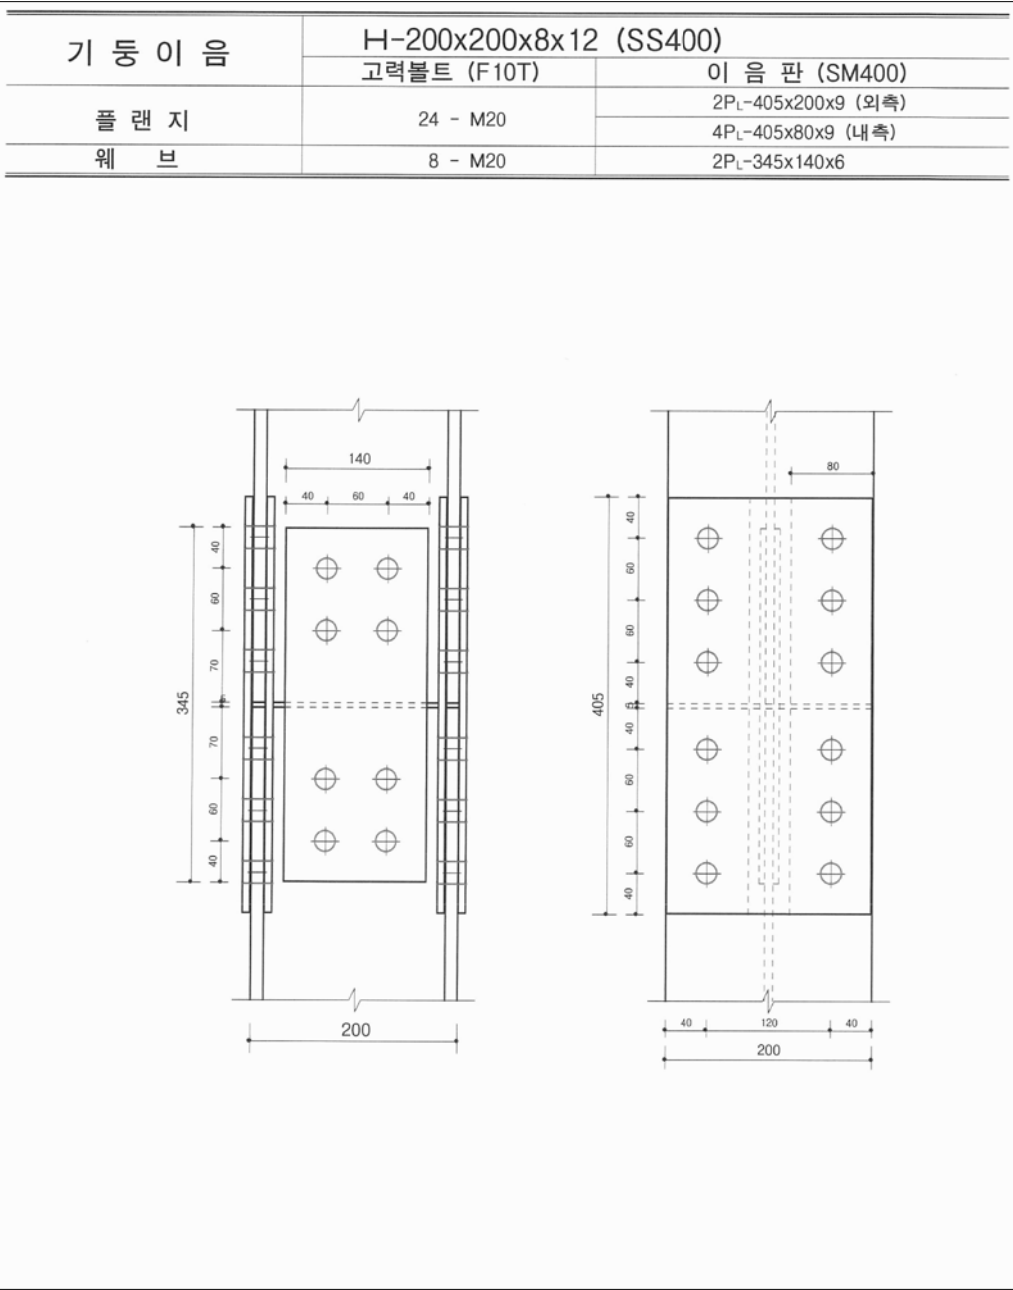

SG1 보이음

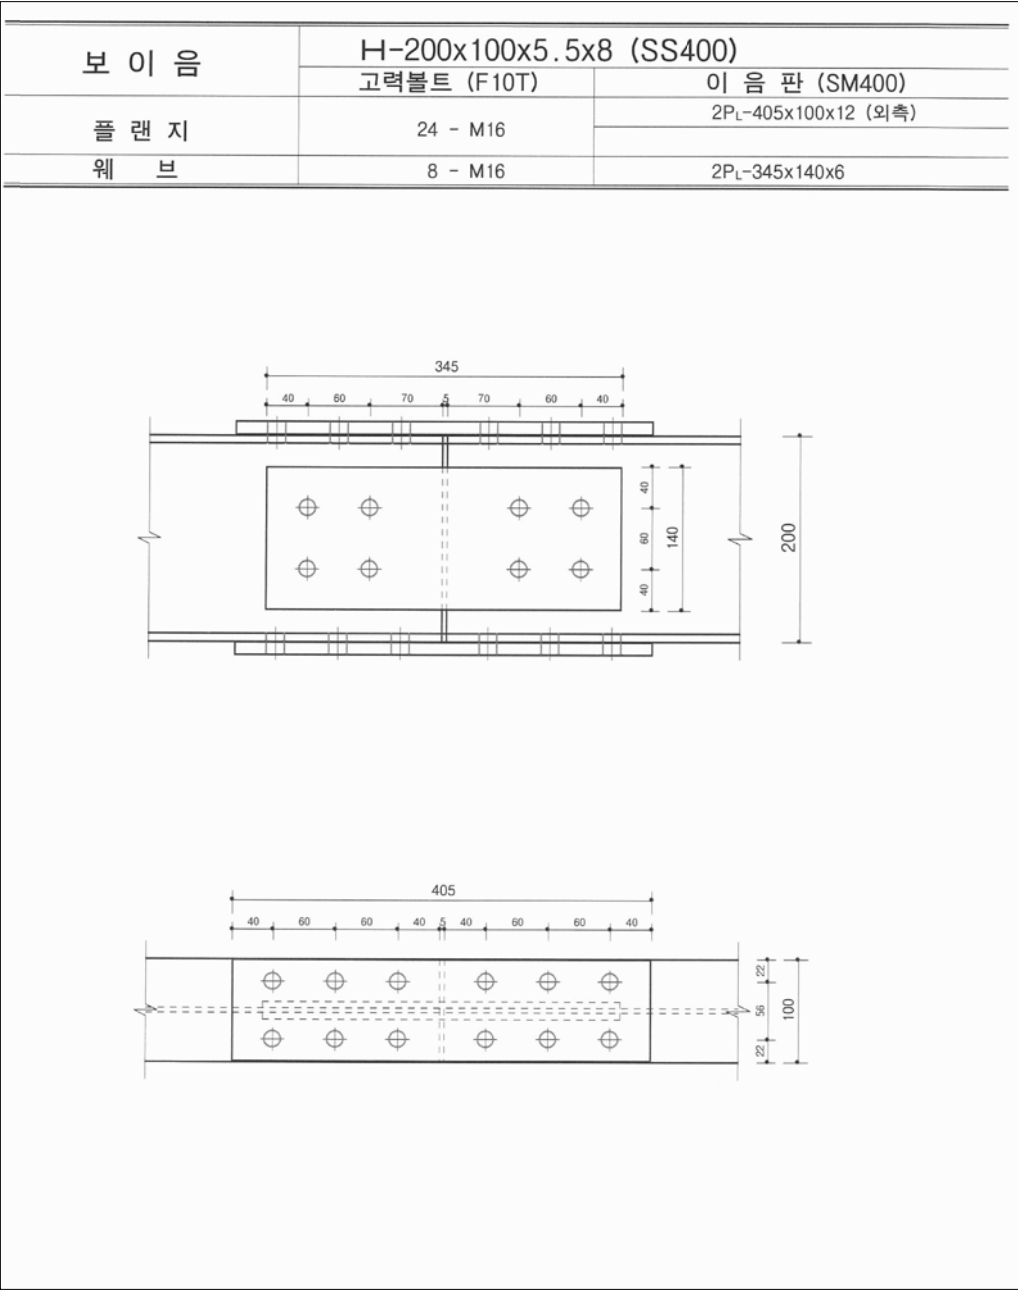



3F. Han sol Bldg.
1531-7 Seocho-dong Seocho-gu
Seoul, Korea. 137-871
Amodule @ korea.com
Tel. 02 591-0599
Fax. 02 591-0799

서울강서우체국 E.V 증축공사

General Notes

Issues and Revisions

No.	Date	Issues & Revisions
-----	------	--------------------

Approved

Checked

Designed

Drawing Name

구조 리스트4


Scale 1/8

Drawing No. 9.5

Date 201 . . .

All drawings and written material appearing herein constitute original and unpublished work of the architect and may not be duplicated, used or disclosed without written consent of architect.

2.1 EXTRA DECK SLAB 시공도

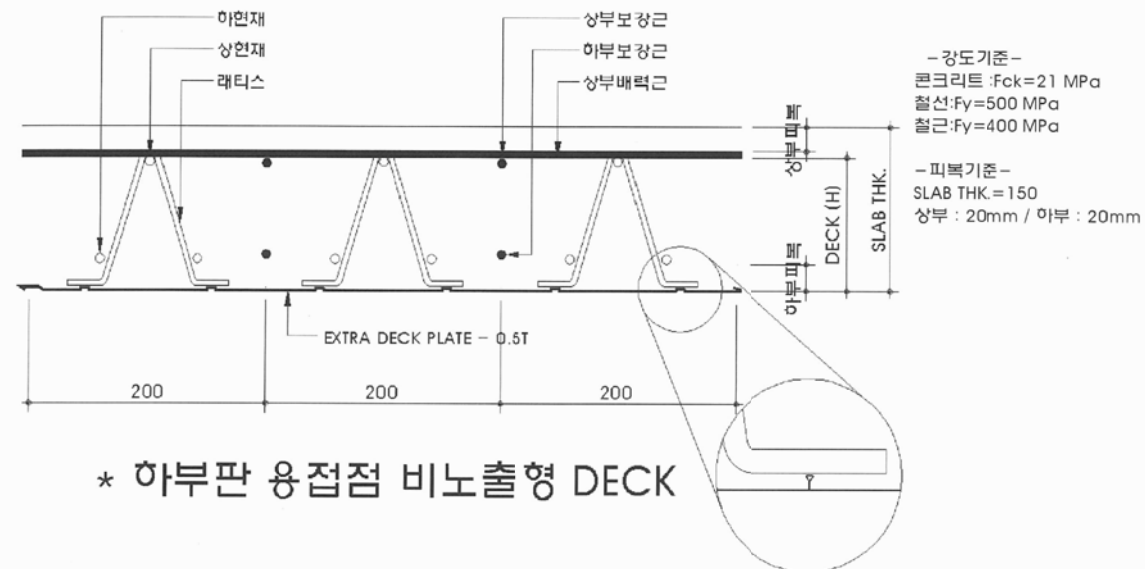

2.2 DECK SLAB LIST : 강서우체국 E.V 증축공사

SLAB NAME	SLAB THK. (mm)	DECK TYPE	상현재	상부연결근	상부보강근	상부배력근	LATTICE BAR	CAMBER	SUP.	RE-MARK
			하현재	하부연결근	하부보강근	하부배력근				
DS1	150	EXR1007 H=120	D10X1	HD13@200	-	HD10@200	Φ5	-	-	
			D7X2	HD13@600	-	-				

NOTE.

서울강서우체국 E.V 중축공사

전 기

2015. 08


서울지방우정청




3F. Han sol Bldg.
1531-7 Seocho-dong Seocho-gu
Seoul, Korea. 137-871
Amodule @ korea.com
Tel. 02 591-0599
Fax. 02 591-0799

General Notes

심 별	내 용
	ELEV을 분전반(도면참조) 설치위치: FL + 천정면
	홀박스 (규격은 도면참조) 설치위치: 천정 & 벽면
	배관의 마감표시
	EMPTY CONDUIT 표시
	전선관 및 TRAY 지지규격 (간격은 도면참조) 설치위치: 천정 노출 TYPE
	전선관 입상, 입하 및 통과 표시
	천정 및 벽체 매입 배관, 배선표시임.
	바닥 및 벽체 매입 배관, 배선표시임.
	천정 및 벽체 노출 배관, 배선표시임.
	지중 매설 배관, 배선표시임.
	분전반 및 단차할 귀로 표시임.

 

SCALE : 1 / NONE

 

SCALE : 1/NONE



전력간선 계통도

SCALE : NONE

(주)극동전기기술단

경기도 고양시 일산구 마두동 785 한주프라자 19호
TEL: (031) 901-8896 (☎) FAX: (02) 2671-2743
대표 / 기술사 **최형남**

Approved

Checked

Designed

Drawing Name

Drawing Name 변경후


도면 목록표(전기), 범례 및 주기사항(전기)

Scale 1/NONE

Drawing No. E-01

Date 201 . . .

All drawings and written material appearing herein constitute original and unpublished work of the architect and may not be duplicated, used or disclosed without written consent of architect.

 

3F. Han sol Bldg.
1531-7 Seocho-dong Seocho-gu
Seoul, Korea. 137-871
Amodule @ korea.com
Tel. 02 591-0599
Fax. 02 591-0799

서울강서우체국 E.V 증축공사

General Notes

Issues and Revisions

No.	Date	Issues & Revisions
-----	------	--------------------

Approved

Checked

Designed

Drawing Name


지하층 전력간선 설비 평면도

Scale 1/300

Drawing No. E-02

Date 201 . . .

All drawings and written material appearing herein constitute original and unpublished work of the architect and may not be duplicated, used or disclosed without written consent of architect.

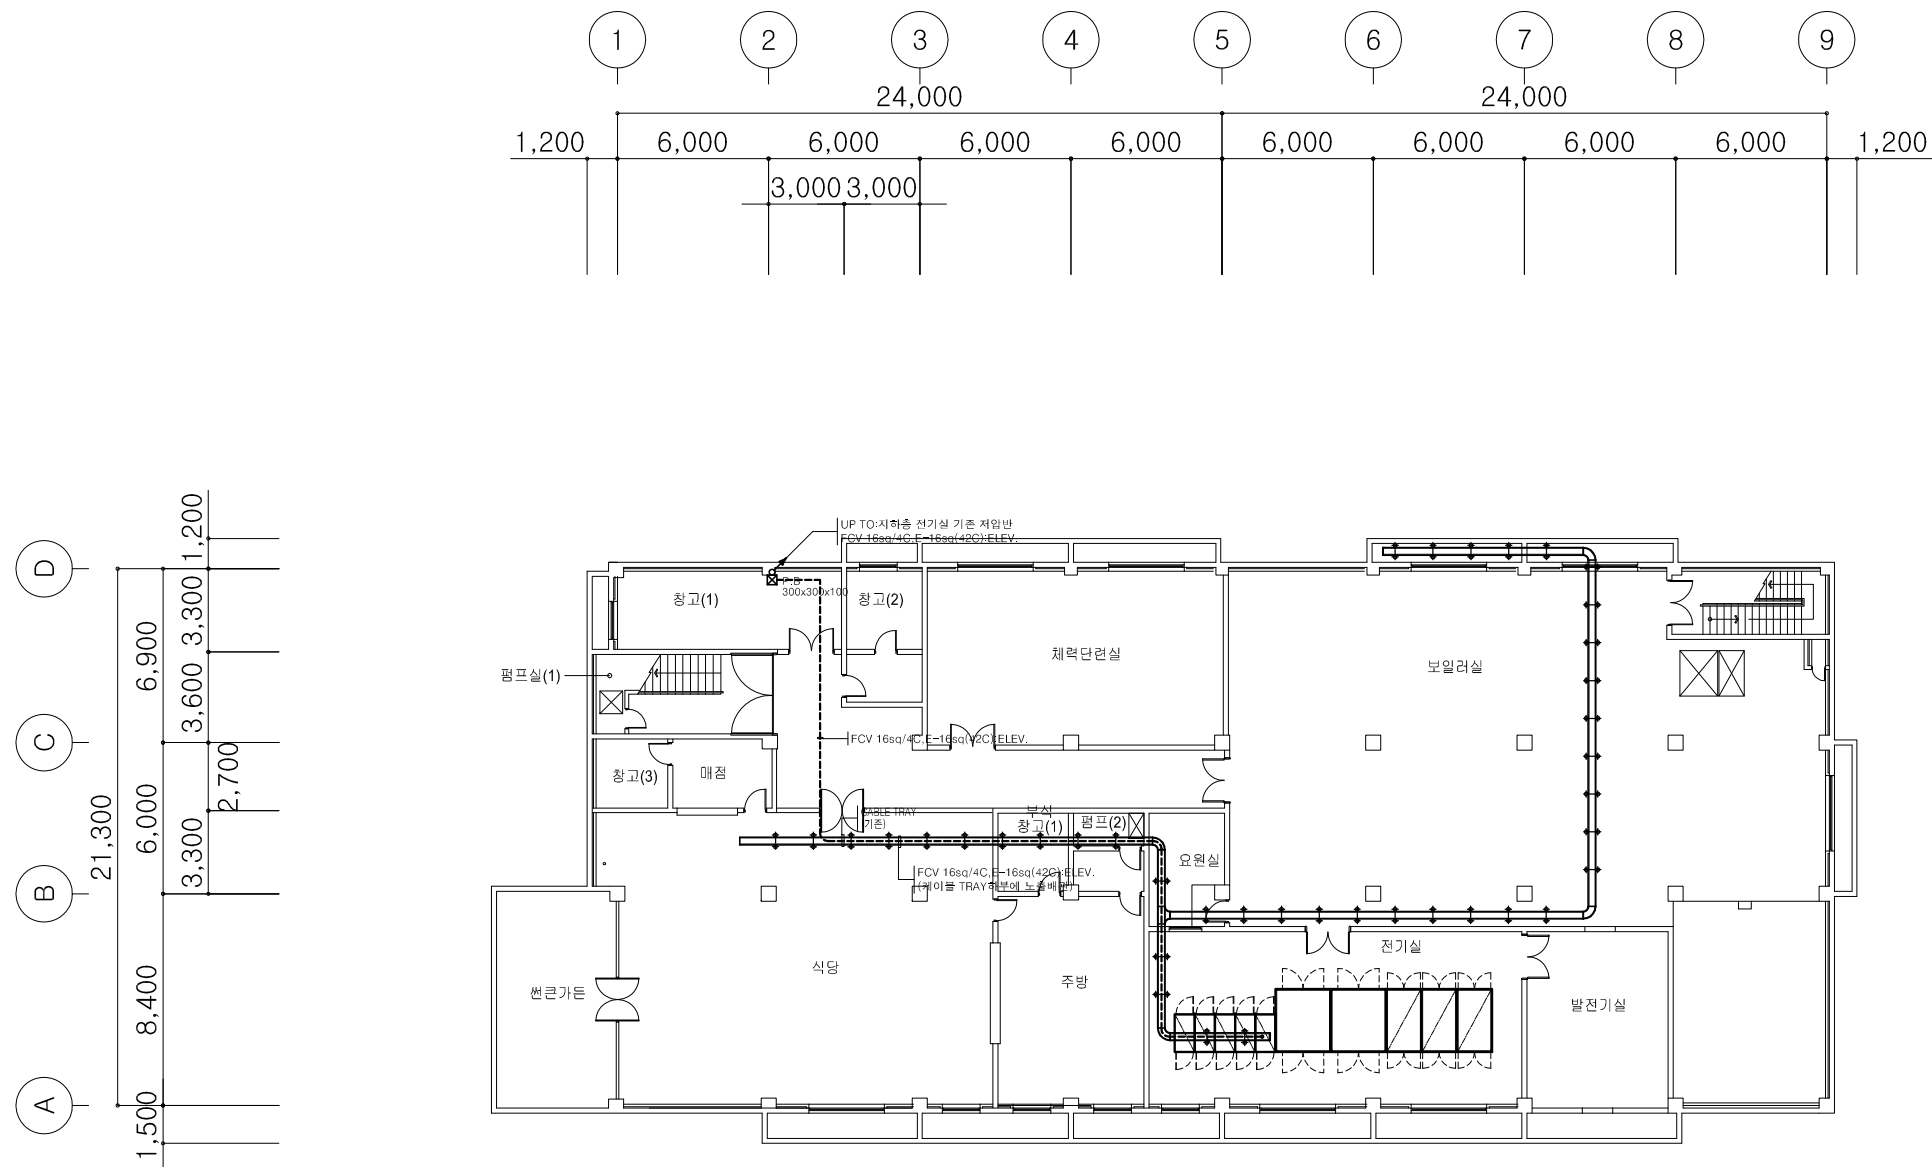

지하층 전력간선 설비 평면도



3F. Han sol Bldg.
1531-7 Seocho-dong Seocho-gu
Seoul, Korea. 137-871
Amodule @ korea.com
Tel. 02 591-0599
Fax. 02 591-0799

General Notes

갑종방화도아 설치.

Issues and Revisions

No.	Date	Issues & Revisions
-----	------	--------------------

Approved

Checked

Designed

Drawing Name 변경후


1층 전력간선 설비 평면도

Scale 1/400

Drawing No. E-03

Date 201 . . .


All drawings and written material appearing herein constitute original and unpublished work of the architect and may not be duplicated, used or disclosed without written consent of architect.

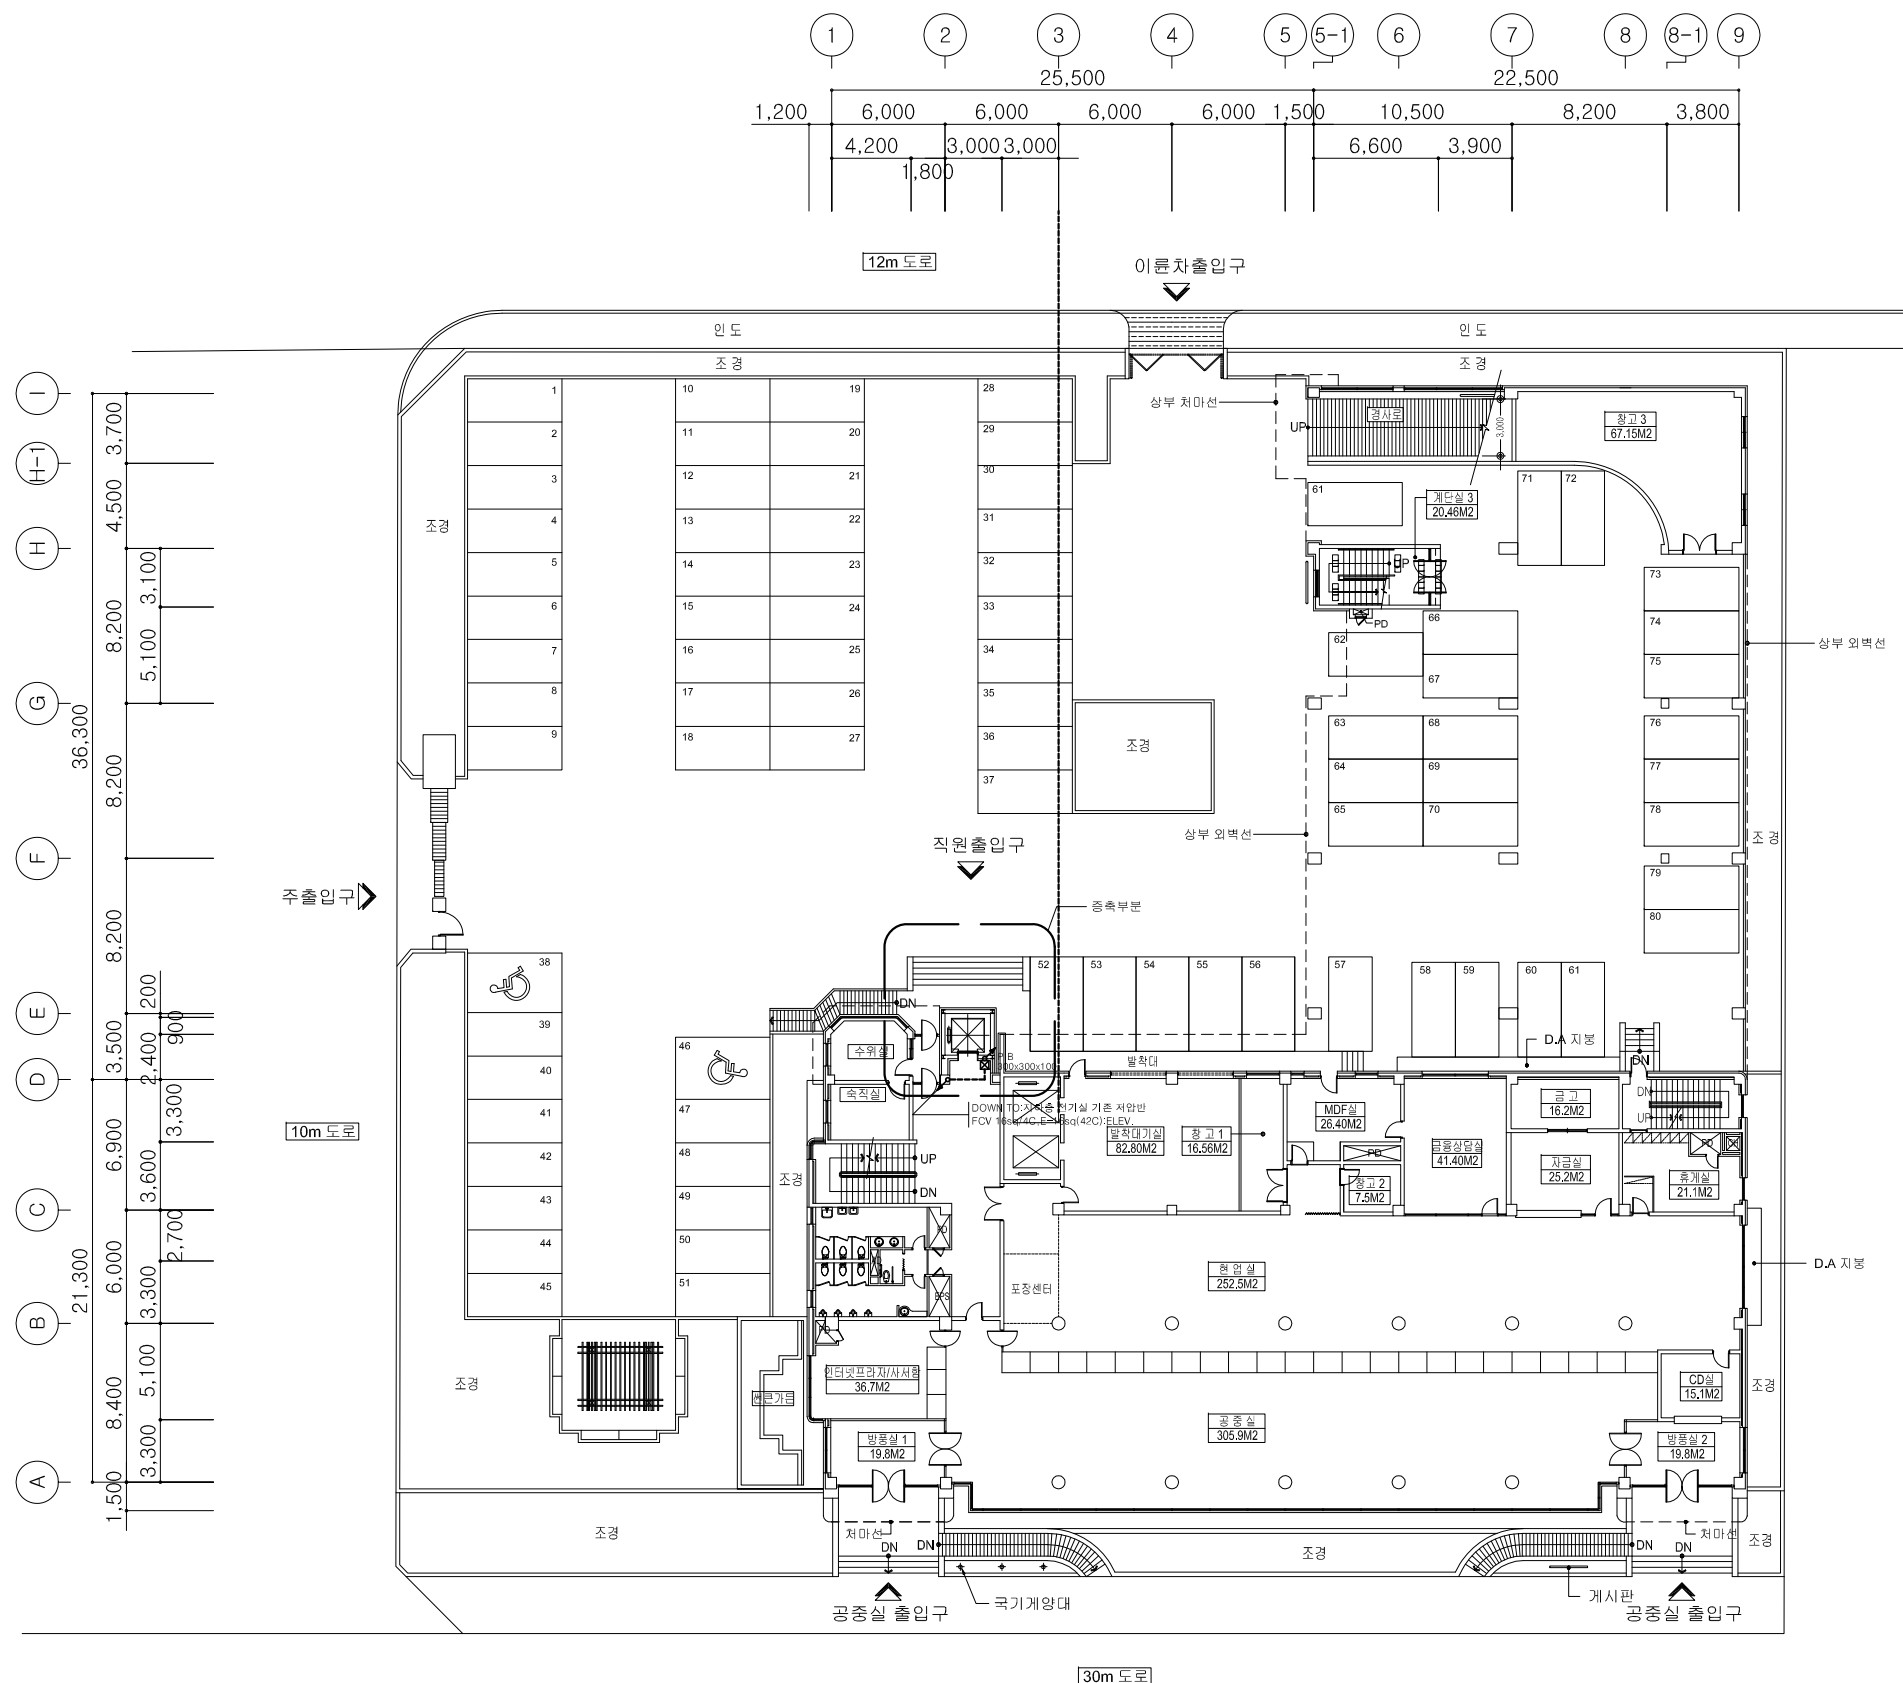

1층 전력간선 설비 평면도

축척 : 1 / 400

(주)극동전기기술단
경기도 고양시 일산구 마두동 785 한주프라자 19호
TEL: (031) 901-8896 (FAX: (02) 2671-2745)
대표 / 기술사 최 형 남

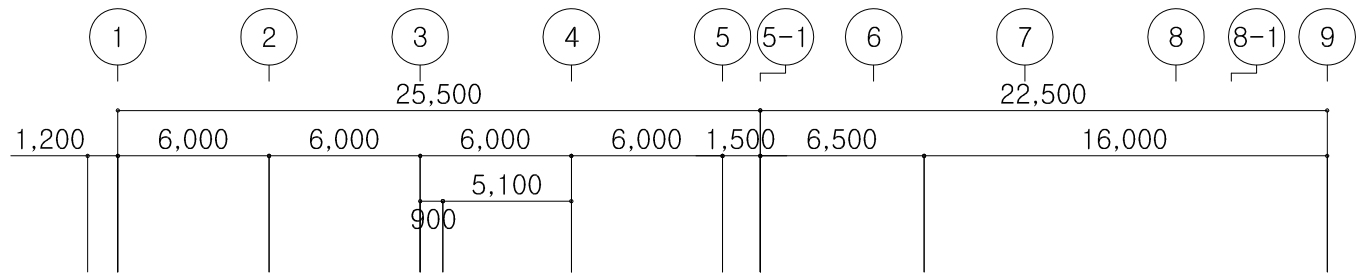

변경 후



Architecture
Renovation
Interior design

3F. Han sol Bldg.
1531-7 Seocho-dong Seocho-gu
Seoul, Korea. 137-871
Amodule @ korea.com
Tel. 02 591-0599
Fax. 02 591-0799

서울강서우체국 E.V 증축공사

General Notes

Issues and Revisions

No. Date Issues & Revisions

Approved

Checked

Designed

Drawing Name 변경 후



옥탑층 전력간선 설비 평면도

Scale 1/300

Drawing No. E-04

Date 201 . . .

All drawings and written material appearing herein constitute original and unpublished work of the architect and may not be duplicated, used or disclosed without written consent of architect.

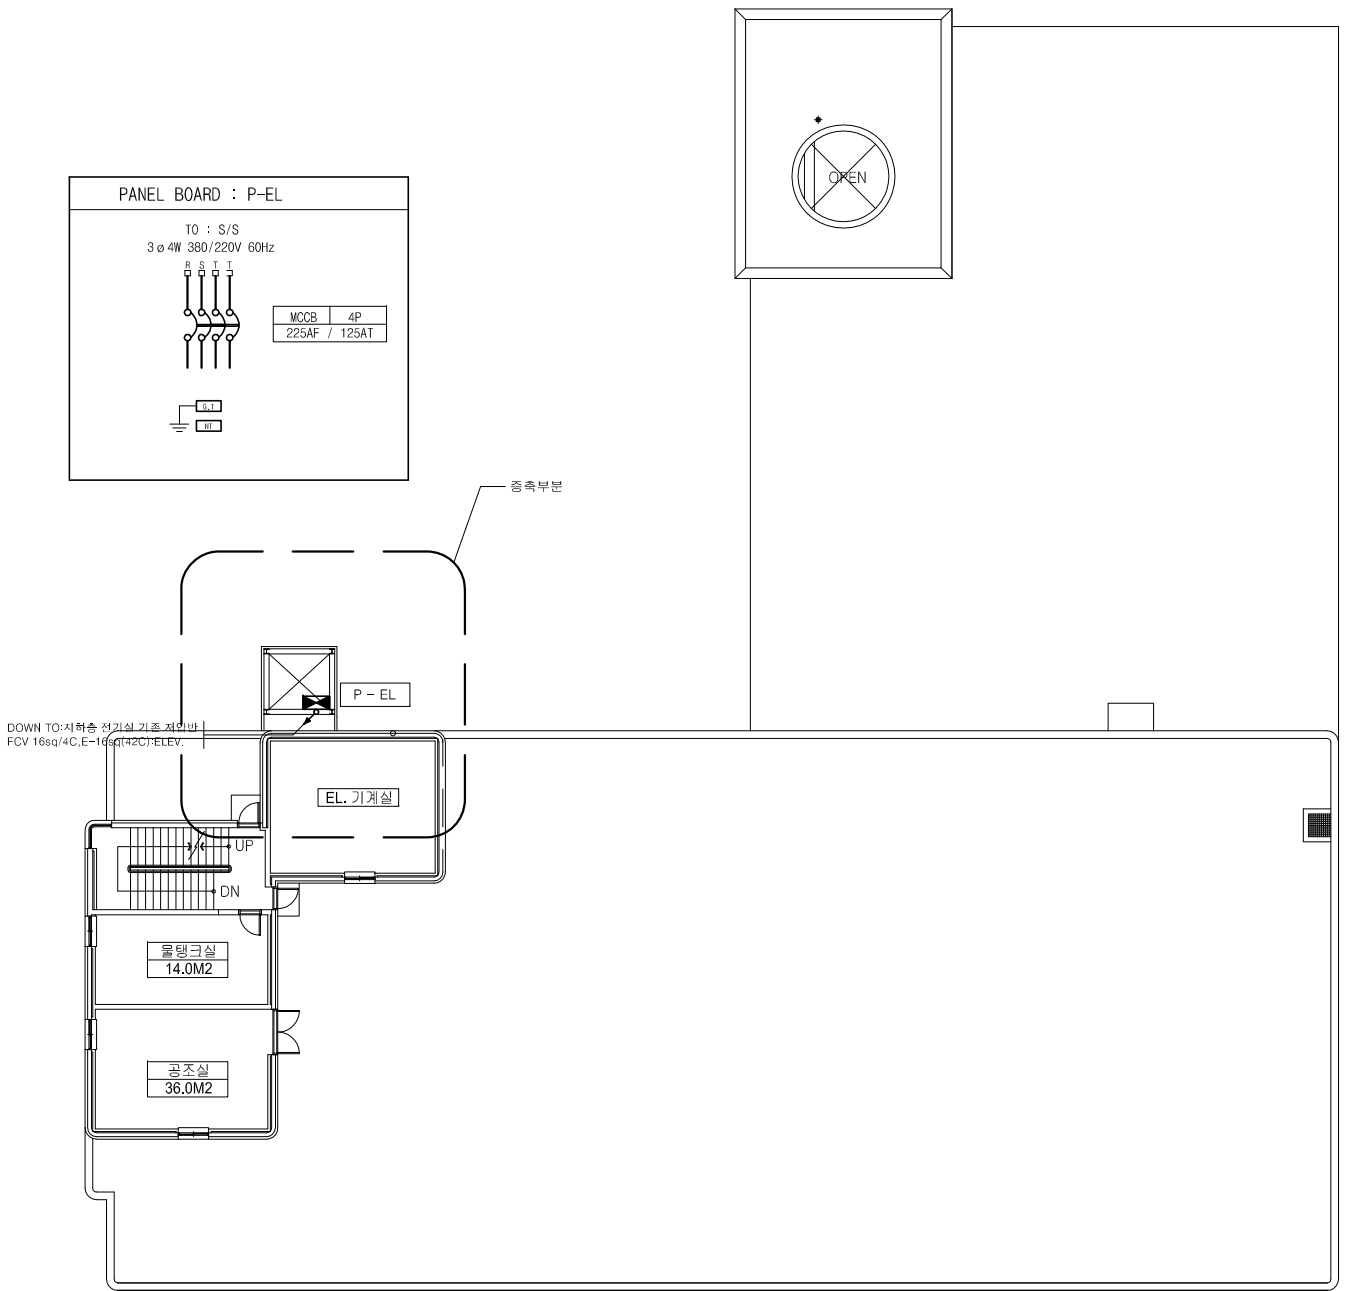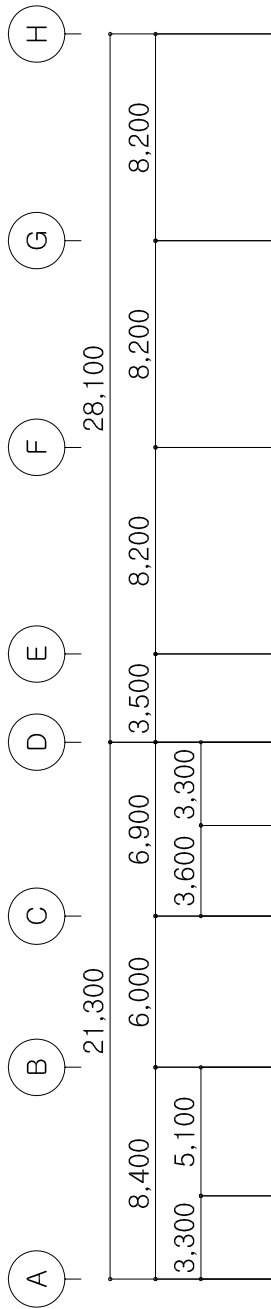

옥탑층 전력간선 설비 평면도


축척 : 1 / 300

서울강서우체국 E.V 중축공사

전기소방

2015. 08

서울지방우정청

 

3F. Han sol Bldg.
1531-7 Seocho-dong Seocho-gu
Seoul, Korea. 137-871
Amodule @ korea.com
Tel. 02 591-0599
Fax. 02 591-0799

서울강서우체국 E.V 증축공사

General Notes

Issues and Revisions

No.	Date	Issues & Revisions
-----	------	--------------------

Approved

Checked

Designed

Drawing Name 변경후

법령 및 주기사항(소방), 도면 목록표(소방)
자동화재탐지 설비 간선 계통도



Scale 1/NONE

Drawing No. EF-01

Date 201 . . .


All drawings and written material appearing herein constitute original and unpublished work of the architect and may not be duplicated, used or disclosed without written consent of architect.

상 별	내 용
	연기감지기(종류 : 이온화식 1층 및 2층) 설치위치 : 천장직부형 & CEILING TYPE
	화재 주수신발 P형 설치위치 : 도면참조
	
	JUNCTION (특기가 없는한 100x100x50mm급) 설치위치 : 천장 & 벽면 콘크리트매입 TYPE
	폴리박스 (규격은 도면참조) 설치위치 : 천장 & 벽면노출 TYPE
	선신관 및 TRAY 지지금구 (간격은 도면참조) 설치위치 : 천장 노출 TYPE
	선신관 입설,압하 및 통과 표시
	천장 및 벽체 매입 배관,배선표시됨.
	바닥 및 벽체 매입 배관,배선표시됨.
	천장 및 벽체 노출 배관,배선표시됨.
	지중 매설 배관,배선표시됨.
	분선반 및 단자함 귀로표시됨.
	검시기 배관 및 배선표기
	HFX 1.5sq/2 (16C)
	HFX 1.5sq/4 (16C)
	HFX 1.5sq/8 (22C)
■ 노출배관은 1.5M 각격으로 형가치기 함것.	

  


(주)극동전기기술단
소방시설 설계업 : 제 경기일산 2012-1호
경기도 고양시 일산동구 강소로169 한주프라자 19호
TEL:(031)901-8896 (☎) FAX:(02)2671-2745
소방설비기사 **김영일**

All drawings and written material appearing herein constitute original and unpublished work of the architect and may not be duplicated, used or disclosed without written consent of architect.

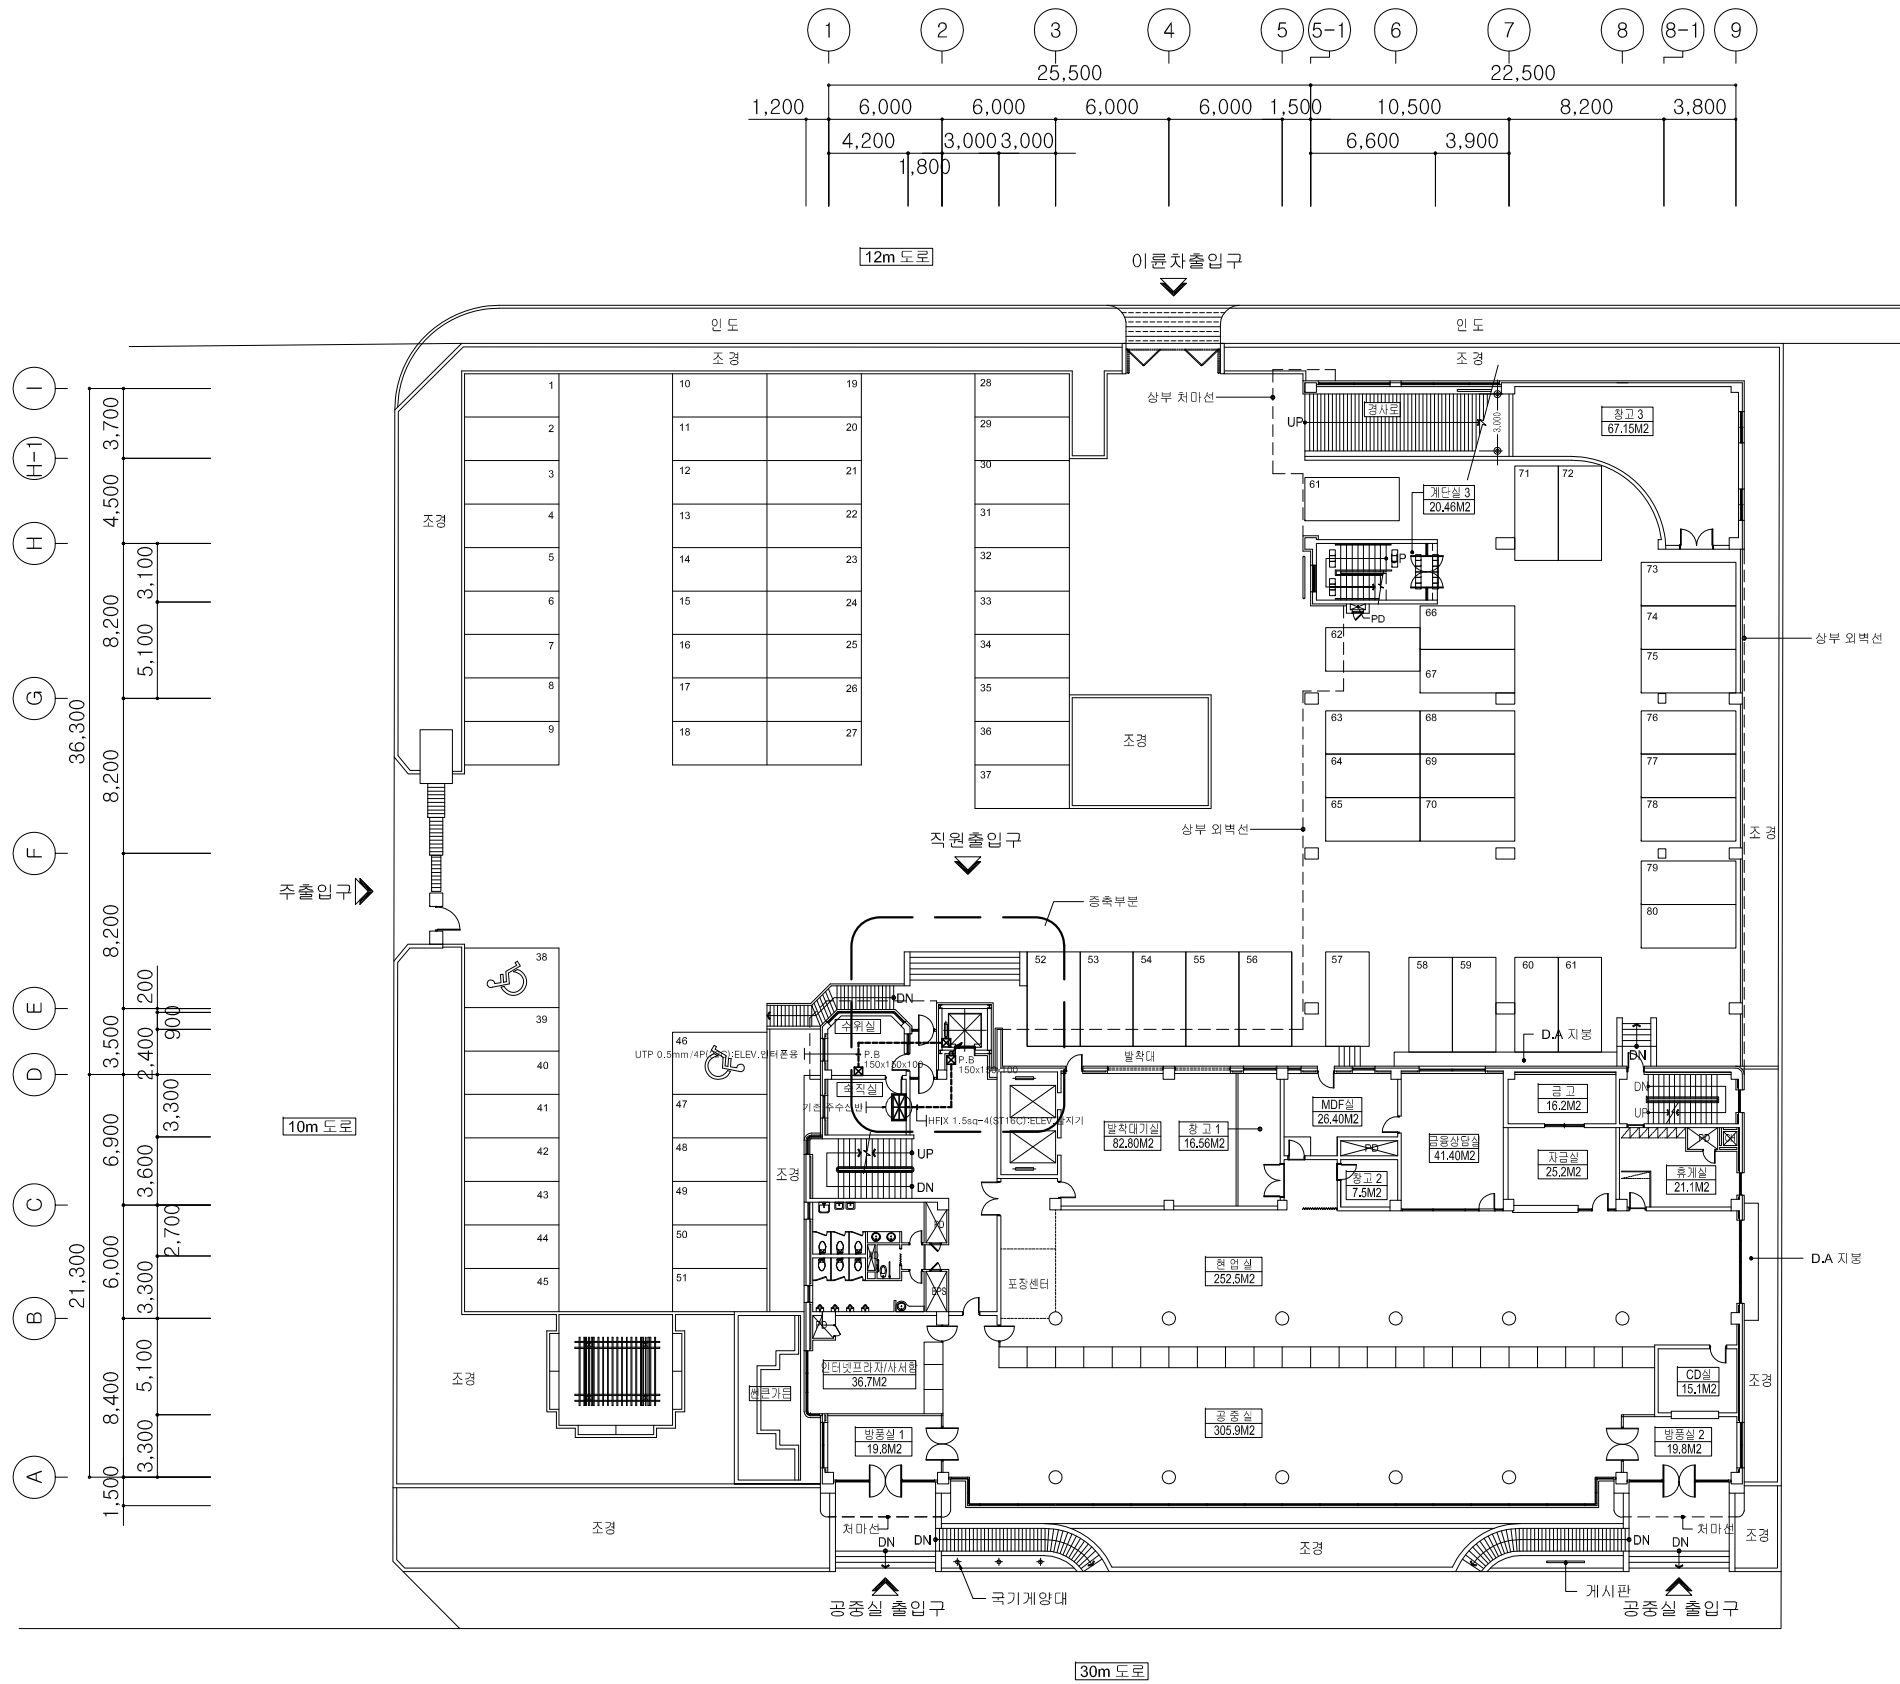

1층 자동화재탐지 설비 평면도
축척 : 1 / 400

변경 후

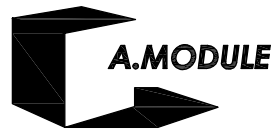

Architecture
Renovation
Interior design

3F. Han sol Bldg.
1531-7 Seocho-dong Seocho-gu
Seoul, Korea. 137-871
Amodule @ korea.com
Tel. 02 591-0599
Fax. 02 591-0799

서울강서우체국 E.V 증축공사

General Notes

- E.V 증축부분 E.V용
감종방화도아 설치.

Issues and Revisions

No.	Date	Issues & Revisions
-----	------	--------------------

Approved

Checked

Designed

Drawing Name 변경 후




1층 자동화재탐지 설비 평면도

Scale 1/400

Drawing No. EF-02

Date 201 . . .


All drawings and written material appearing herein constitute original and unpublished work of the architect and may not be duplicated, used or disclosed without written consent of architect.

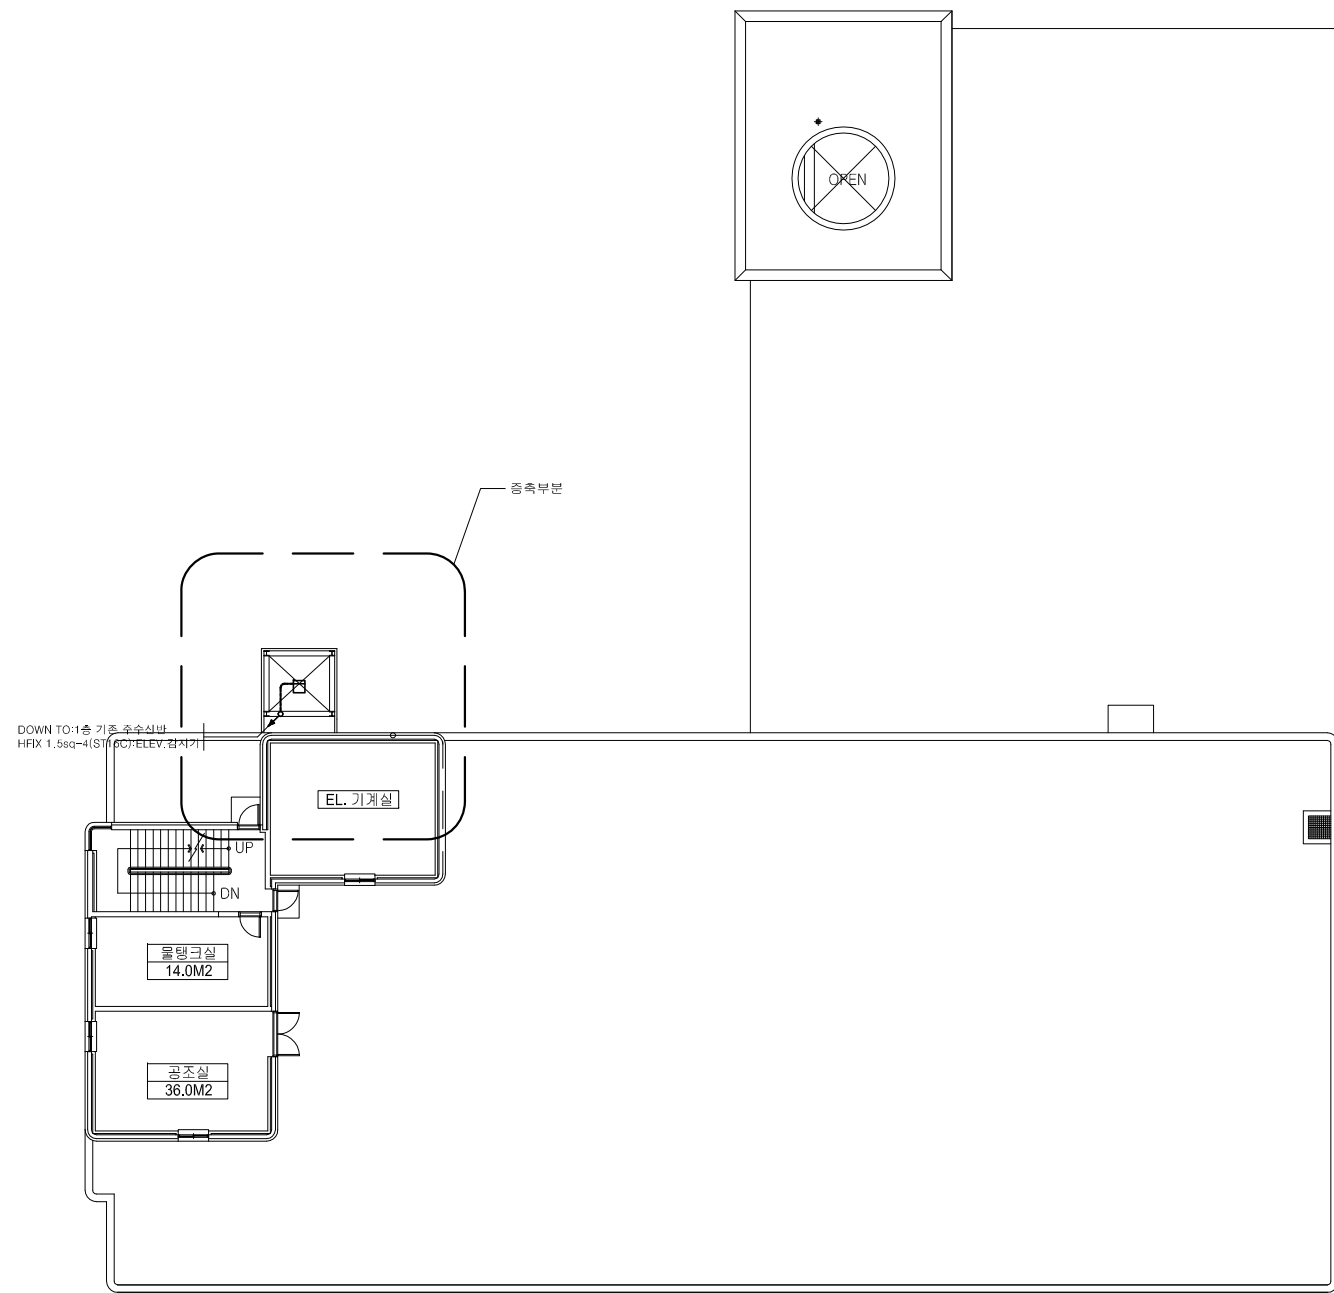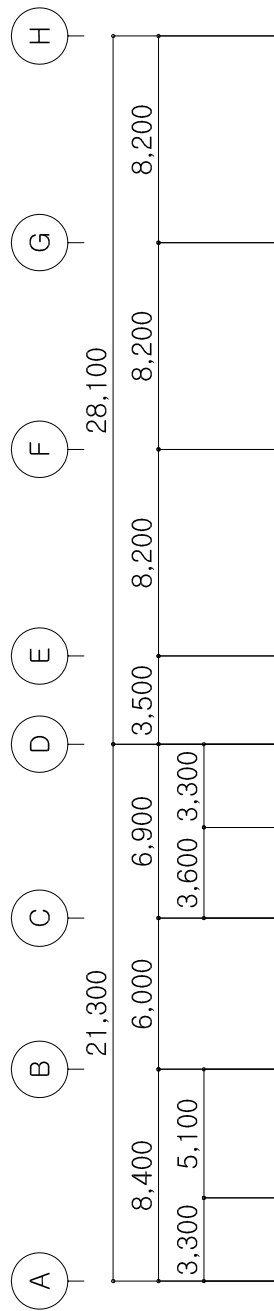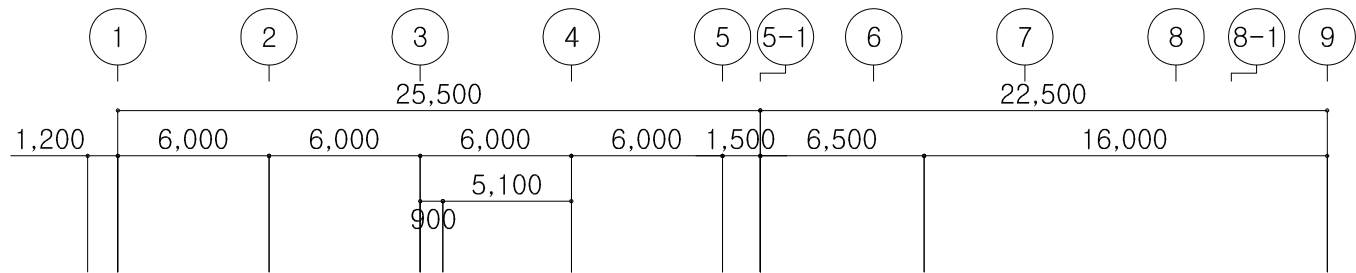

옥탑 자동화재탐지 설비 평면도

축척 : 1 / 300

변경 후

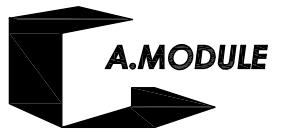

Architecture
Renovation
Interior design

3F. Han sol Bldg.
1531-7 Seocho-dong Seocho-gu
Seoul, Korea. 137-871
Amodule @ korea.com
Tel. 02 591-0599
Fax. 02 591-0799

서울강서우체국 E.V 증축공사

General Notes

Issues and Revisions

No.	Date	Issues & Revisions
-----	------	--------------------

Approved

Checked

Designed

Drawing Name 변경 후

옥탑 자동화재탐지 설비 평면도

Scale 1/300

Drawing No. EF-03

Date 201 . . .

All drawings and written material appearing herein constitute original and unpublished work of the architect and may not be duplicated, used or disclosed without written consent of architect.